


**EXTENSION TO 50 SPARROW WAY**

**DRAWING NO: A3-02 AS EXISTING**


**SCALE: 1:100**

**ISSUE: PLANNING**



**DATE: OCTOBER 2023**

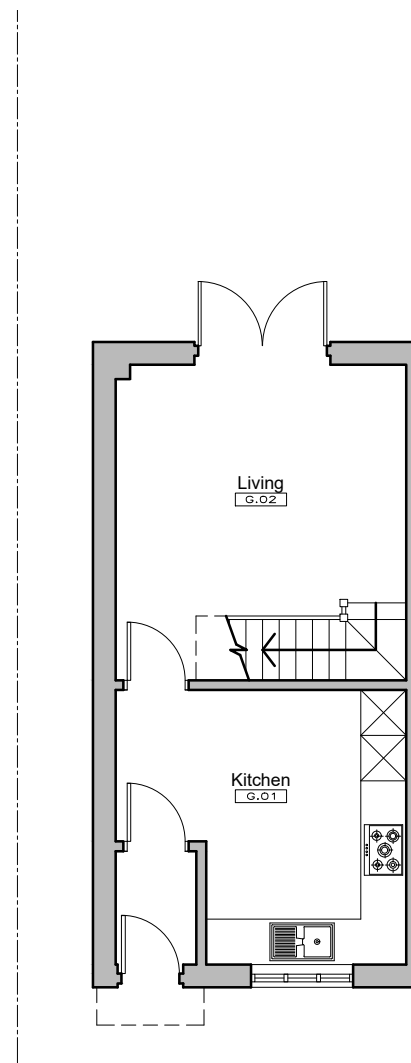


**EXISTING GROUND FLOOR PLAN**

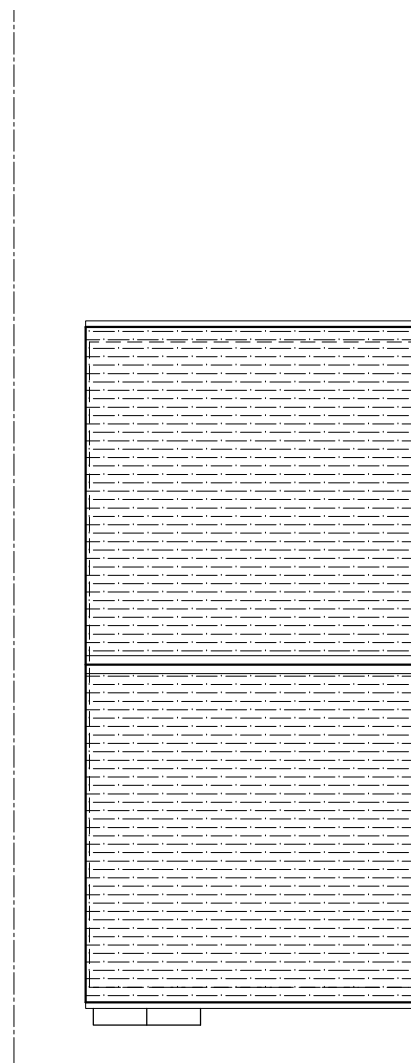


**EXISTING ROOF PLAN**

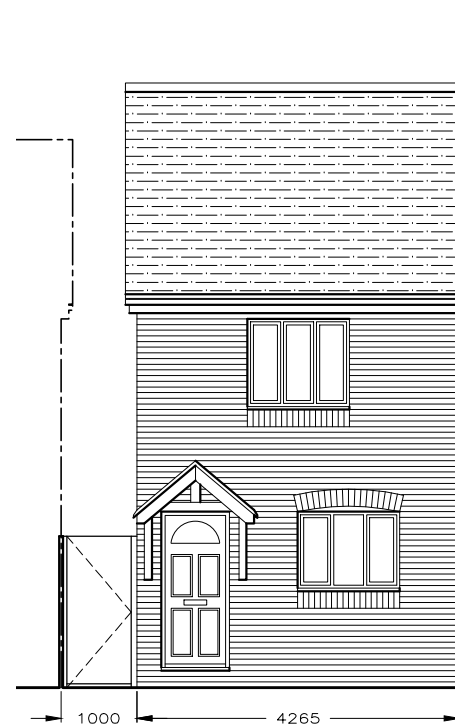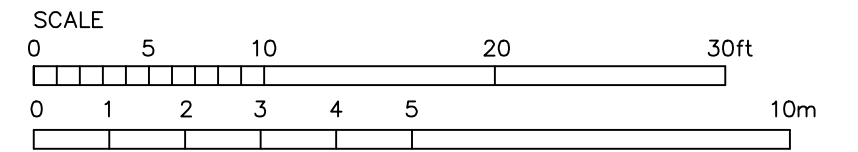

**EXISTING NORTH ELEVATION**

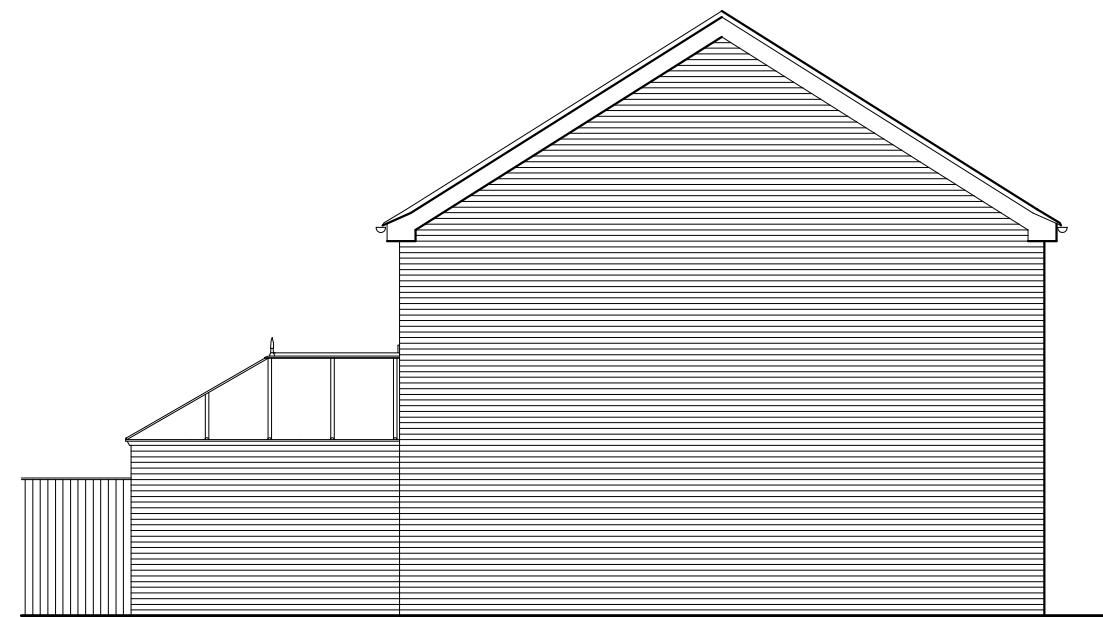

**EXISTING EAST ELEVATION**

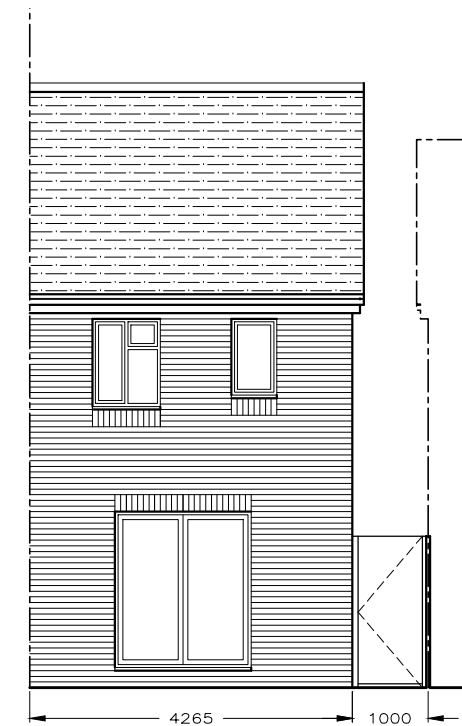

**EXISTING SOUTH ELEVATION**