


EXTENSION TO 50 SPARROW WAY

DRAWING NO: A3-03 AS PROPOSED


SCALE: 1:100

ISSUE: PLANNING


DATE: OCTOBER 2023

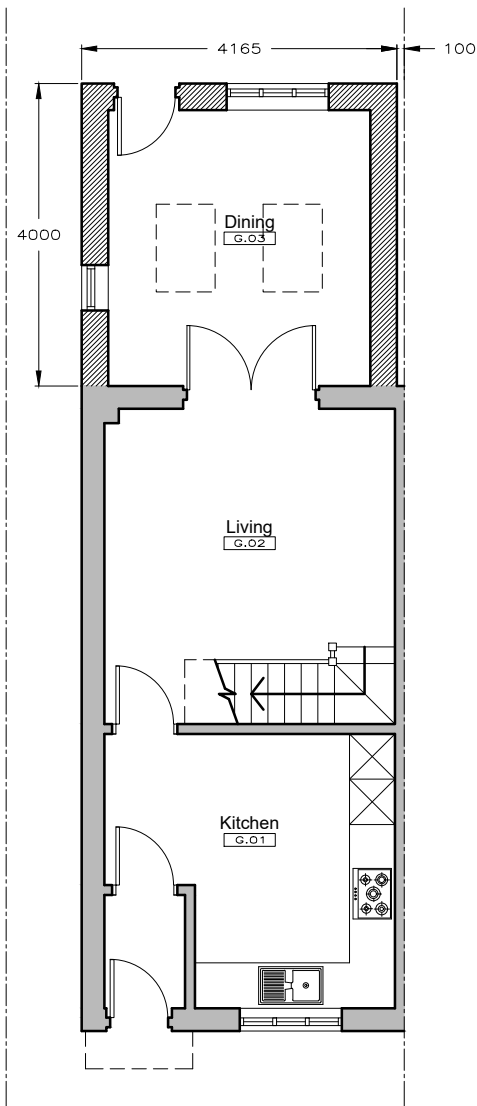

PROPOSED GROUND FLOOR PLAN

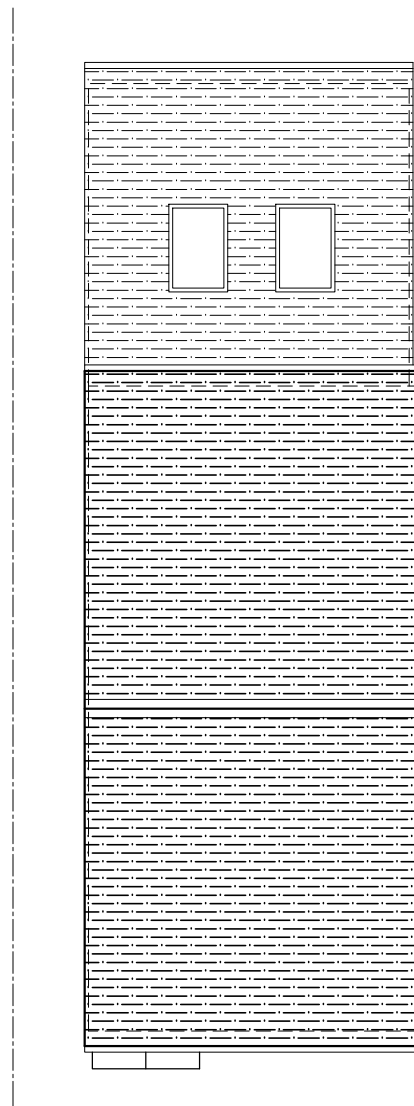


PROPOSED ROOF PLAN

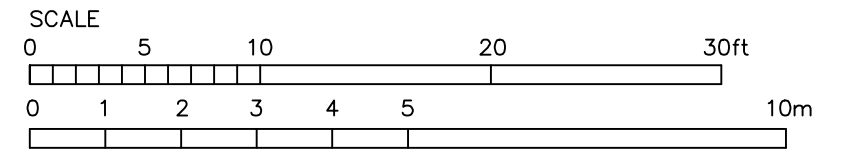

PROPOSED NORTH ELEVATION



PROPOSED EAST ELEVATION

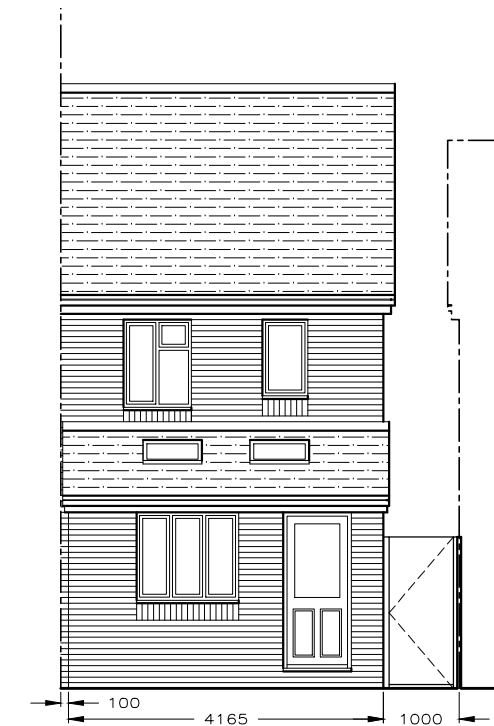

PROPOSED SOUTH ELEVATION