




First Floor Plan

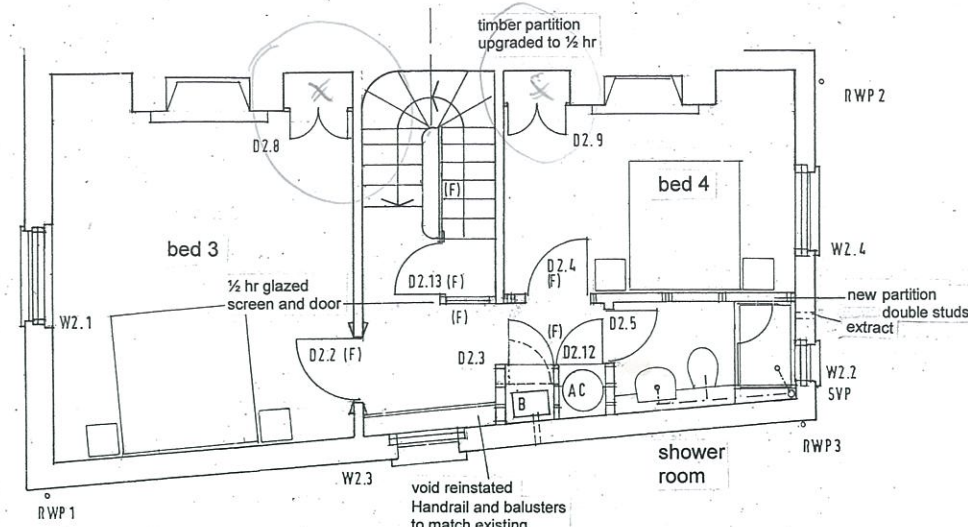


Second Floor Plan

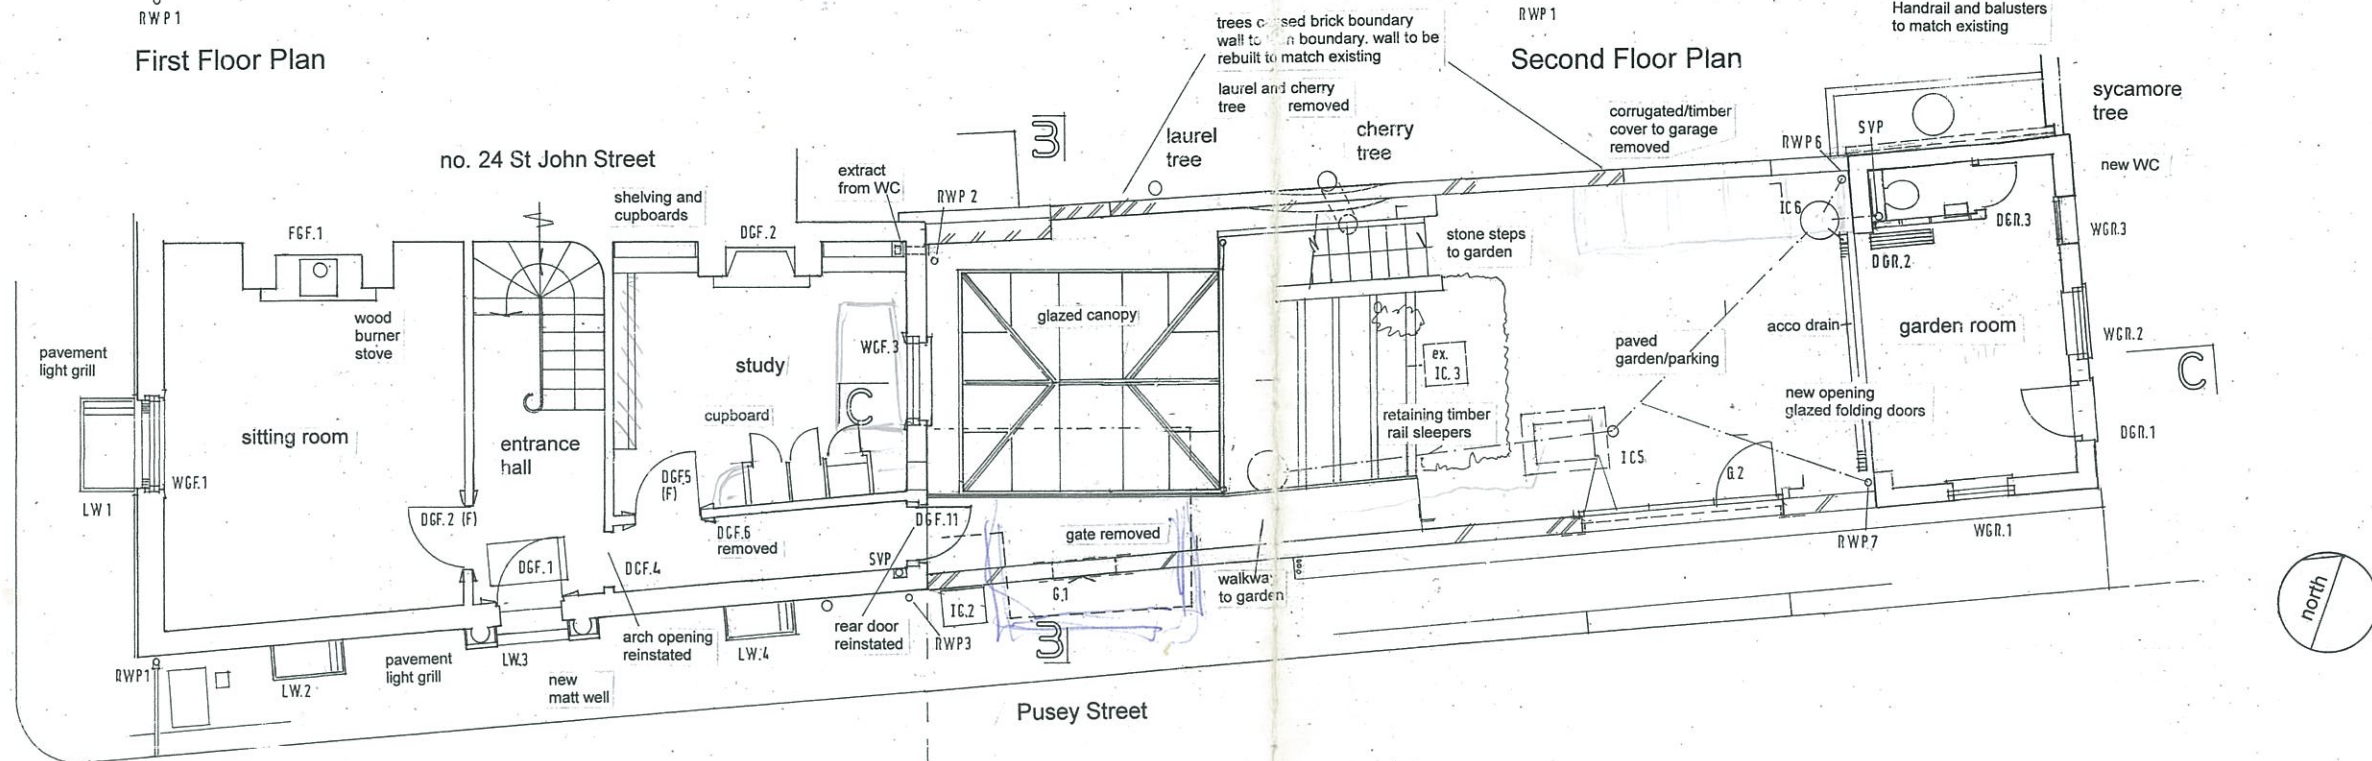

Ground Floor and Site Plan

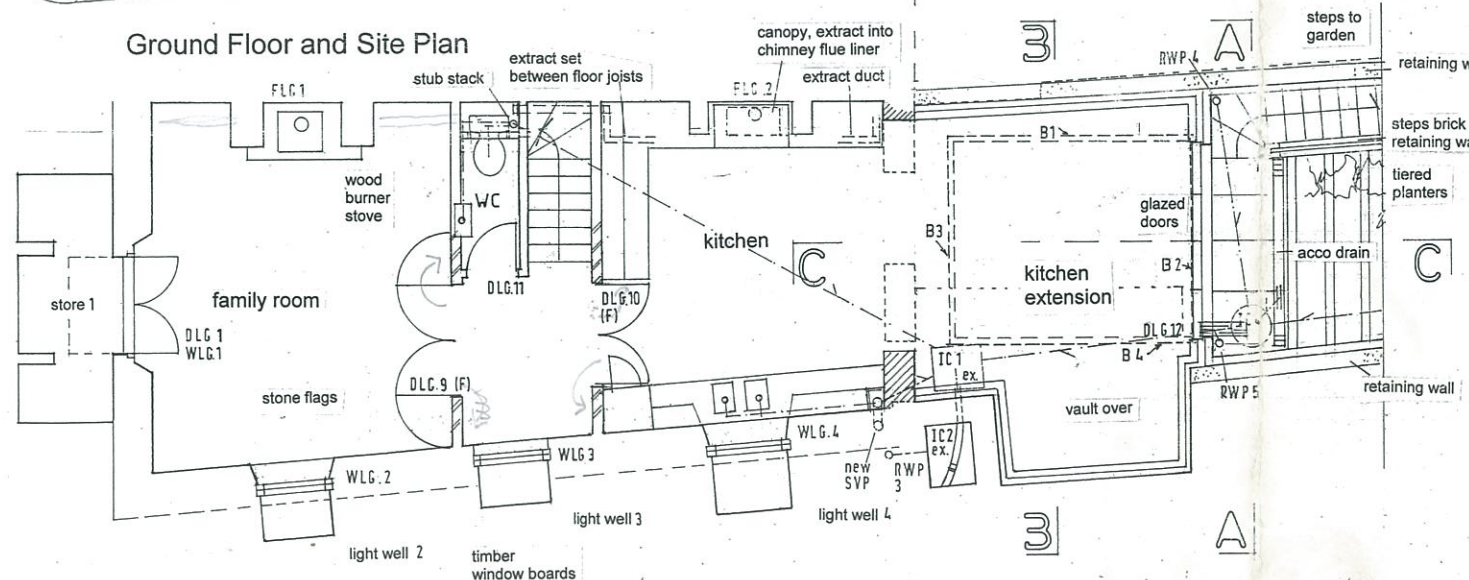

Lower Ground Floor Plan

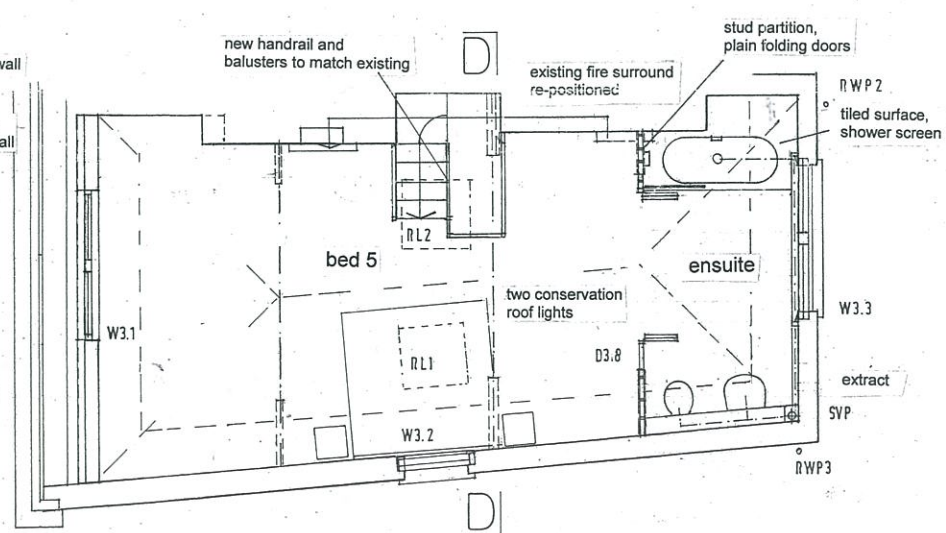

Third Floor Plan

Actual
5m
Scale: 1:100
A3

areas of alterations

REVISIONS

Project
5 Pusey Street
Oxford OX1 2LA
Proposed extension to lower ground floor and internal alterations
Client
Mr and Mrs
A Verschoyle
Drawing
Floor plans
Site plan
Scale: 1:50 A1
1:100 A3
Date: Aug 2011
Drawing No.
11 11 30 T
Revision
Aubrey P King
Aelfric Court
2 Oxford Road
Eynsham
Oxon OX29 4HG
Tel: 01865 884000
Mob. 07876526706