




Proposed Materials:  
 Walls: Brick (to match existing)  
 Flat roof: Green Roof  
 Windows: Double glazed (to match existing)  
 Skylights: Size as indicated (not protruding more than 150mm above the existing roof plane)

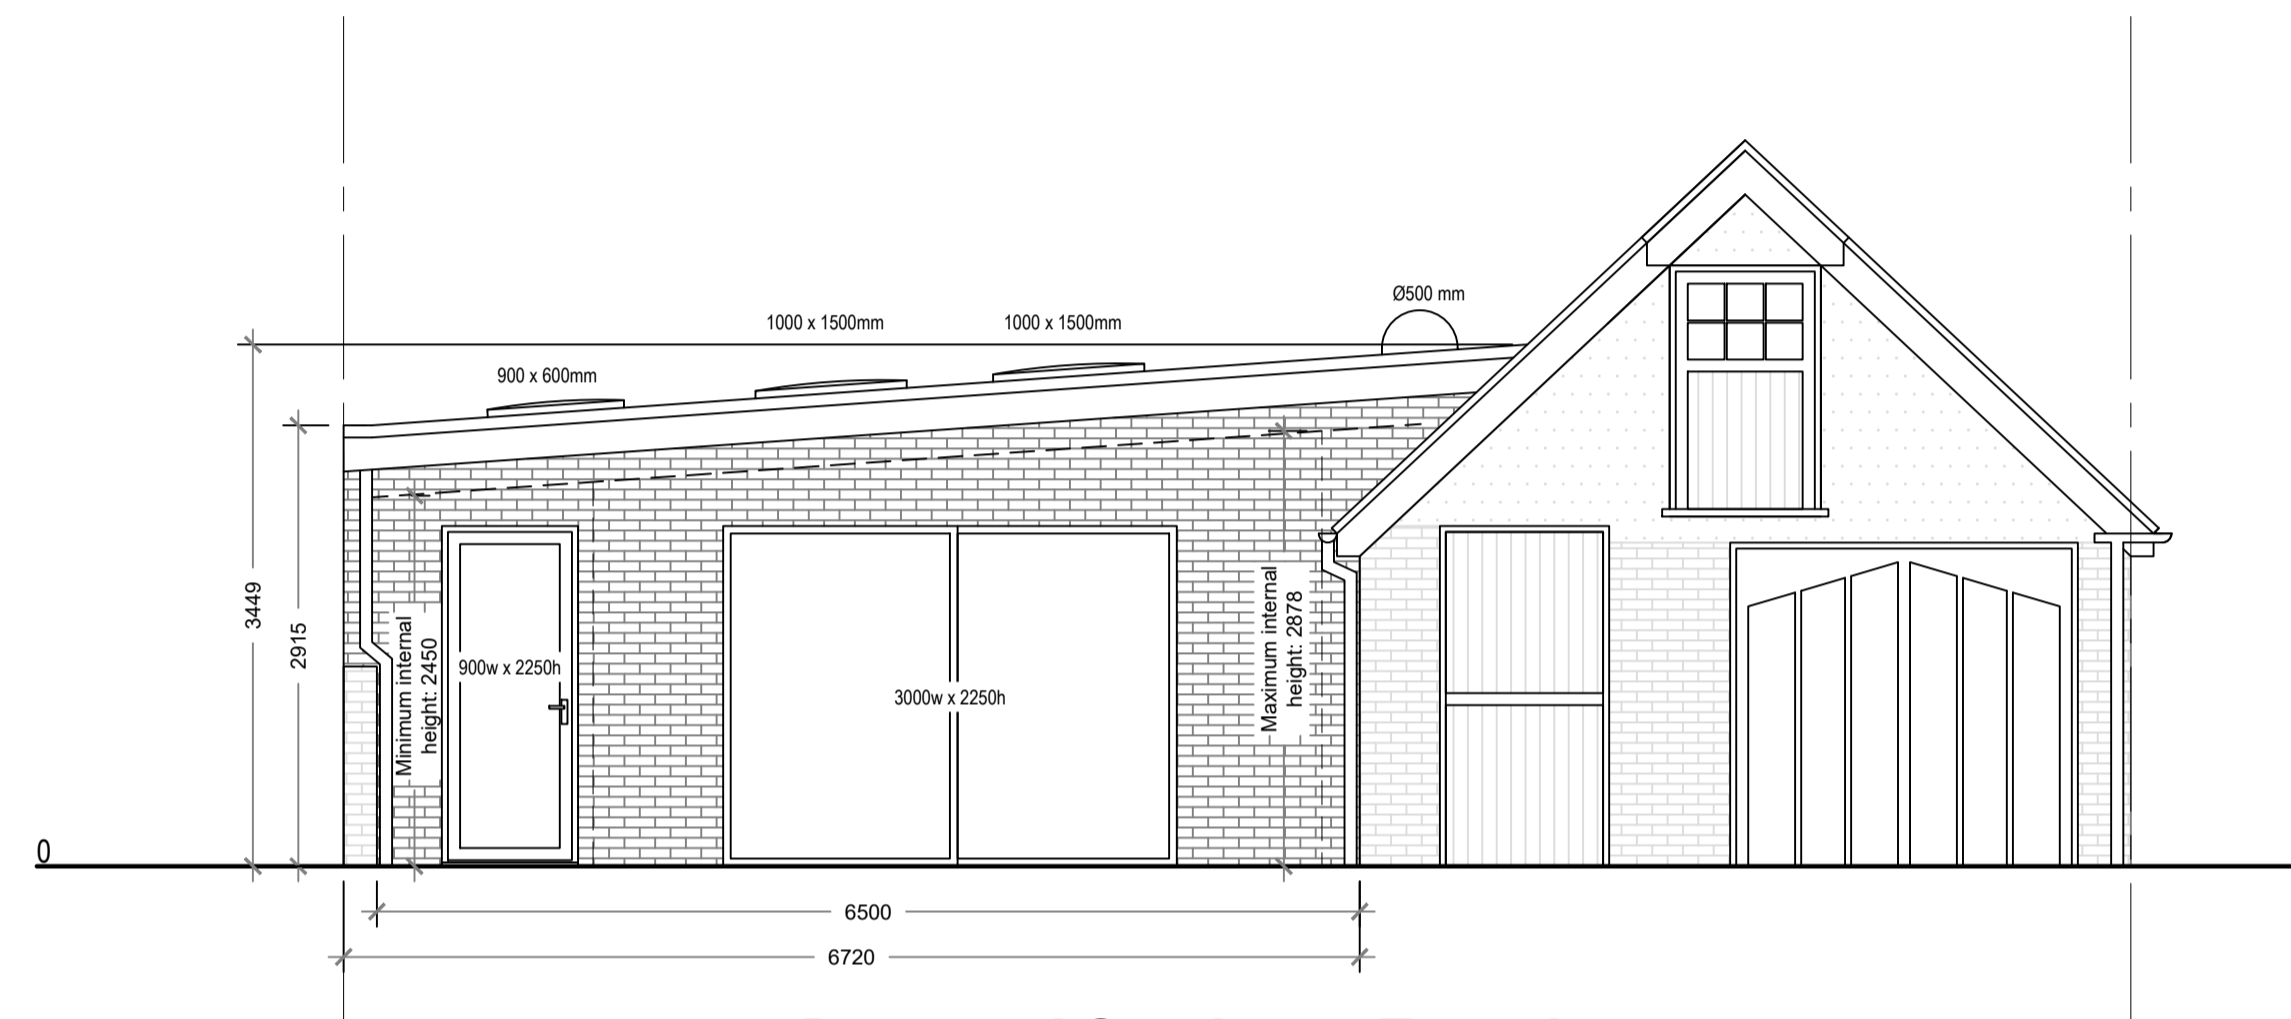


**Proposed Southeast Elevation**  
 Scale 1:50

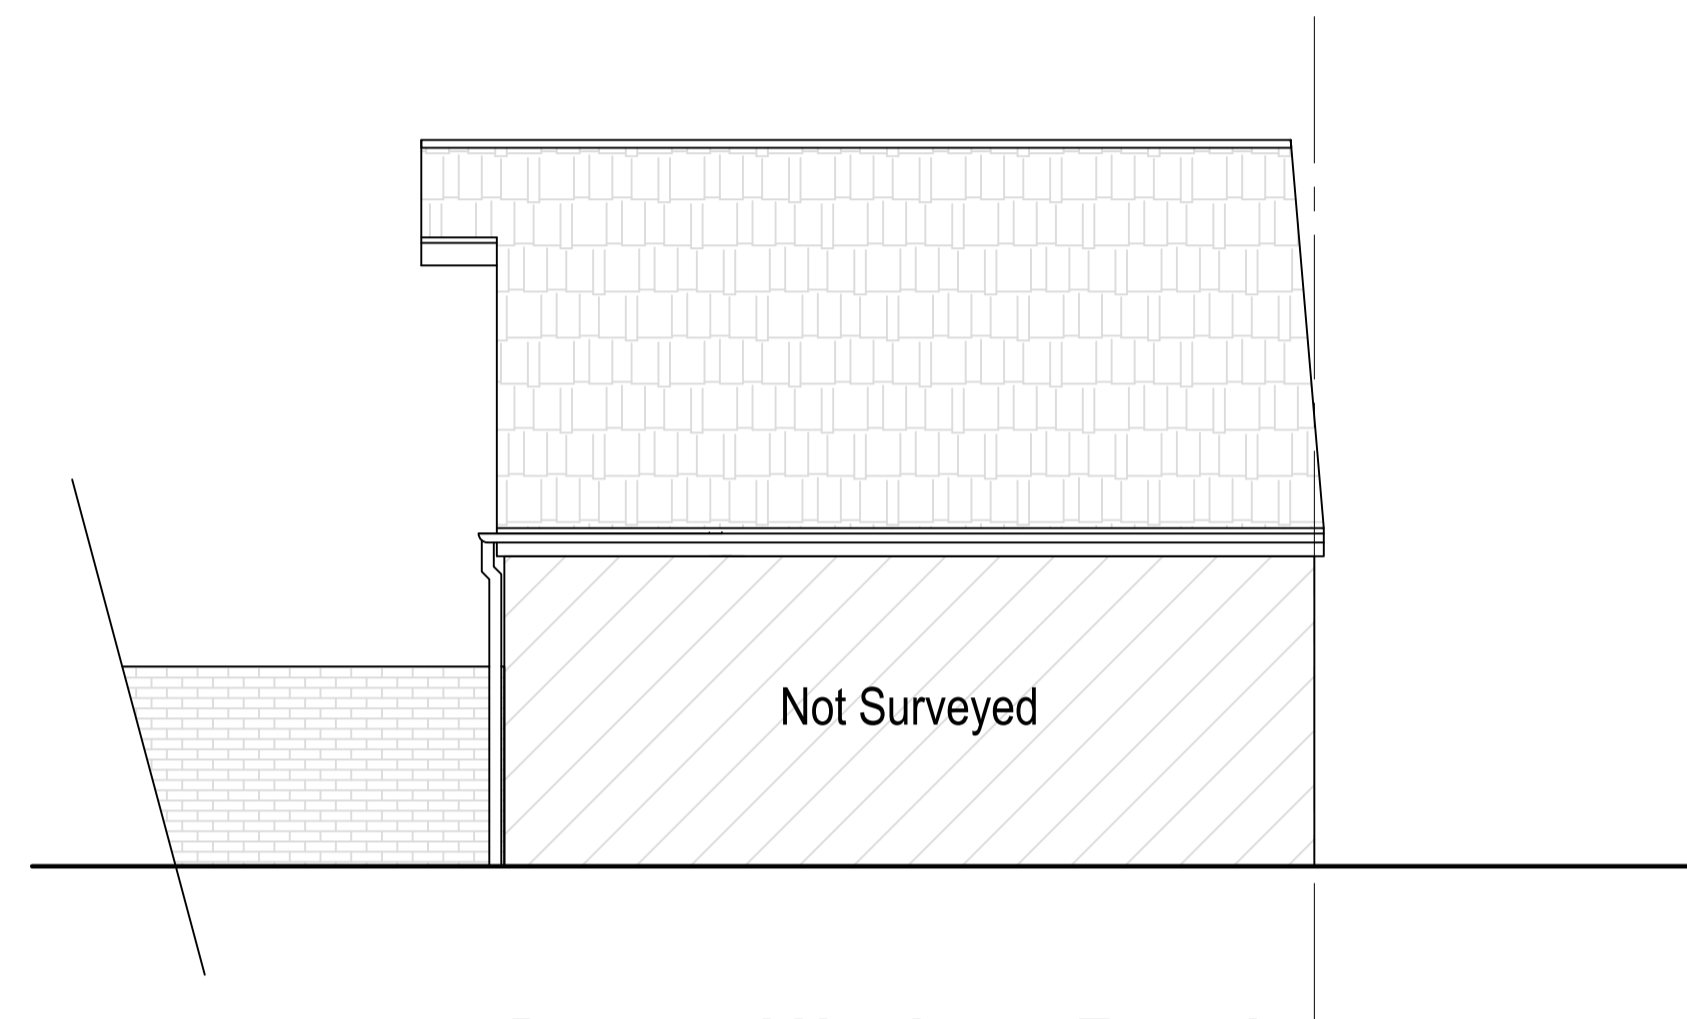


**Proposed Northeast Elevation**  
 Scale 1:50

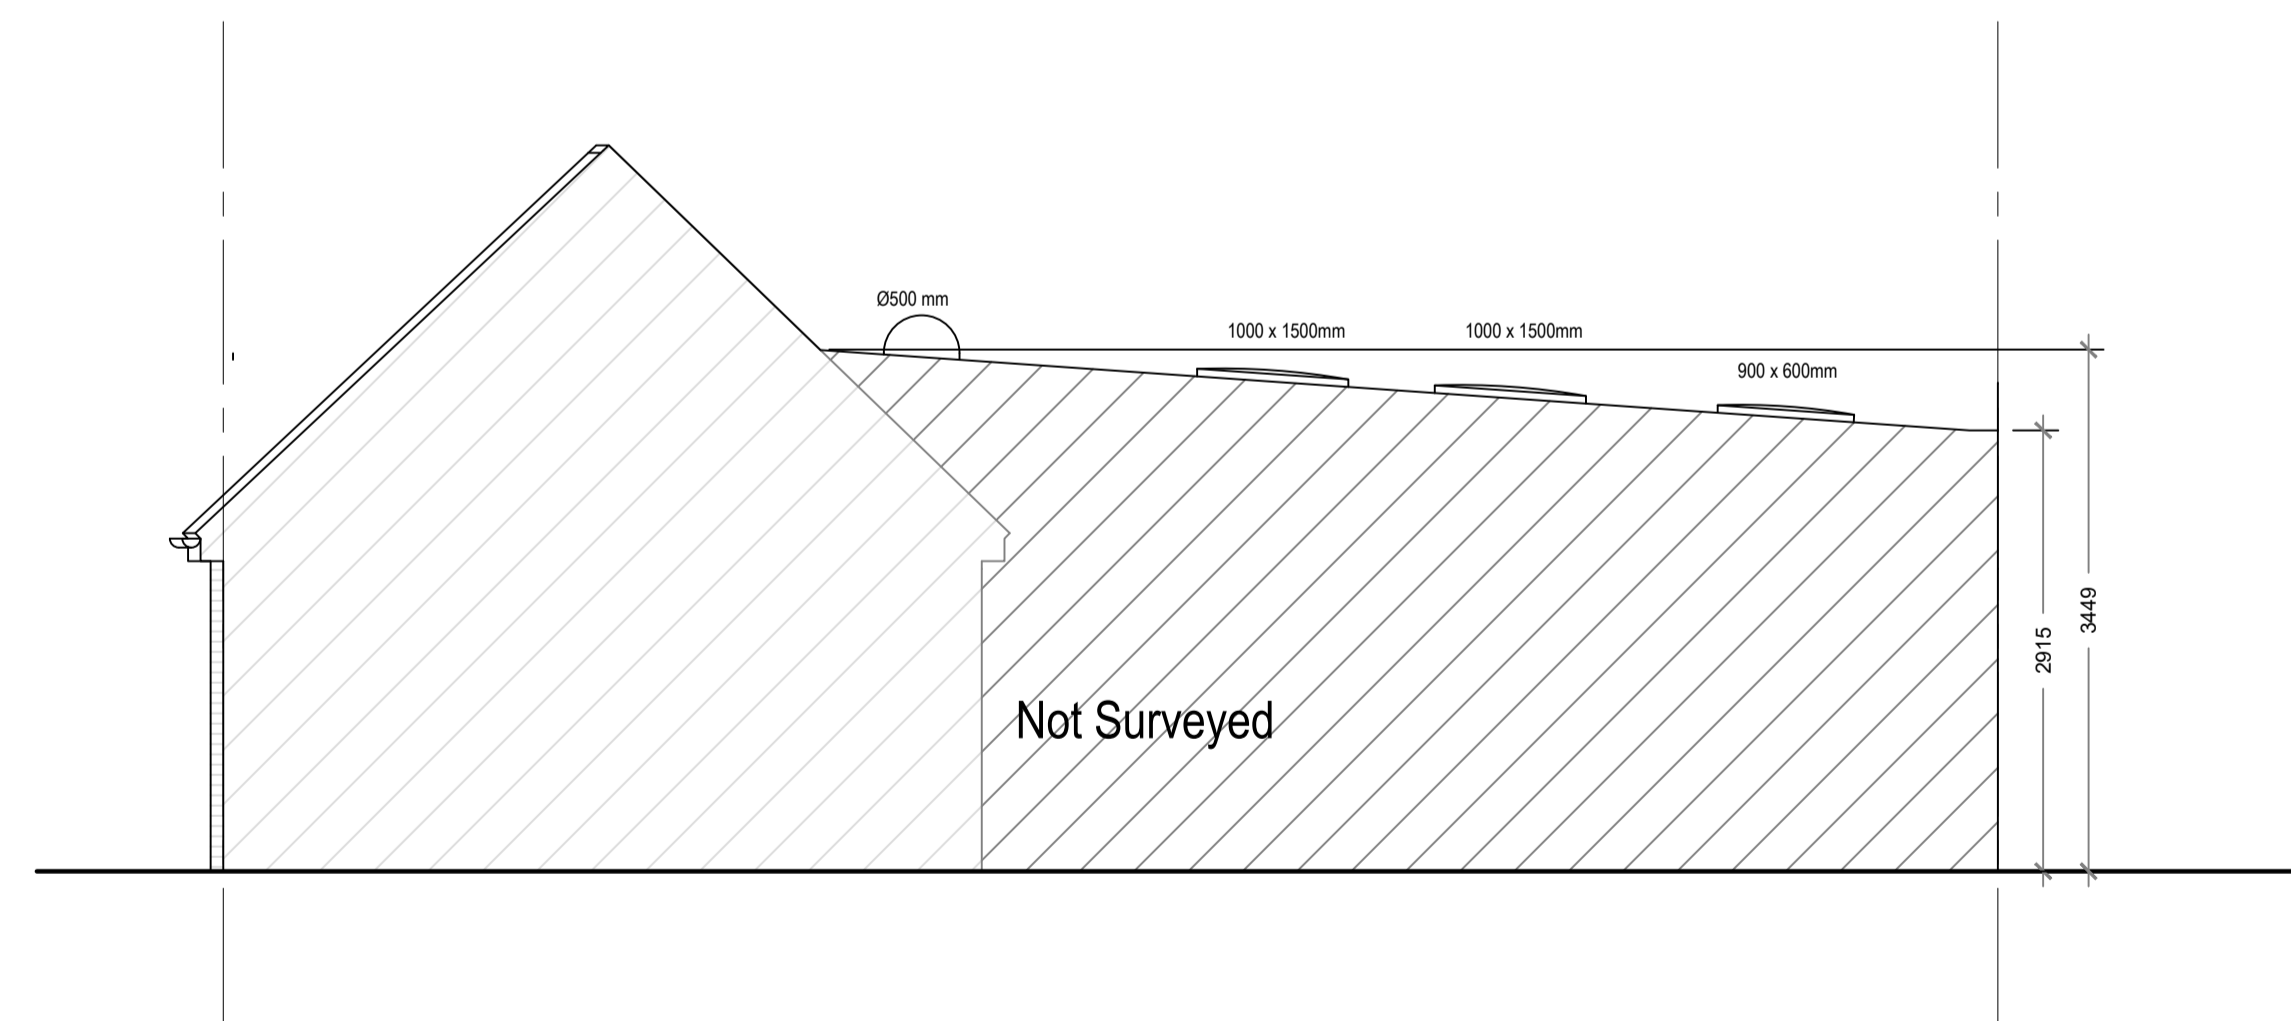

**Proposed Northwest Elevation**  
 Scale 1:50

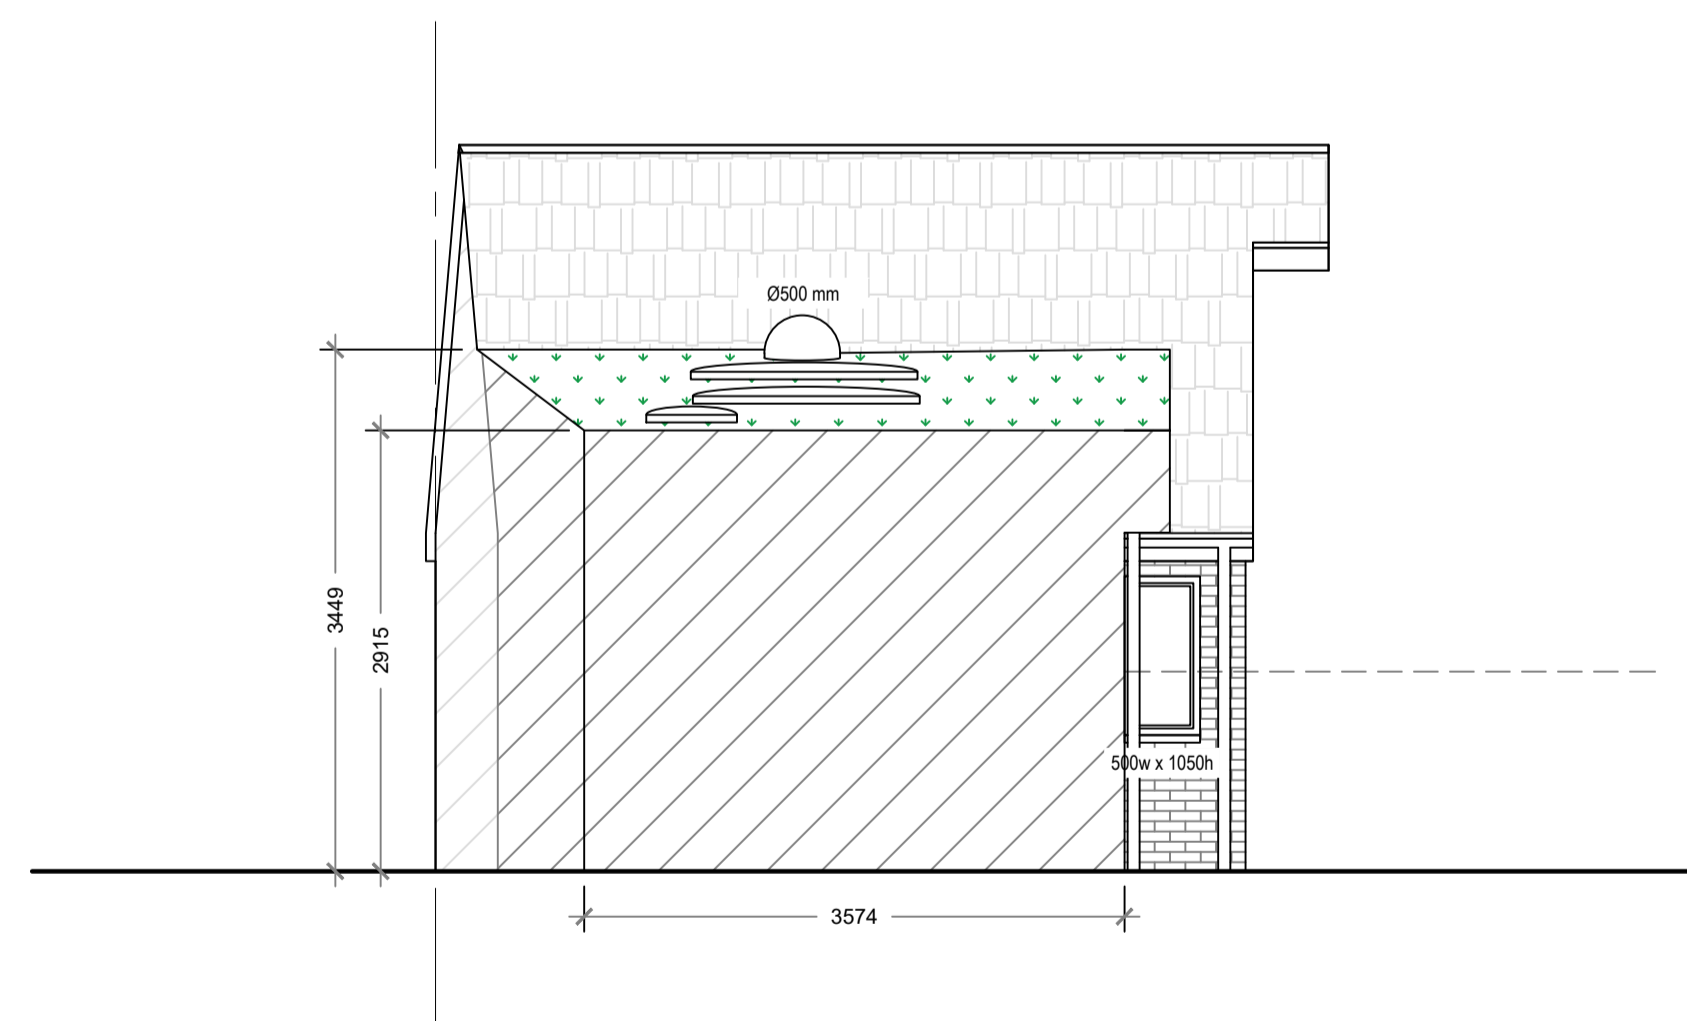

**Proposed Southwest Elevation**  
 Scale 1:50

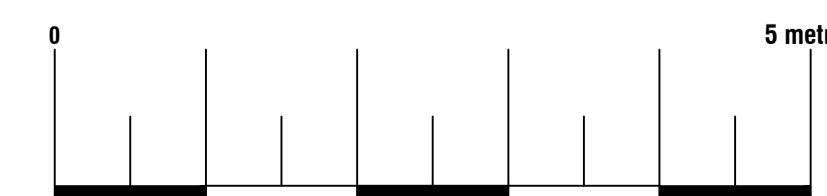

**Arkiplan**

74 Cardiff Road, CF15 7QE • Enquiries@ArkiPlan.co.uk

<b>Site</b>	197 Divinity Road, Oxford OX4 1LS	<b>Date</b>	24.11.2023
		<b>Sheet</b>	23-1748 D05 REV 04
		<b>Job</b>	New Extension
		<b>Scale</b>	As Shown@A1
<b>Title Number</b>	ON28796	<b>Title</b>	As Shown