


REVISION:	PURPOSE:	DATE:	SCALE:
C	ISSUED FOR PLANNING	20/04/20	@ A1 1:100
D	ISSUED FOR PLANNING - UPDATED TO MEET REV F FLOOR PLANS	21/07/20	@ A3 1:200
E	ISSUED FOR PLANNING	04/10/22	@ A3 1:200
NAME: <b>GROUPWORK</b> 15A CLEMONWELL CLOSE, LONDON, E16 6AA CLIENT: <b>PREVIGOR DEVELOPMENT LIMITED</b> PROJECT: <b>153 HEADLEY WAY, OXFORD, OX3 7SS</b> DWG No: <b>253 - 536</b> PURPOSE OF ISSUE: <b>P</b> JOB: <b>JJ</b> DRAWN BY: <b>AT</b>			




① PROPOSED SOUTH ELEVATION

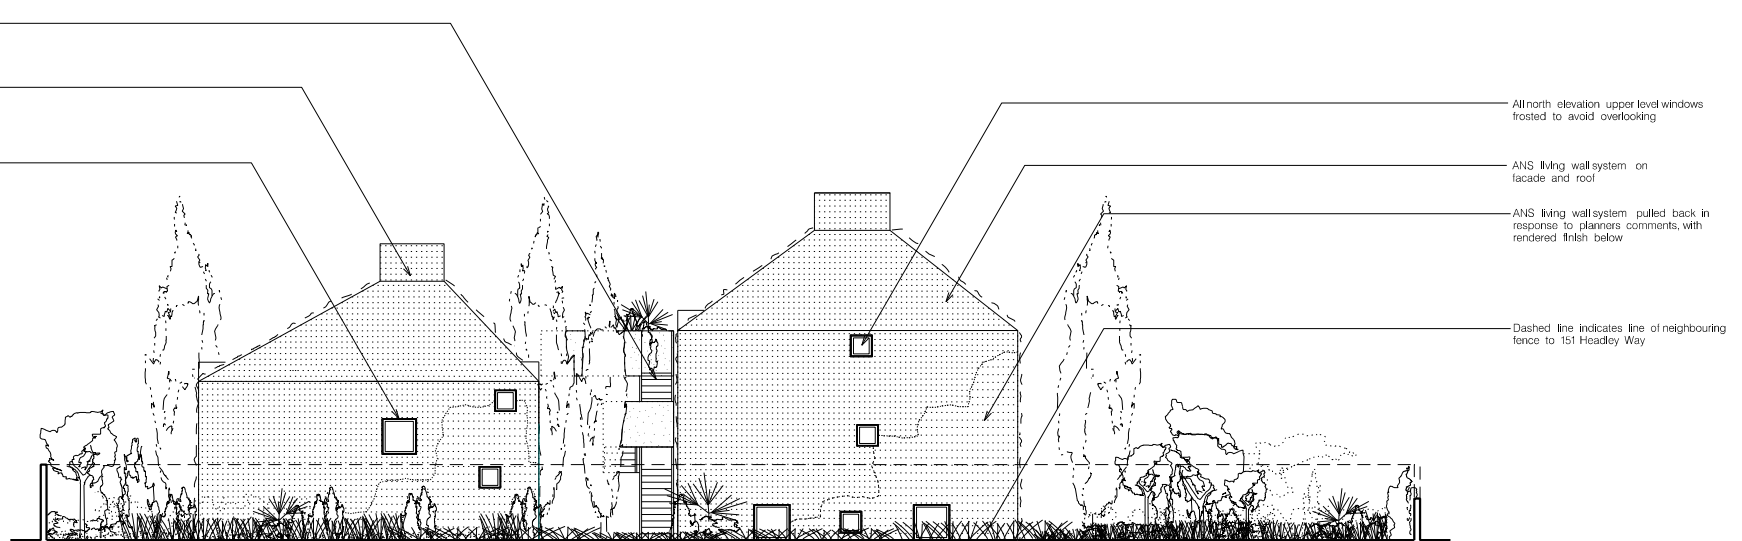

② PROPOSED NORTH ELEVATION



③ PROPOSED WEST ELEVATION

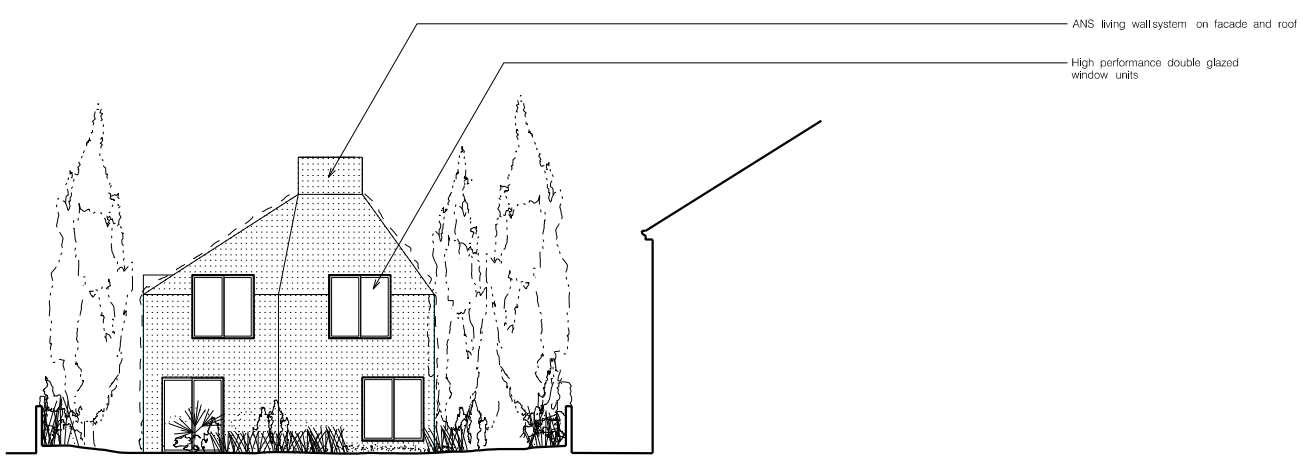

④ PROPOSED EAST ELEVATION

