




Feet
10 Metres
30
20
10
5
0 1
0 1

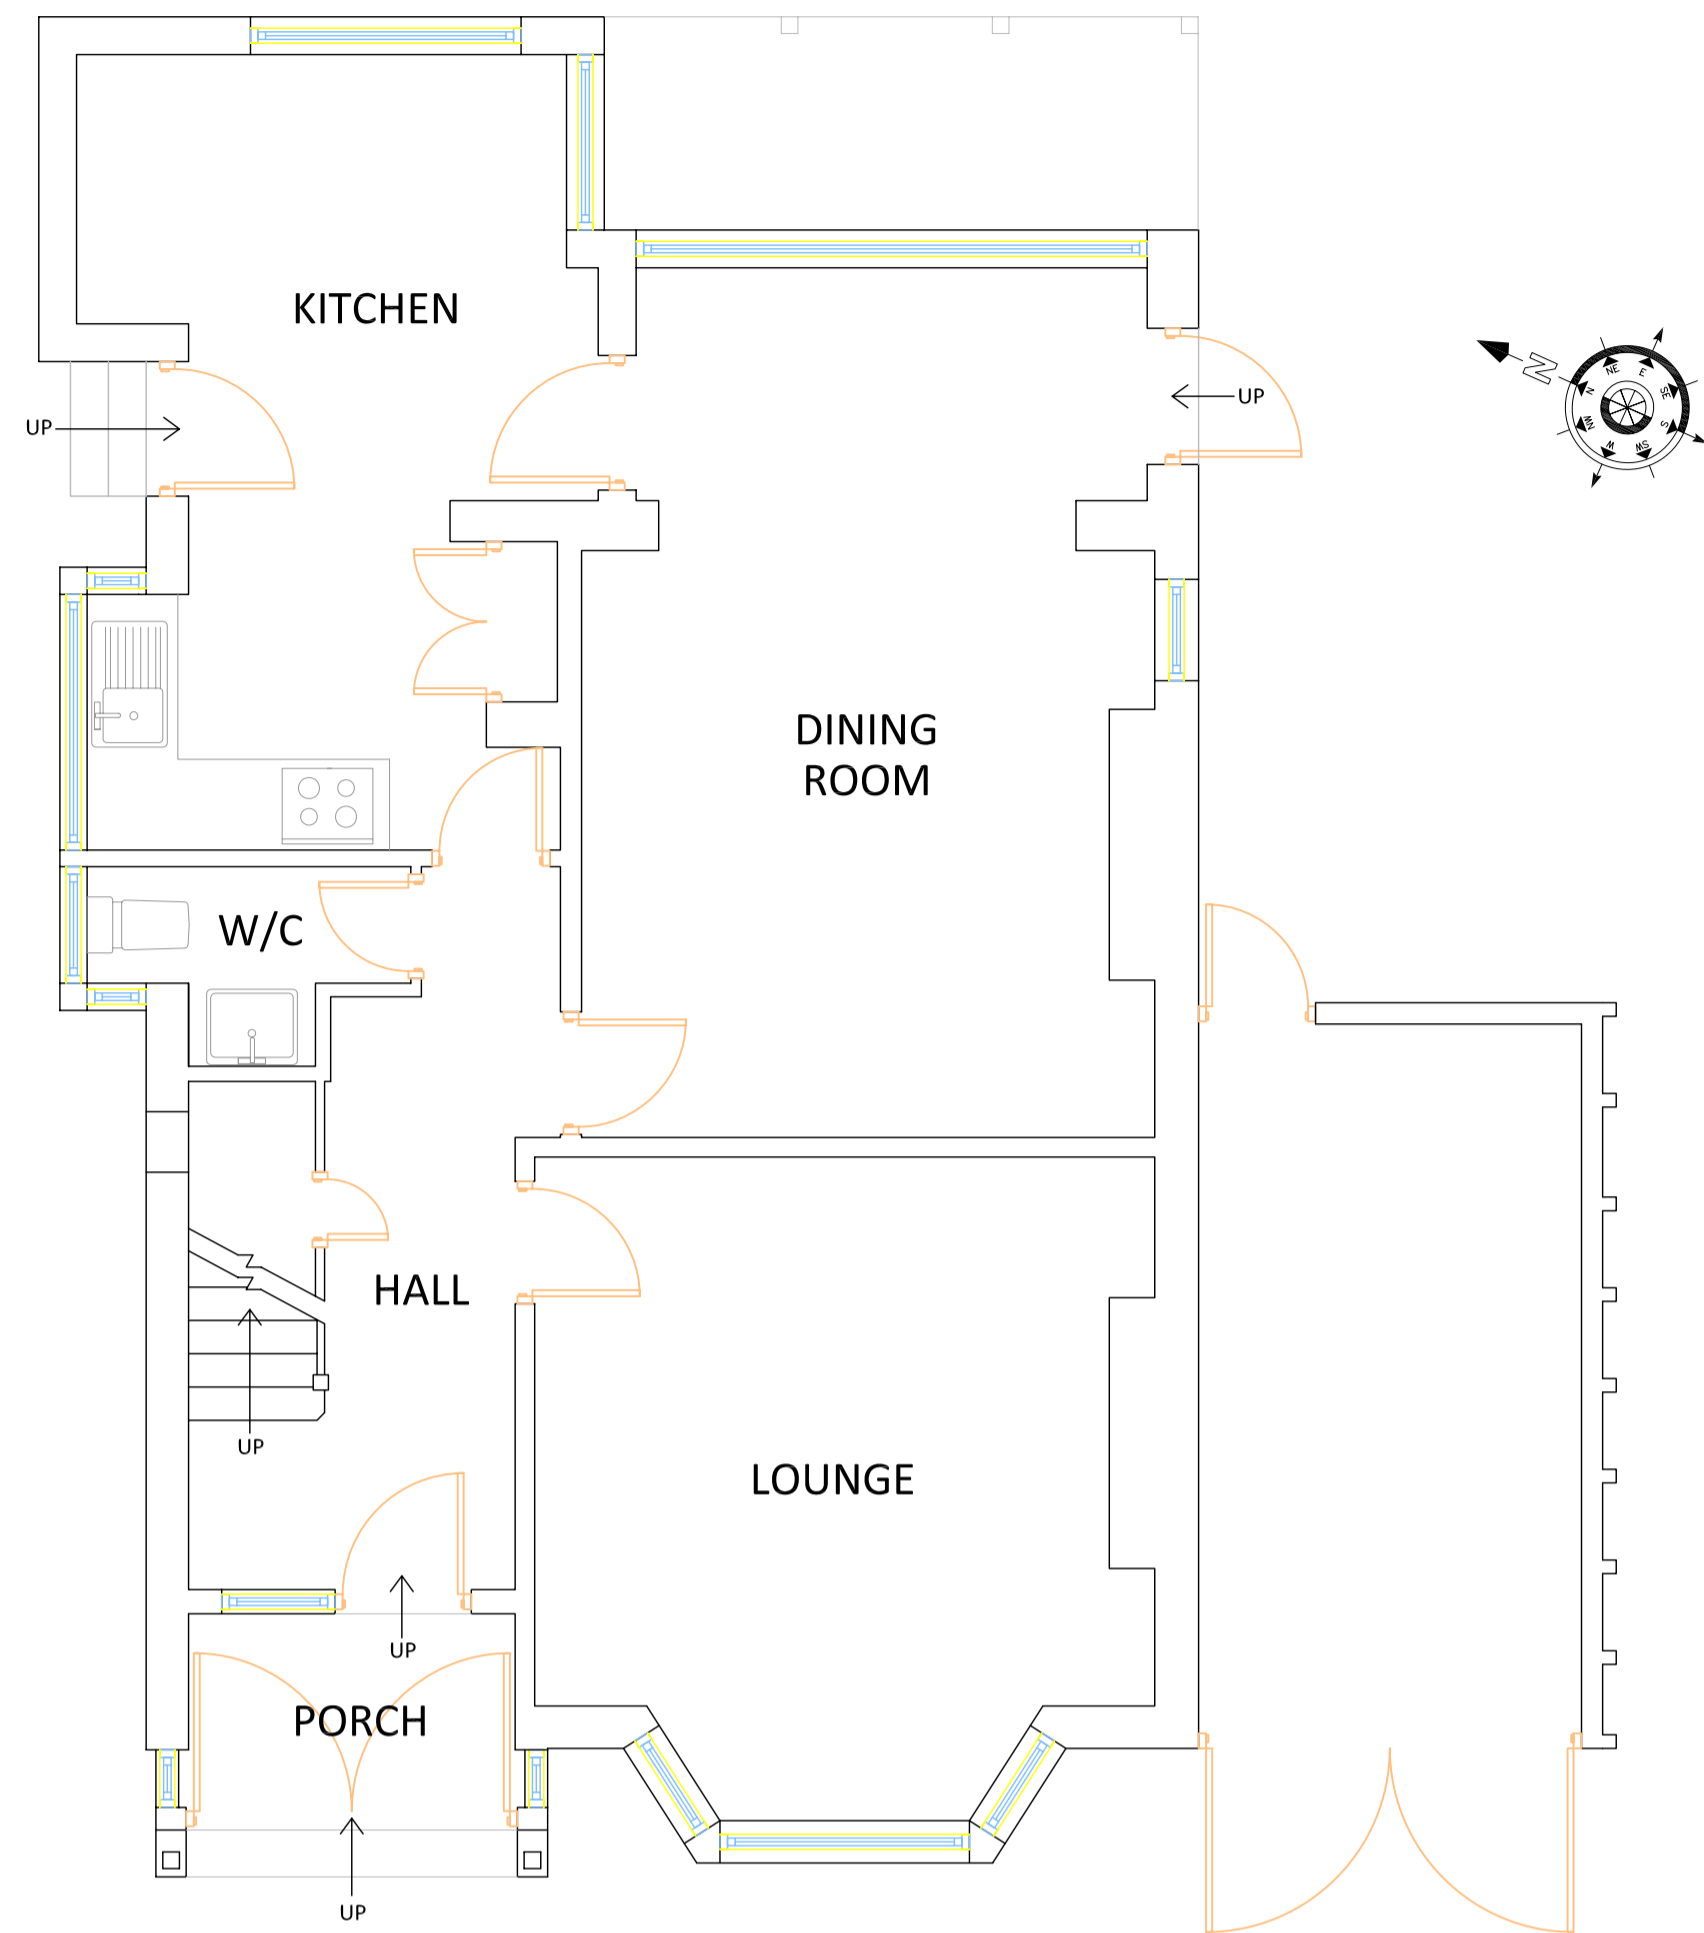

GROUND FLOOR PLAN
SCALE: 1:50

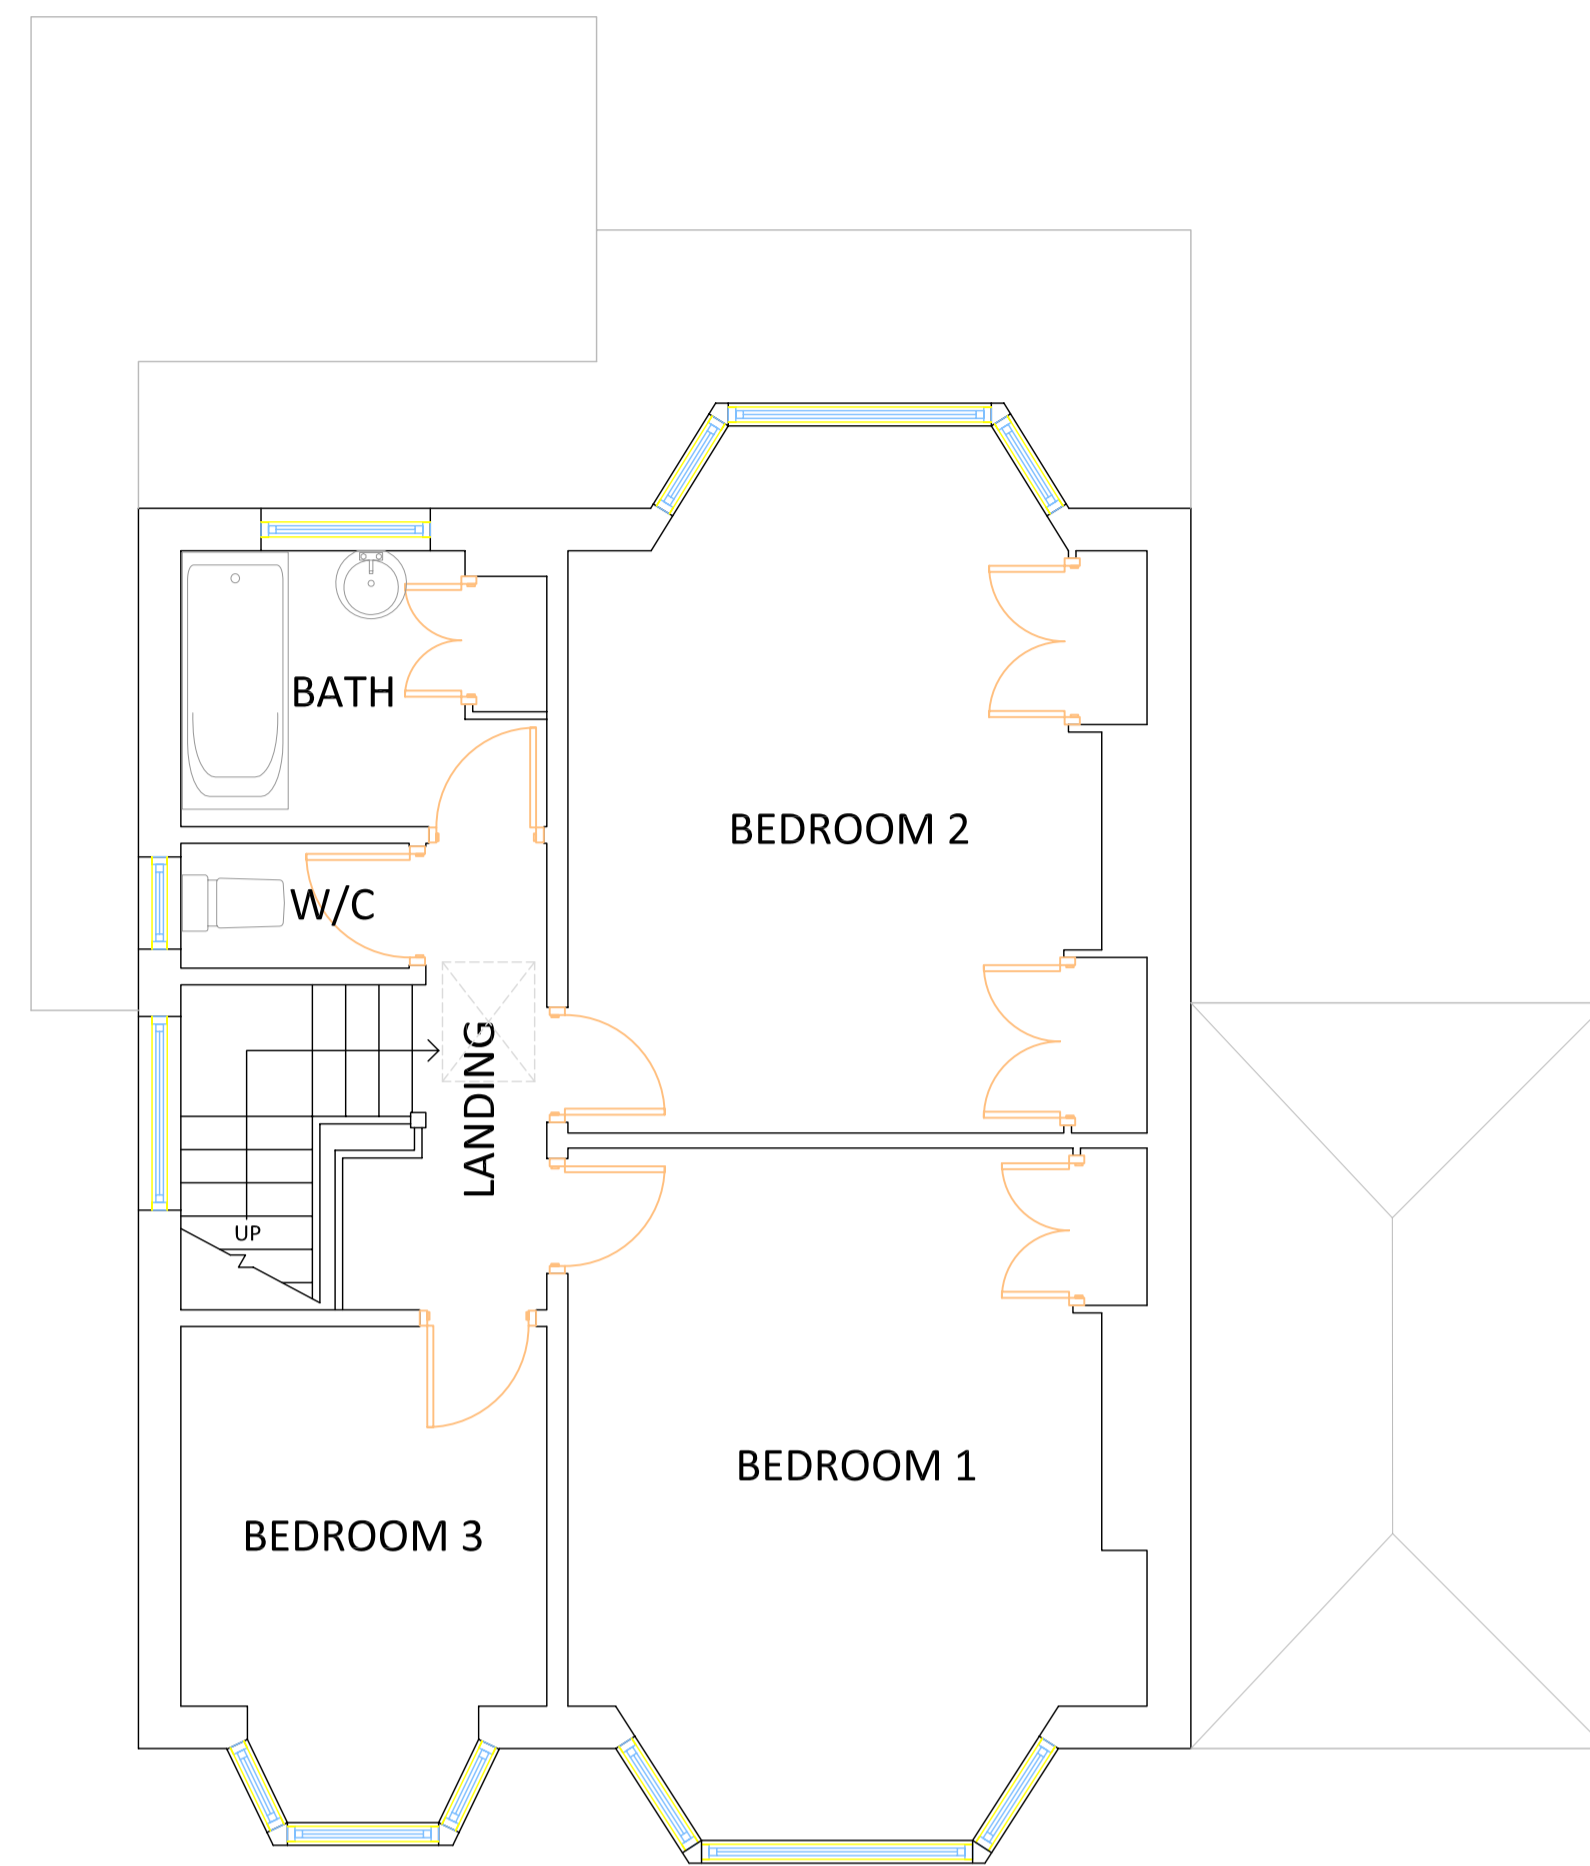

FIRST FLOOR PLAN
SCALE: 1:50

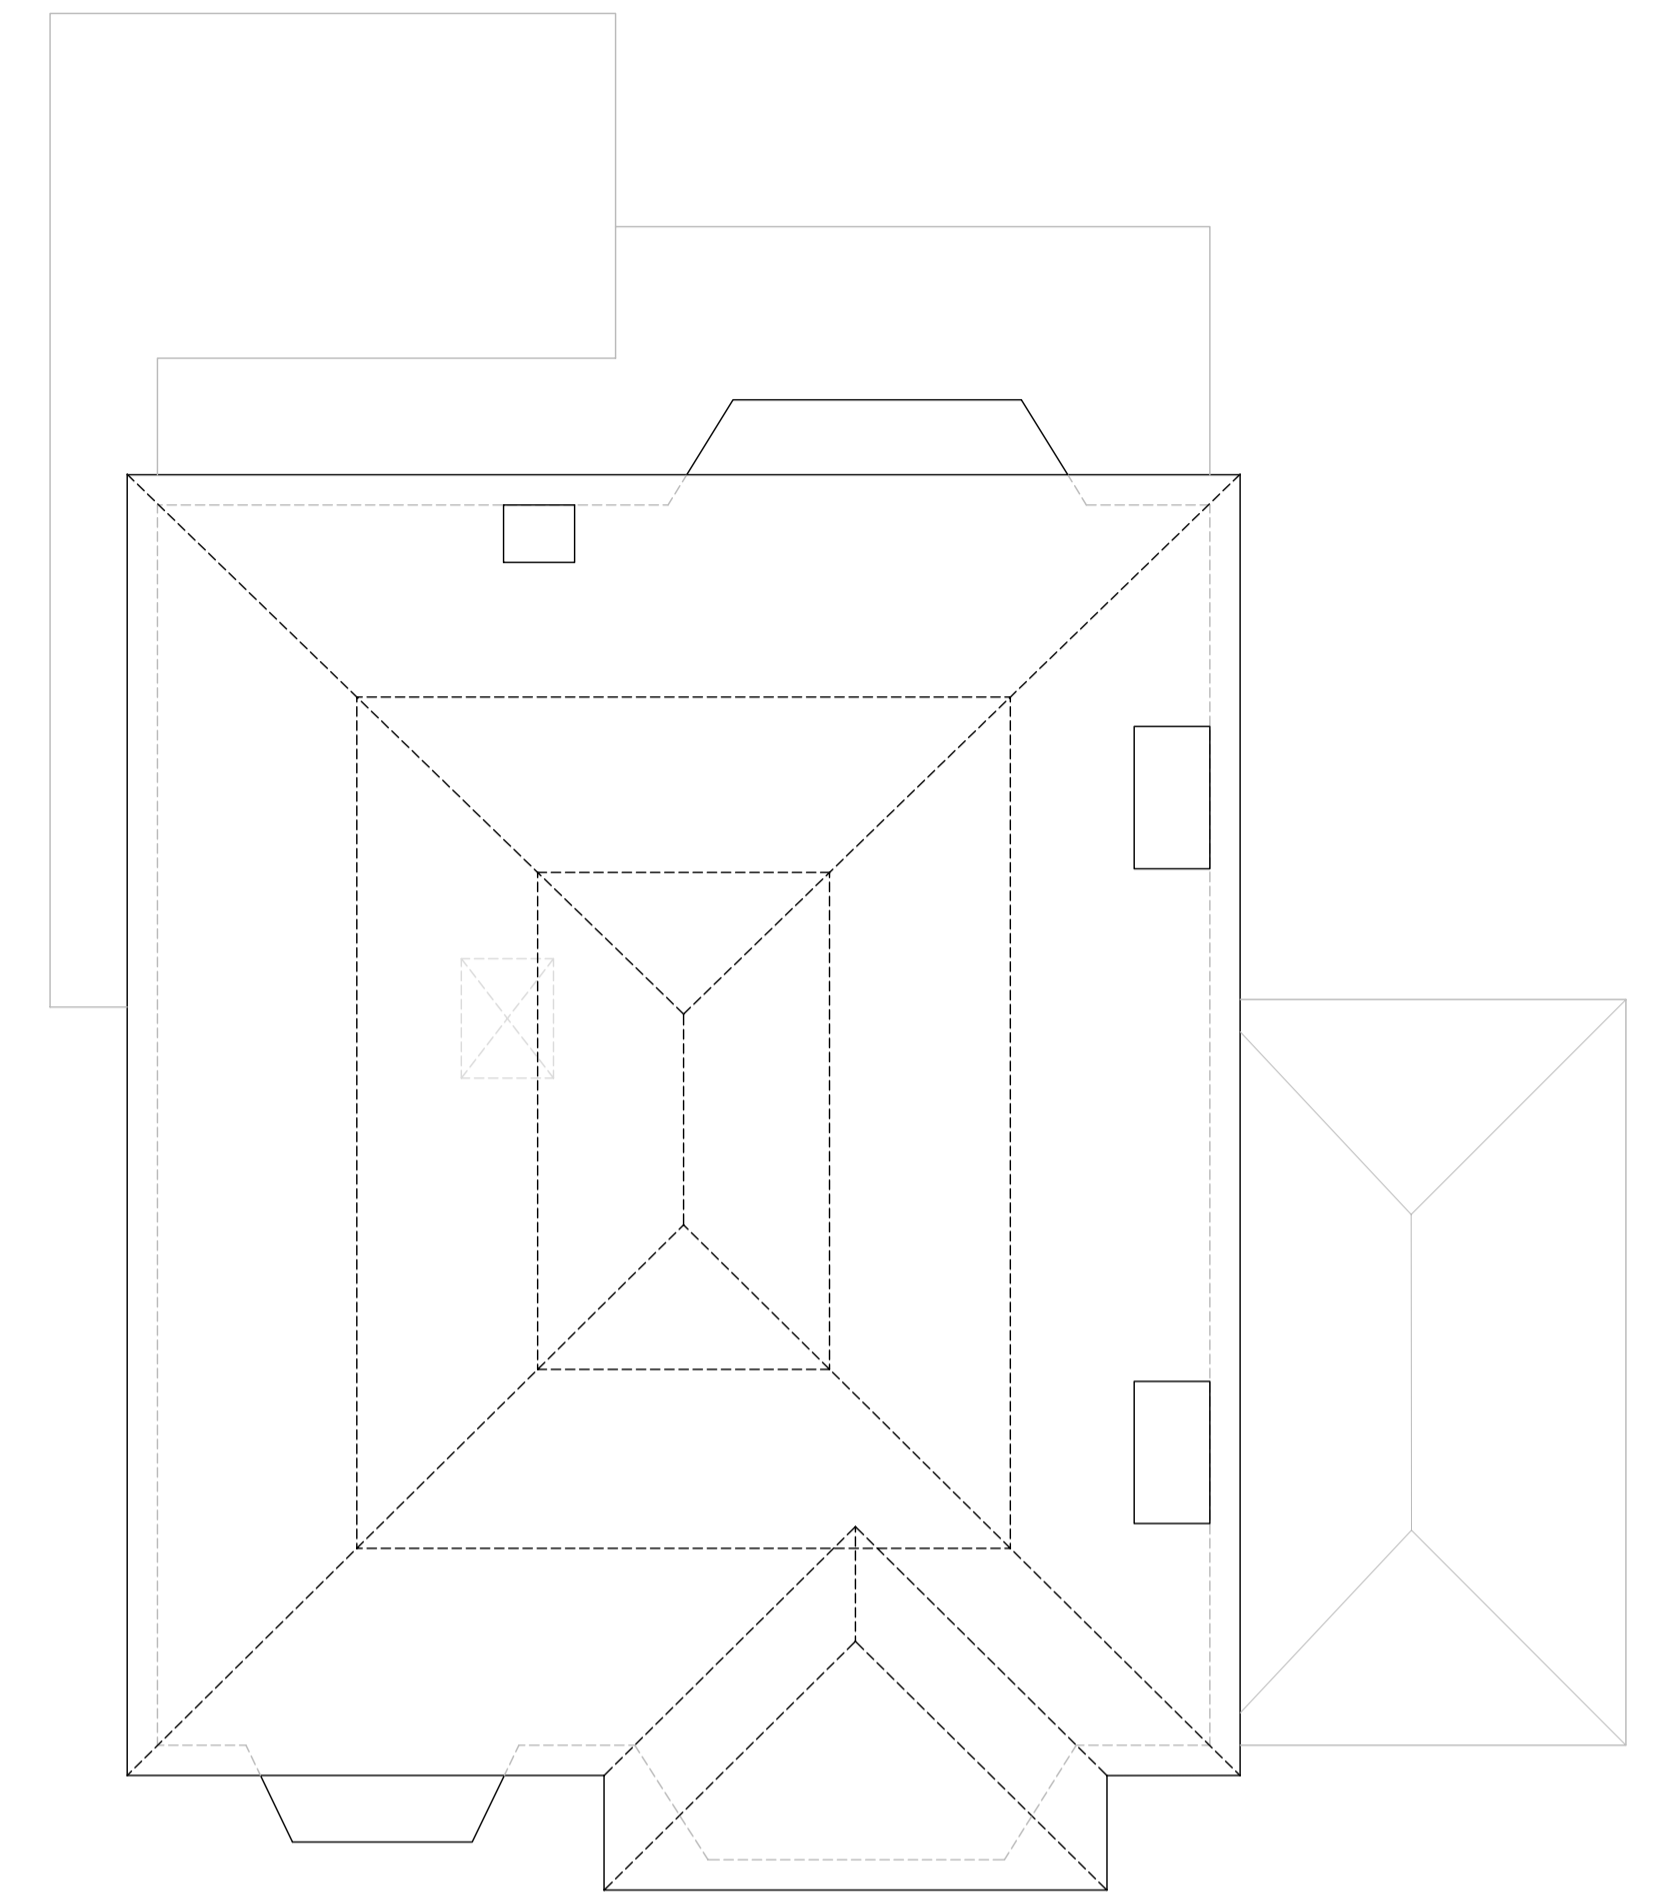

ROOF SPACE PLAN
SCALE: 1:50




FRONT ELEVATION (W)
SCALE: 1:100



SIDE ELEVATION (N)
SCALE: 1:100



REAR ELEVATION (E)
SCALE: 1:100

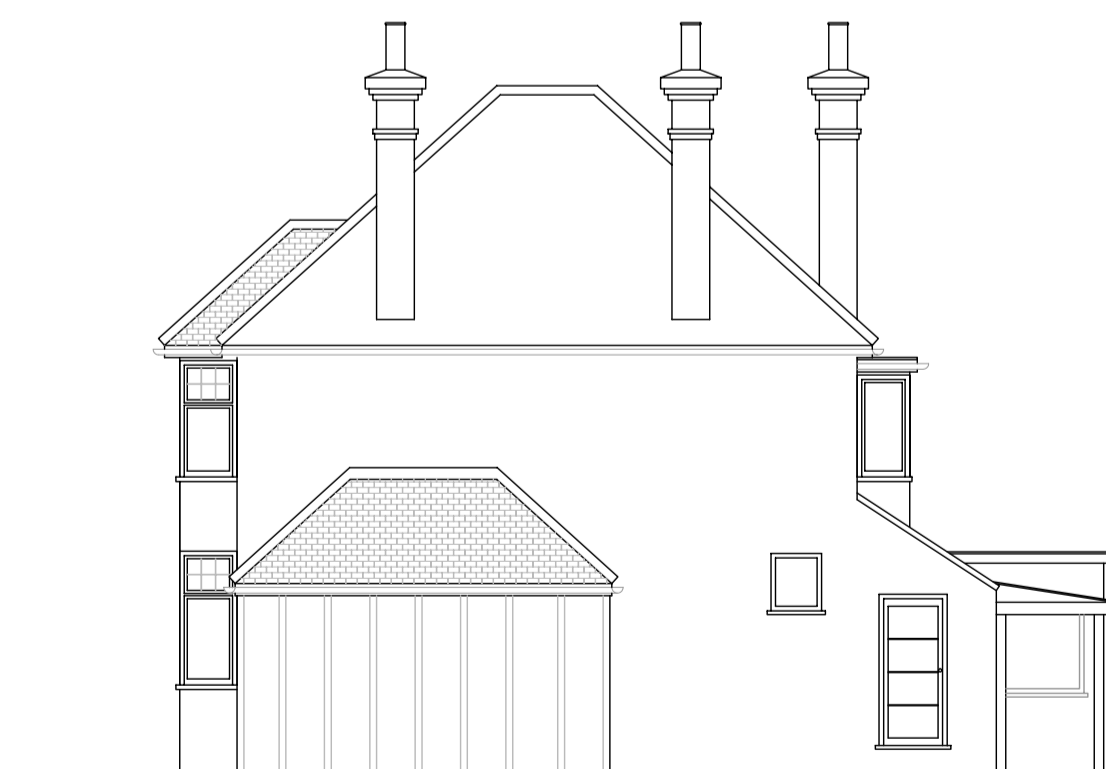

SIDE ELEVATION (S)
SCALE: 1:100

0 1 5 10 20 30 Feet
0 1 5 10 Metres
SCALE BAR 1:100

REV A - SCALE BAR CORRECTED - 15.03.21

MRS N HOWARD

**EXISTING FLOOR PLANS
& ELEVATIONS**

8 STAUNTON ROAD
HEADINGTON
OXFORD
OX3 7TW

SCALE: AS SHOWN @ A1

DATE: 22nd July 2011

DRWN: S PALMER

DRW No: 0204 / 1 / A

JON HARTLEY & ASSOCIATES
CHARTERED SURVEYORS