




Feet  
10 Metres  
30  
20  
10  
5  
0 1  
0 1

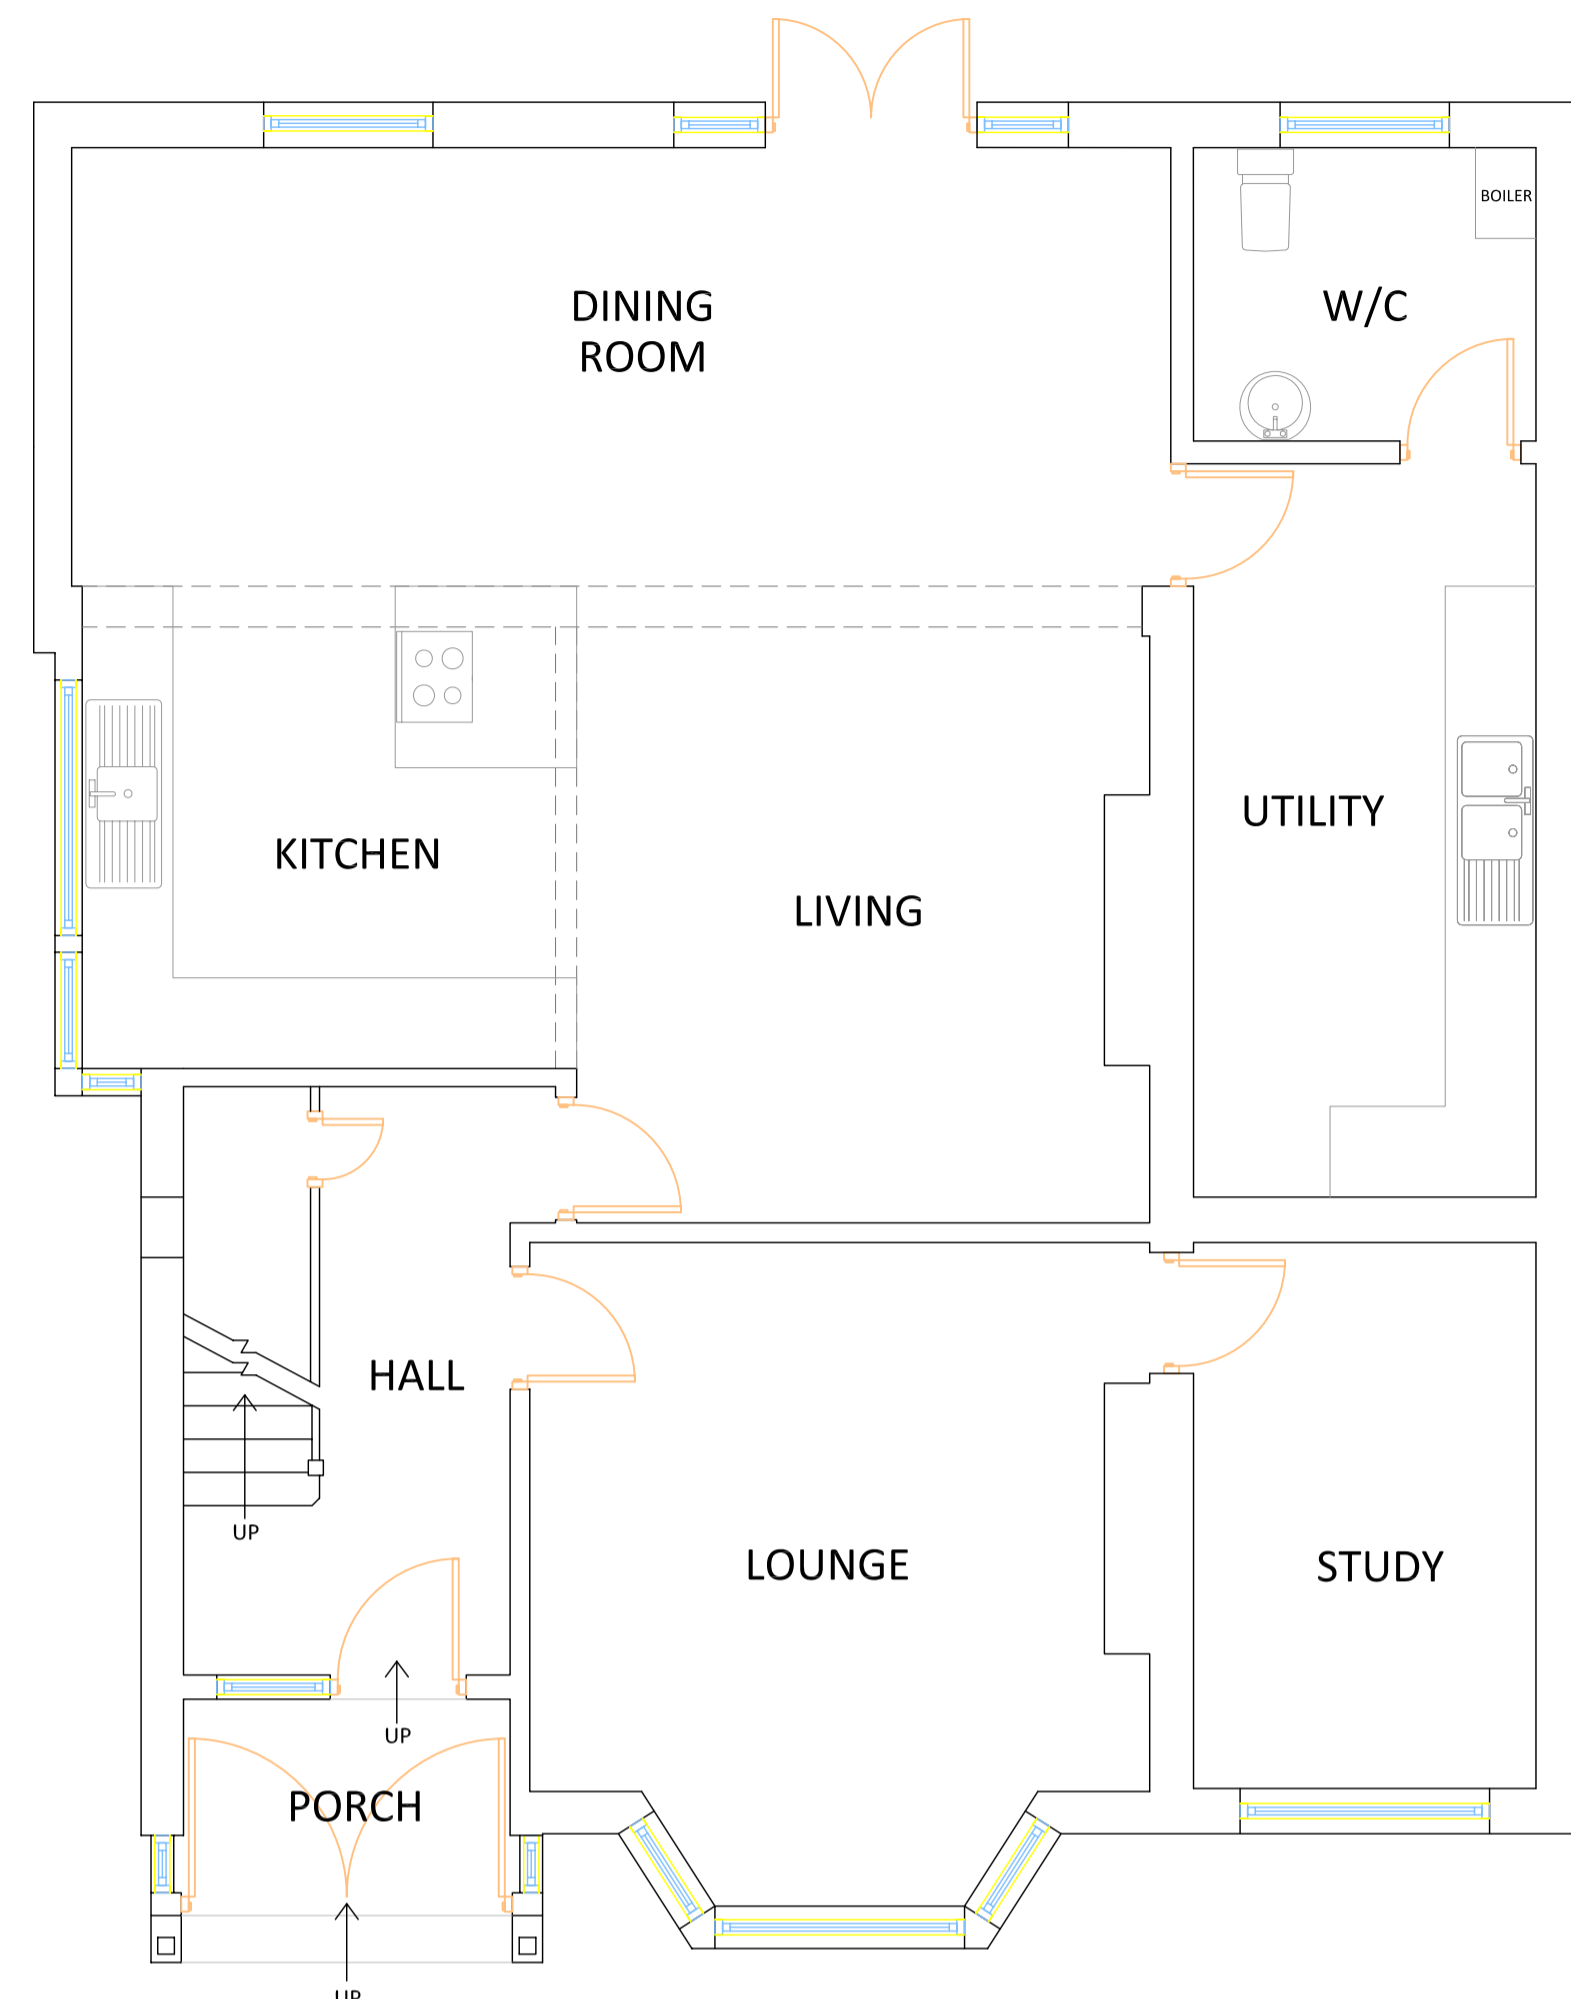

**GROUND FLOOR PLAN**  
SCALE: 1:50

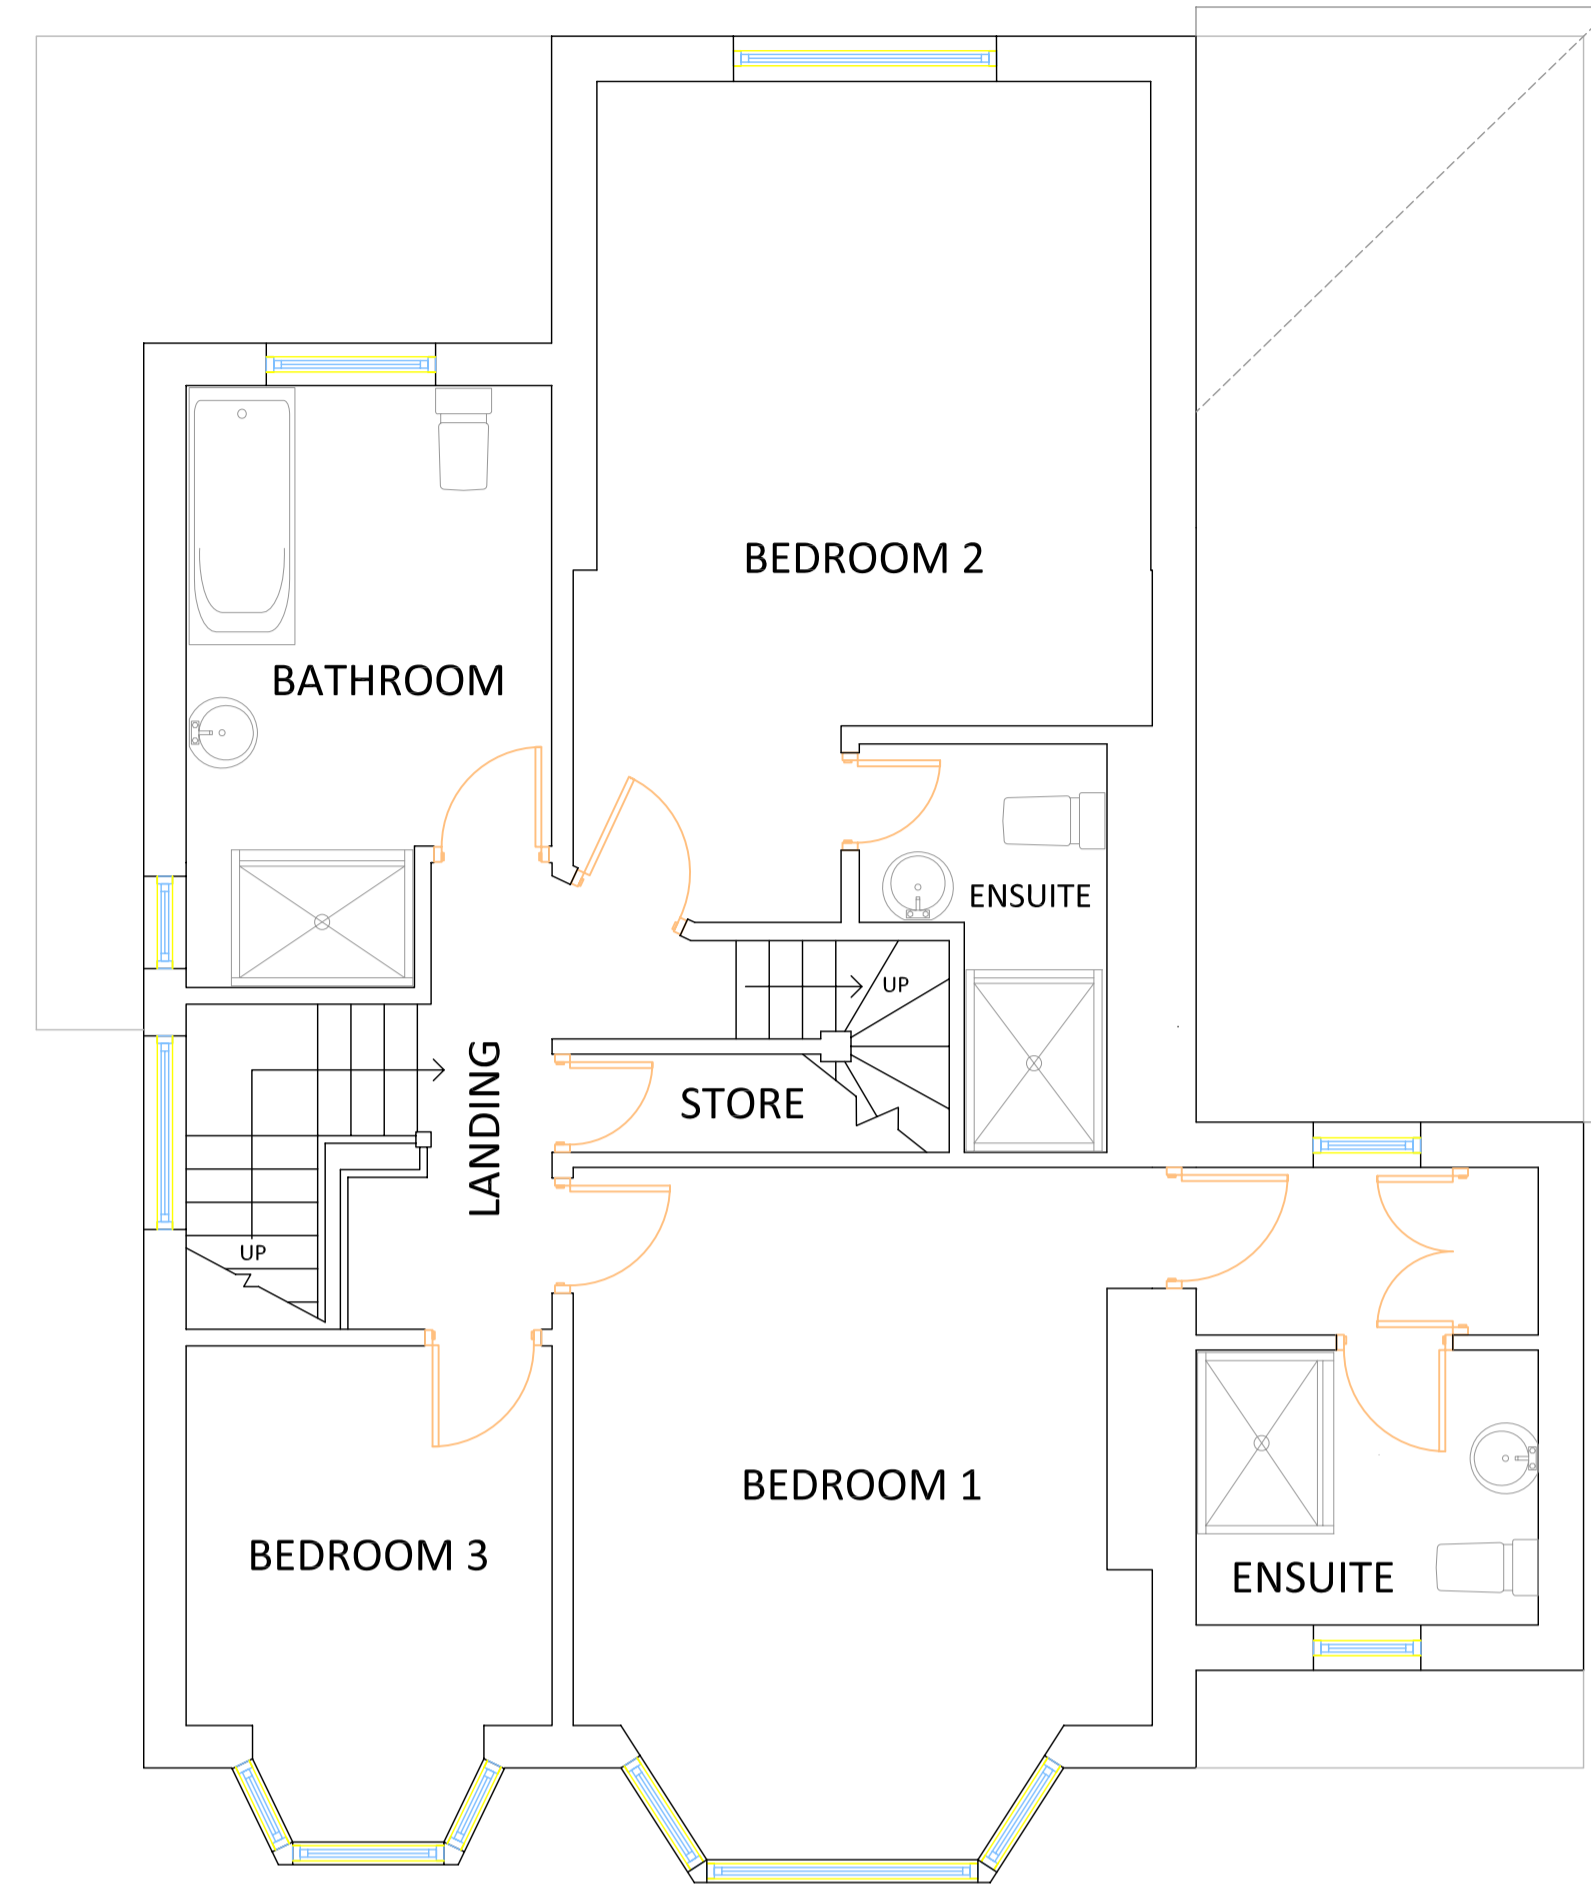

**FIRST FLOOR PLAN**  
SCALE: 1:50

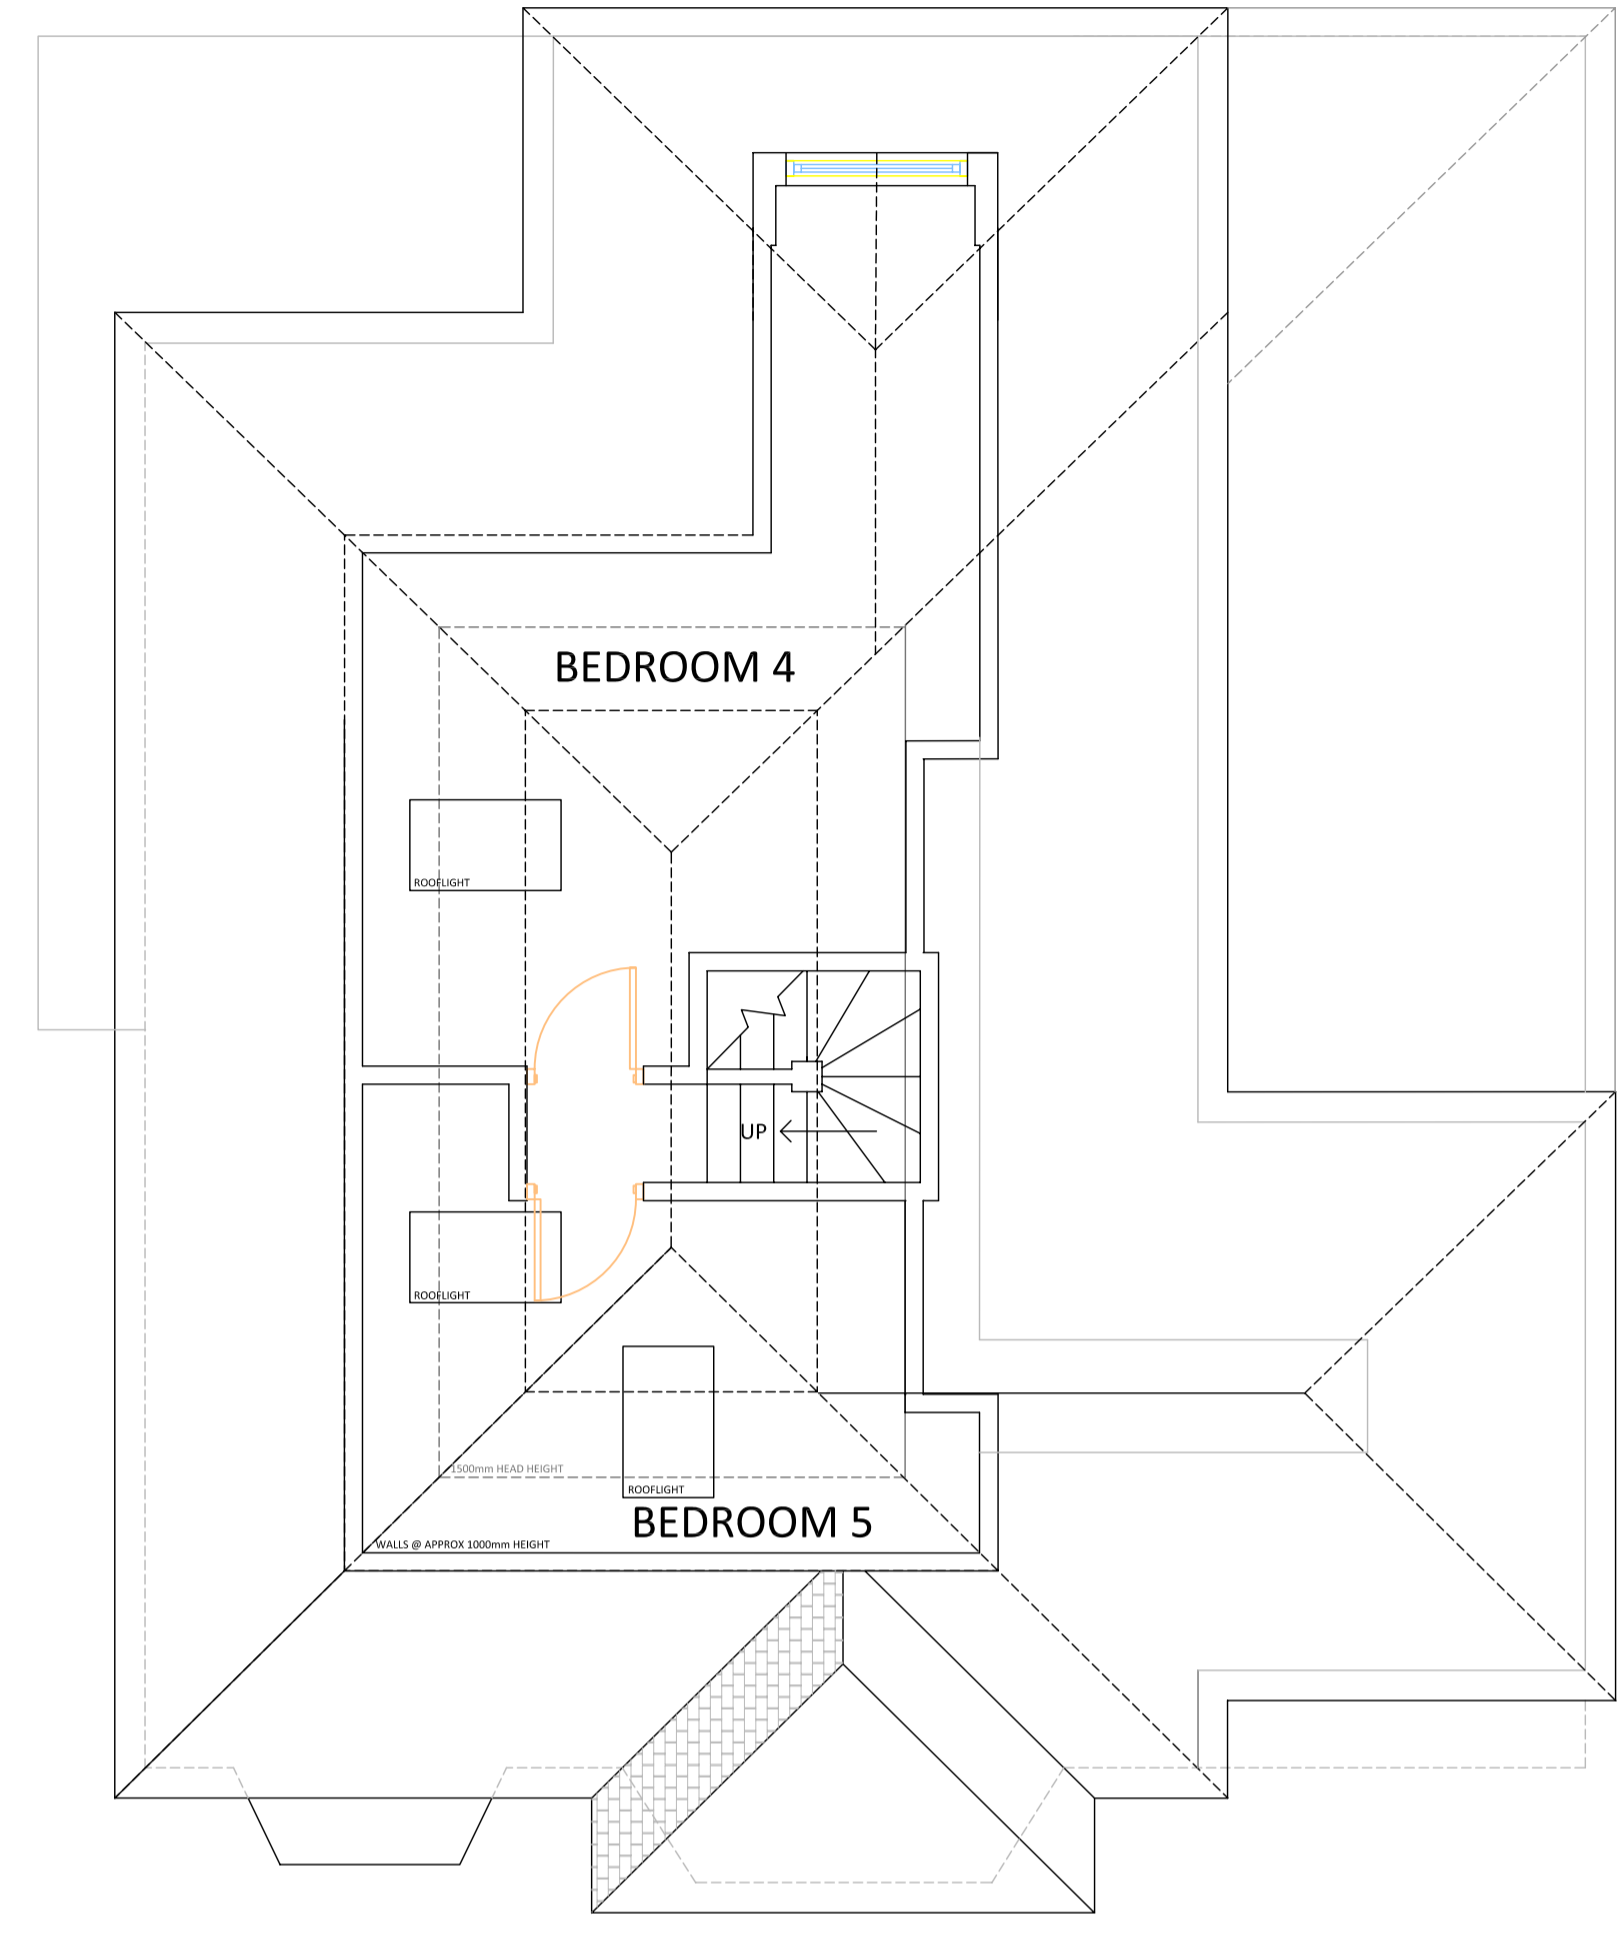

**SECOND FLOOR PLAN**  
SCALE: 1:50




**FRONT ELEVATION (W)**  
SCALE: 1:100



**SIDE ELEVATION (N)**  
SCALE: 1:100



**REAR ELEVATION (E)**  
SCALE: 1:100

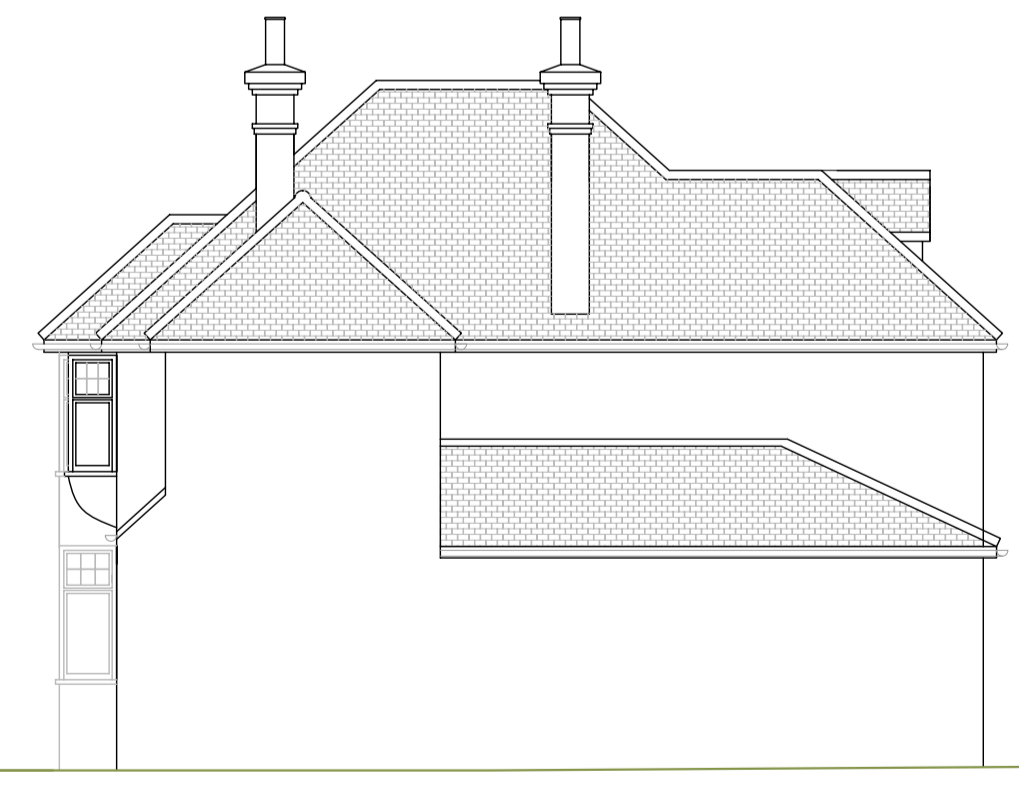

**SIDE ELEVATION (S)**  
SCALE: 1:100

REV C - SCALE BAR CORRECTED - 15.03.21  
REV B - REDUCED FLOOR PLANS - 02.02.12  
REV A - MINOR ALTERATIONS - 23.08.11

**MRS N HOWARD**

**PROPOSED FLOOR PLANS  
& ELEVATIONS**

8 STAUNTON ROAD  
HEADINGTON  
OXFORD  
OX3 7TW

SCALE: AS SHOWN @ A1

DATE: 9th AUGUST 2011

DRWN: S PALMER

DRW No: 0204 / 2 / C

**JON HARTLEY & ASSOCIATES**  
CHARTERED SURVEYORS

0 1 5 10 20 30 Feet  
0 1 5 10 Metres  
SCALE BAR 1:100