


50 Metres
SCALE BAR 1:500
10
0

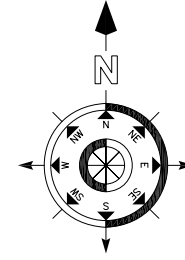


SITE PLAN - 1:500



LAYOUT PLAN - 1:1250

50 Metres
SCALE BAR 1:1250
10
0

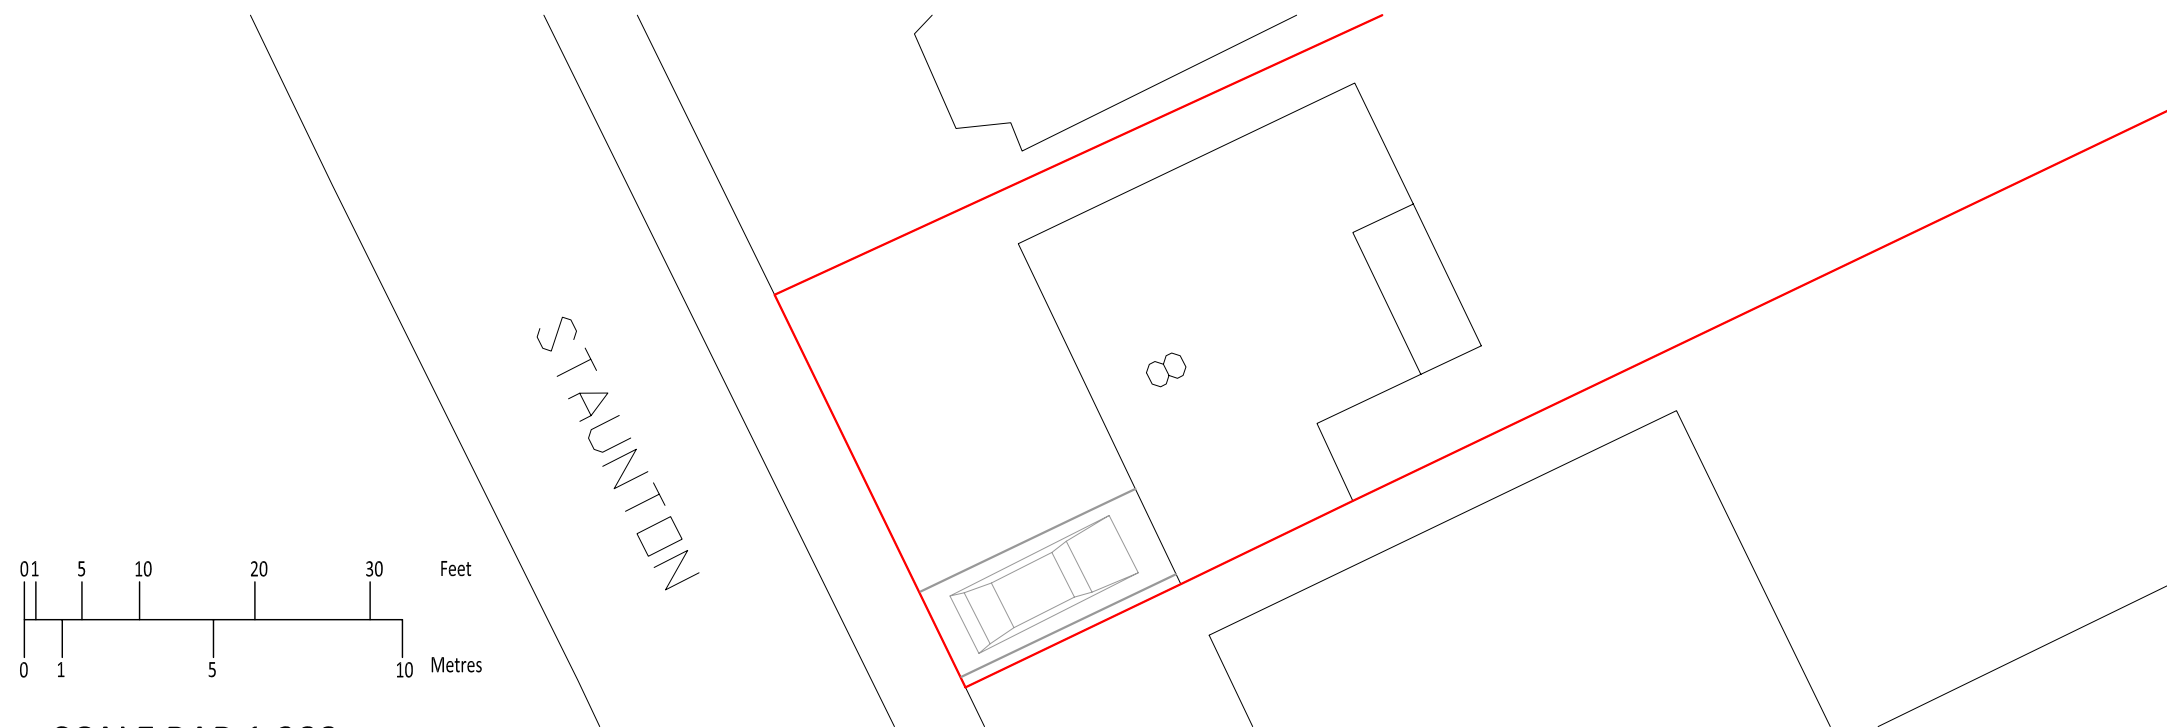

SITE PLAN DETAIL- 1:200

01 5 10 20 30 Feet
0 1 5 10 Metres

SCALE BAR 1:200

REV B - ADDITIONAL PARKING REMOVED 15.03.21
REV A - ADDED PARKING 09.02.12

MRS N HOWARD

SITE & LAYOUT PLANS

8 STAUNTON ROAD
HEADINGTON
OXFORD
OX3 7TW

SCALE: AS SHOWN @ A3

DATE: 22nd AUGUST 2011

DRWN: S PALMER

DRW No: 0204 / 3 / B

JON HARTLEY & ASSOCIATES

CHARTERED SURVEYORS