


**GF** EX. GROUND FLOOR  
SCALE 1 : 100



**RP** EX. ROOF PLAN  
SCALE 1 : 100

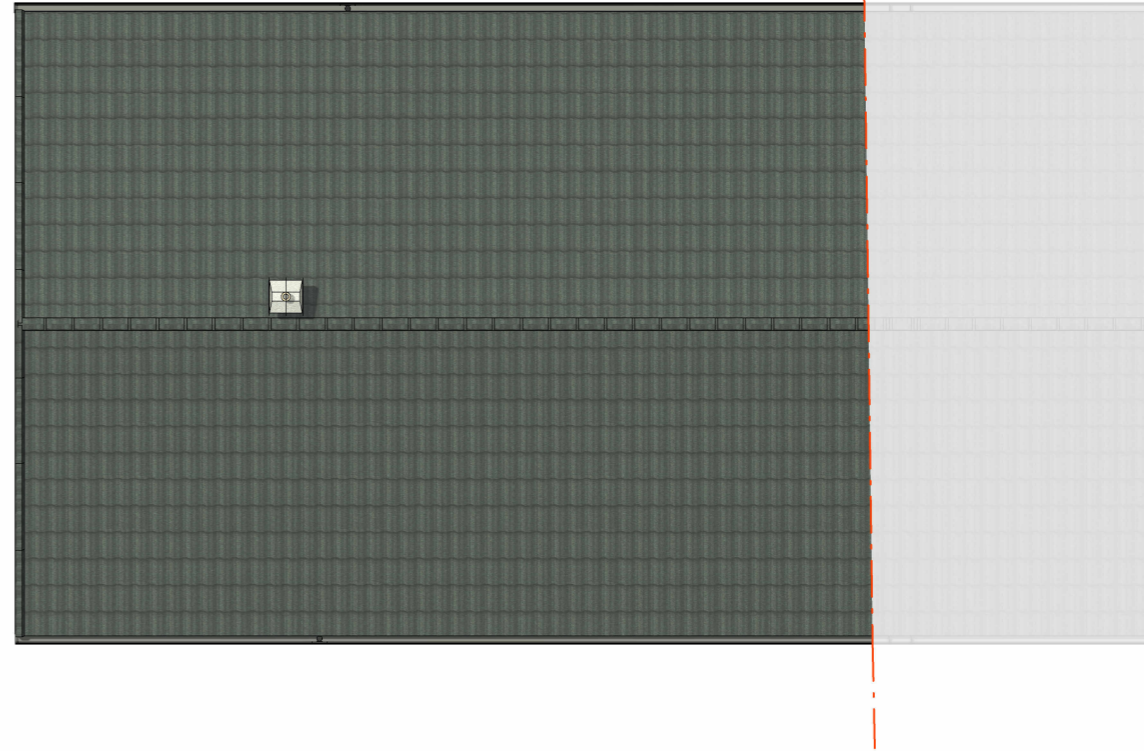

Client's Name  
**Mr Mohammad Muntaz Khan & Mrs Gulsom Raza**  
Address  
**3 STUBBS AVENUE  
HEADINGTON OXFORD  
OX3 8RT**

Project No. M18/REX1/11/DEC23



Revisions


Project North



Scale 1 : 100

EXISTING FLOOR AND ROOF PLAN

**23-A103**

Sheet No. ©2021