


GF PRO. GROUND FLOOR
SCALE 1 : 100



RP PRO. ROOF PLAN
SCALE 1 : 100

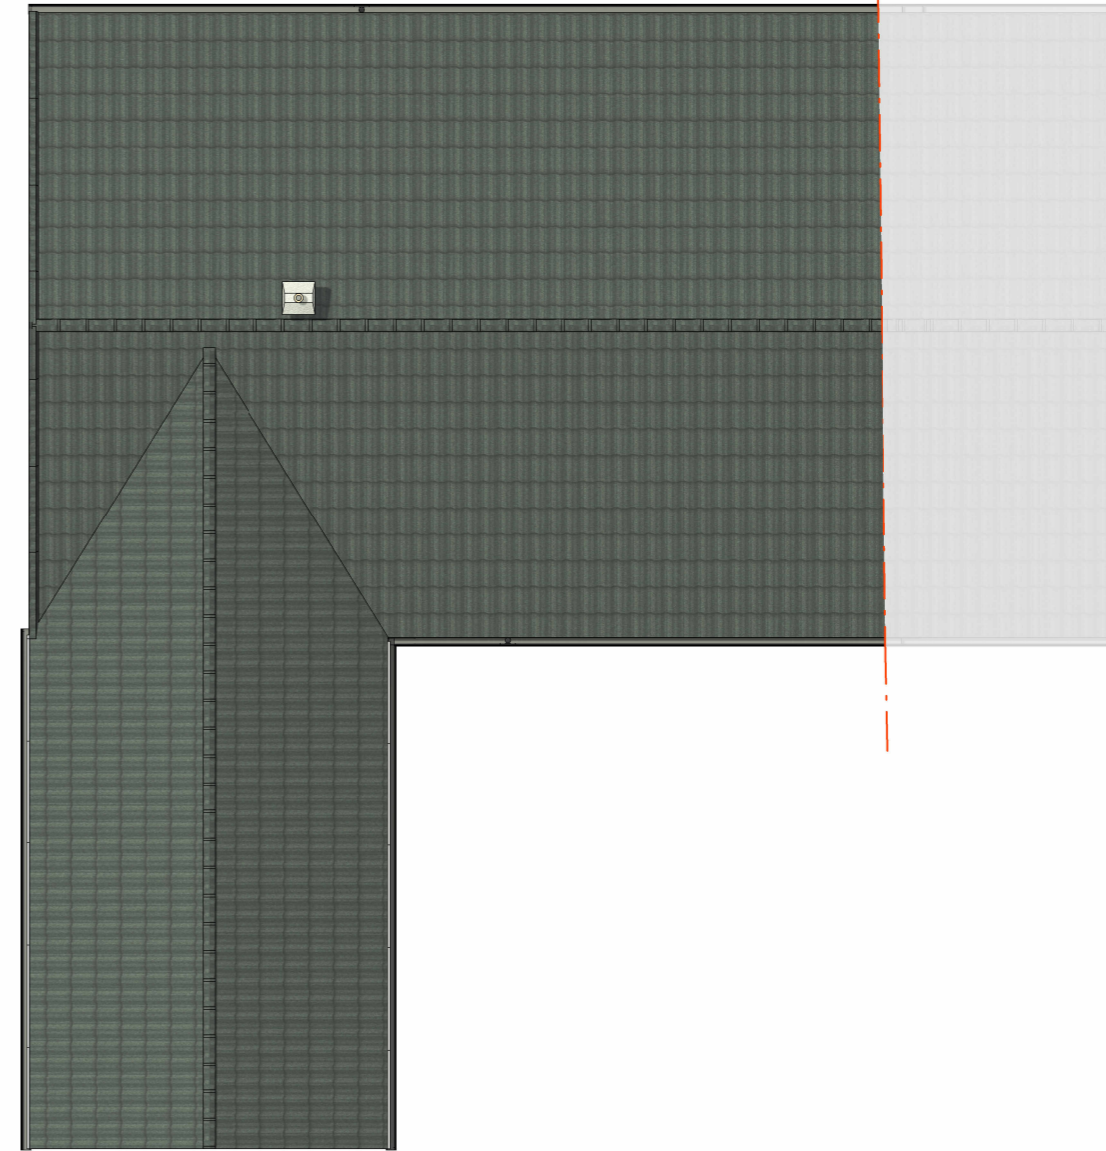

Client's Name
Mr Mohammad Muntaz Khan & Mrs Gulsom Raza
Address
**3 STUBBS AVENUE
HEADINGTON OXFORD
OX3 8RT**

Project No. M18/REX1/11/DEC23



Revisions

Project North



Scale 1 : 100

PROPOSED FLOOR
AND ROOF PLAN

23-A105

Sheet No. ©2021