


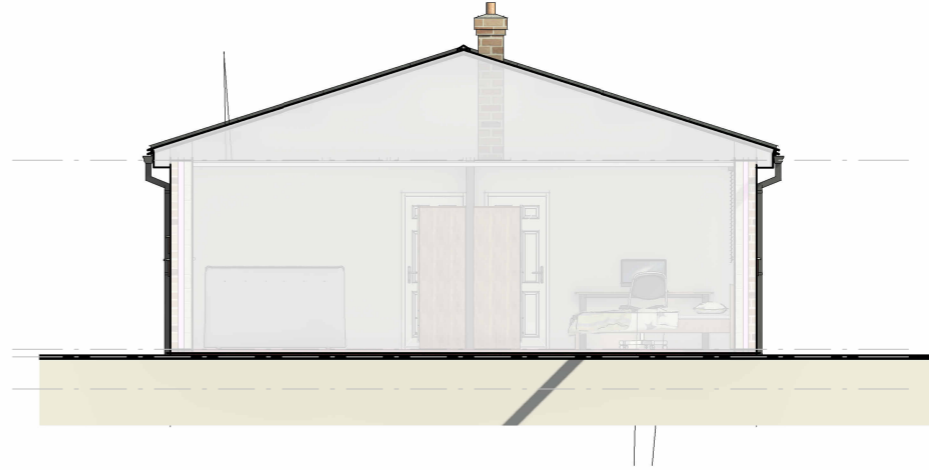


FE EX. FRONT ELEVATION
SCALE 1 : 100



RS EX. RIGHTSIDE ELEVATION
SCALE 1 : 100



RE EX. REAR ELEVATION
SCALE 1 : 100

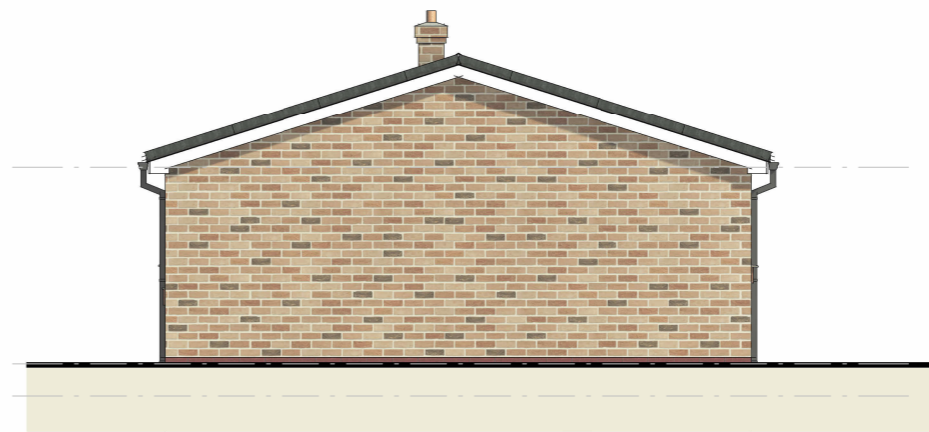

LS EX. LEFTSIDE ELEVATION
SCALE 1 : 100

Client's Name
Mr Mohammad Muntaz Khan & Mrs Gulsom Raza
Address
**3 STUBBS AVENUE
HEADINGTON OXFORD
OX3 8RT**

Project No. M18/REX1/11/DEC23



Revisions

No.	Description

Project North



Scale 1 : 100

EXISTING ELEVATIONS

23-A104

Sheet No. ©2021

