

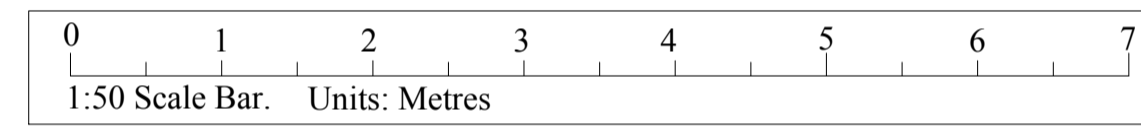


E X I S T I N G

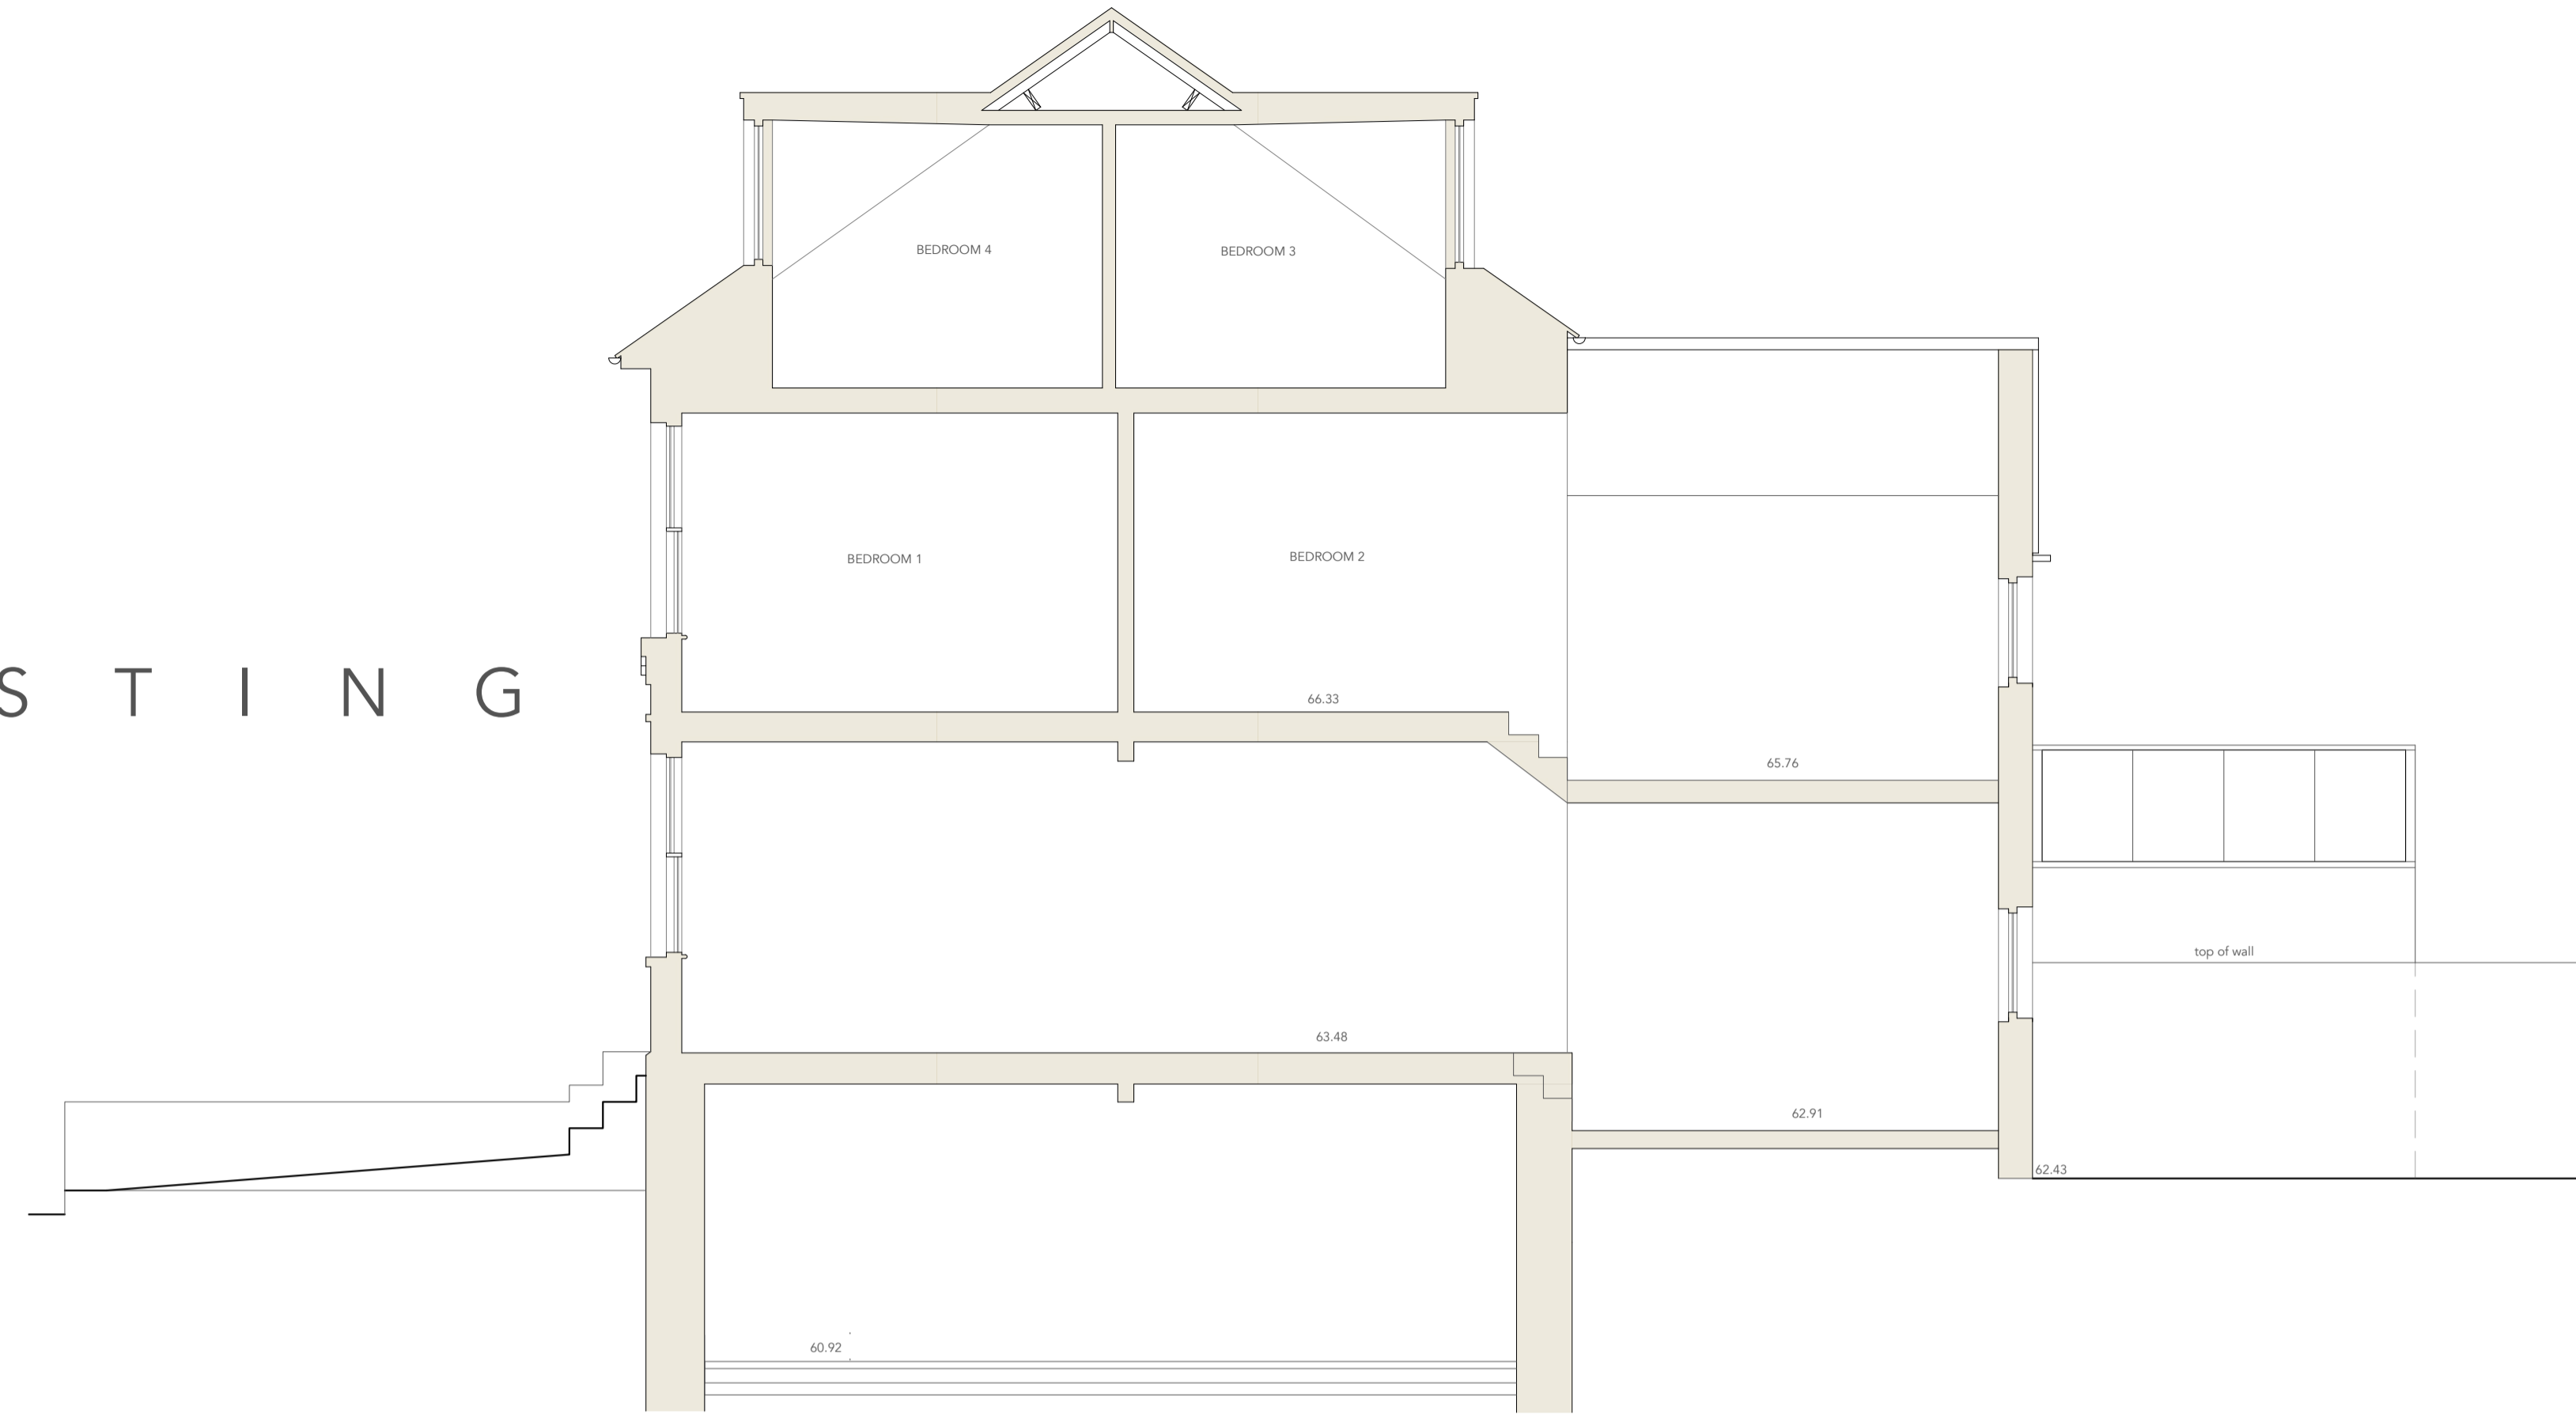

SOUTH-EAST ELEVATION 1:50

P R O P O S E D

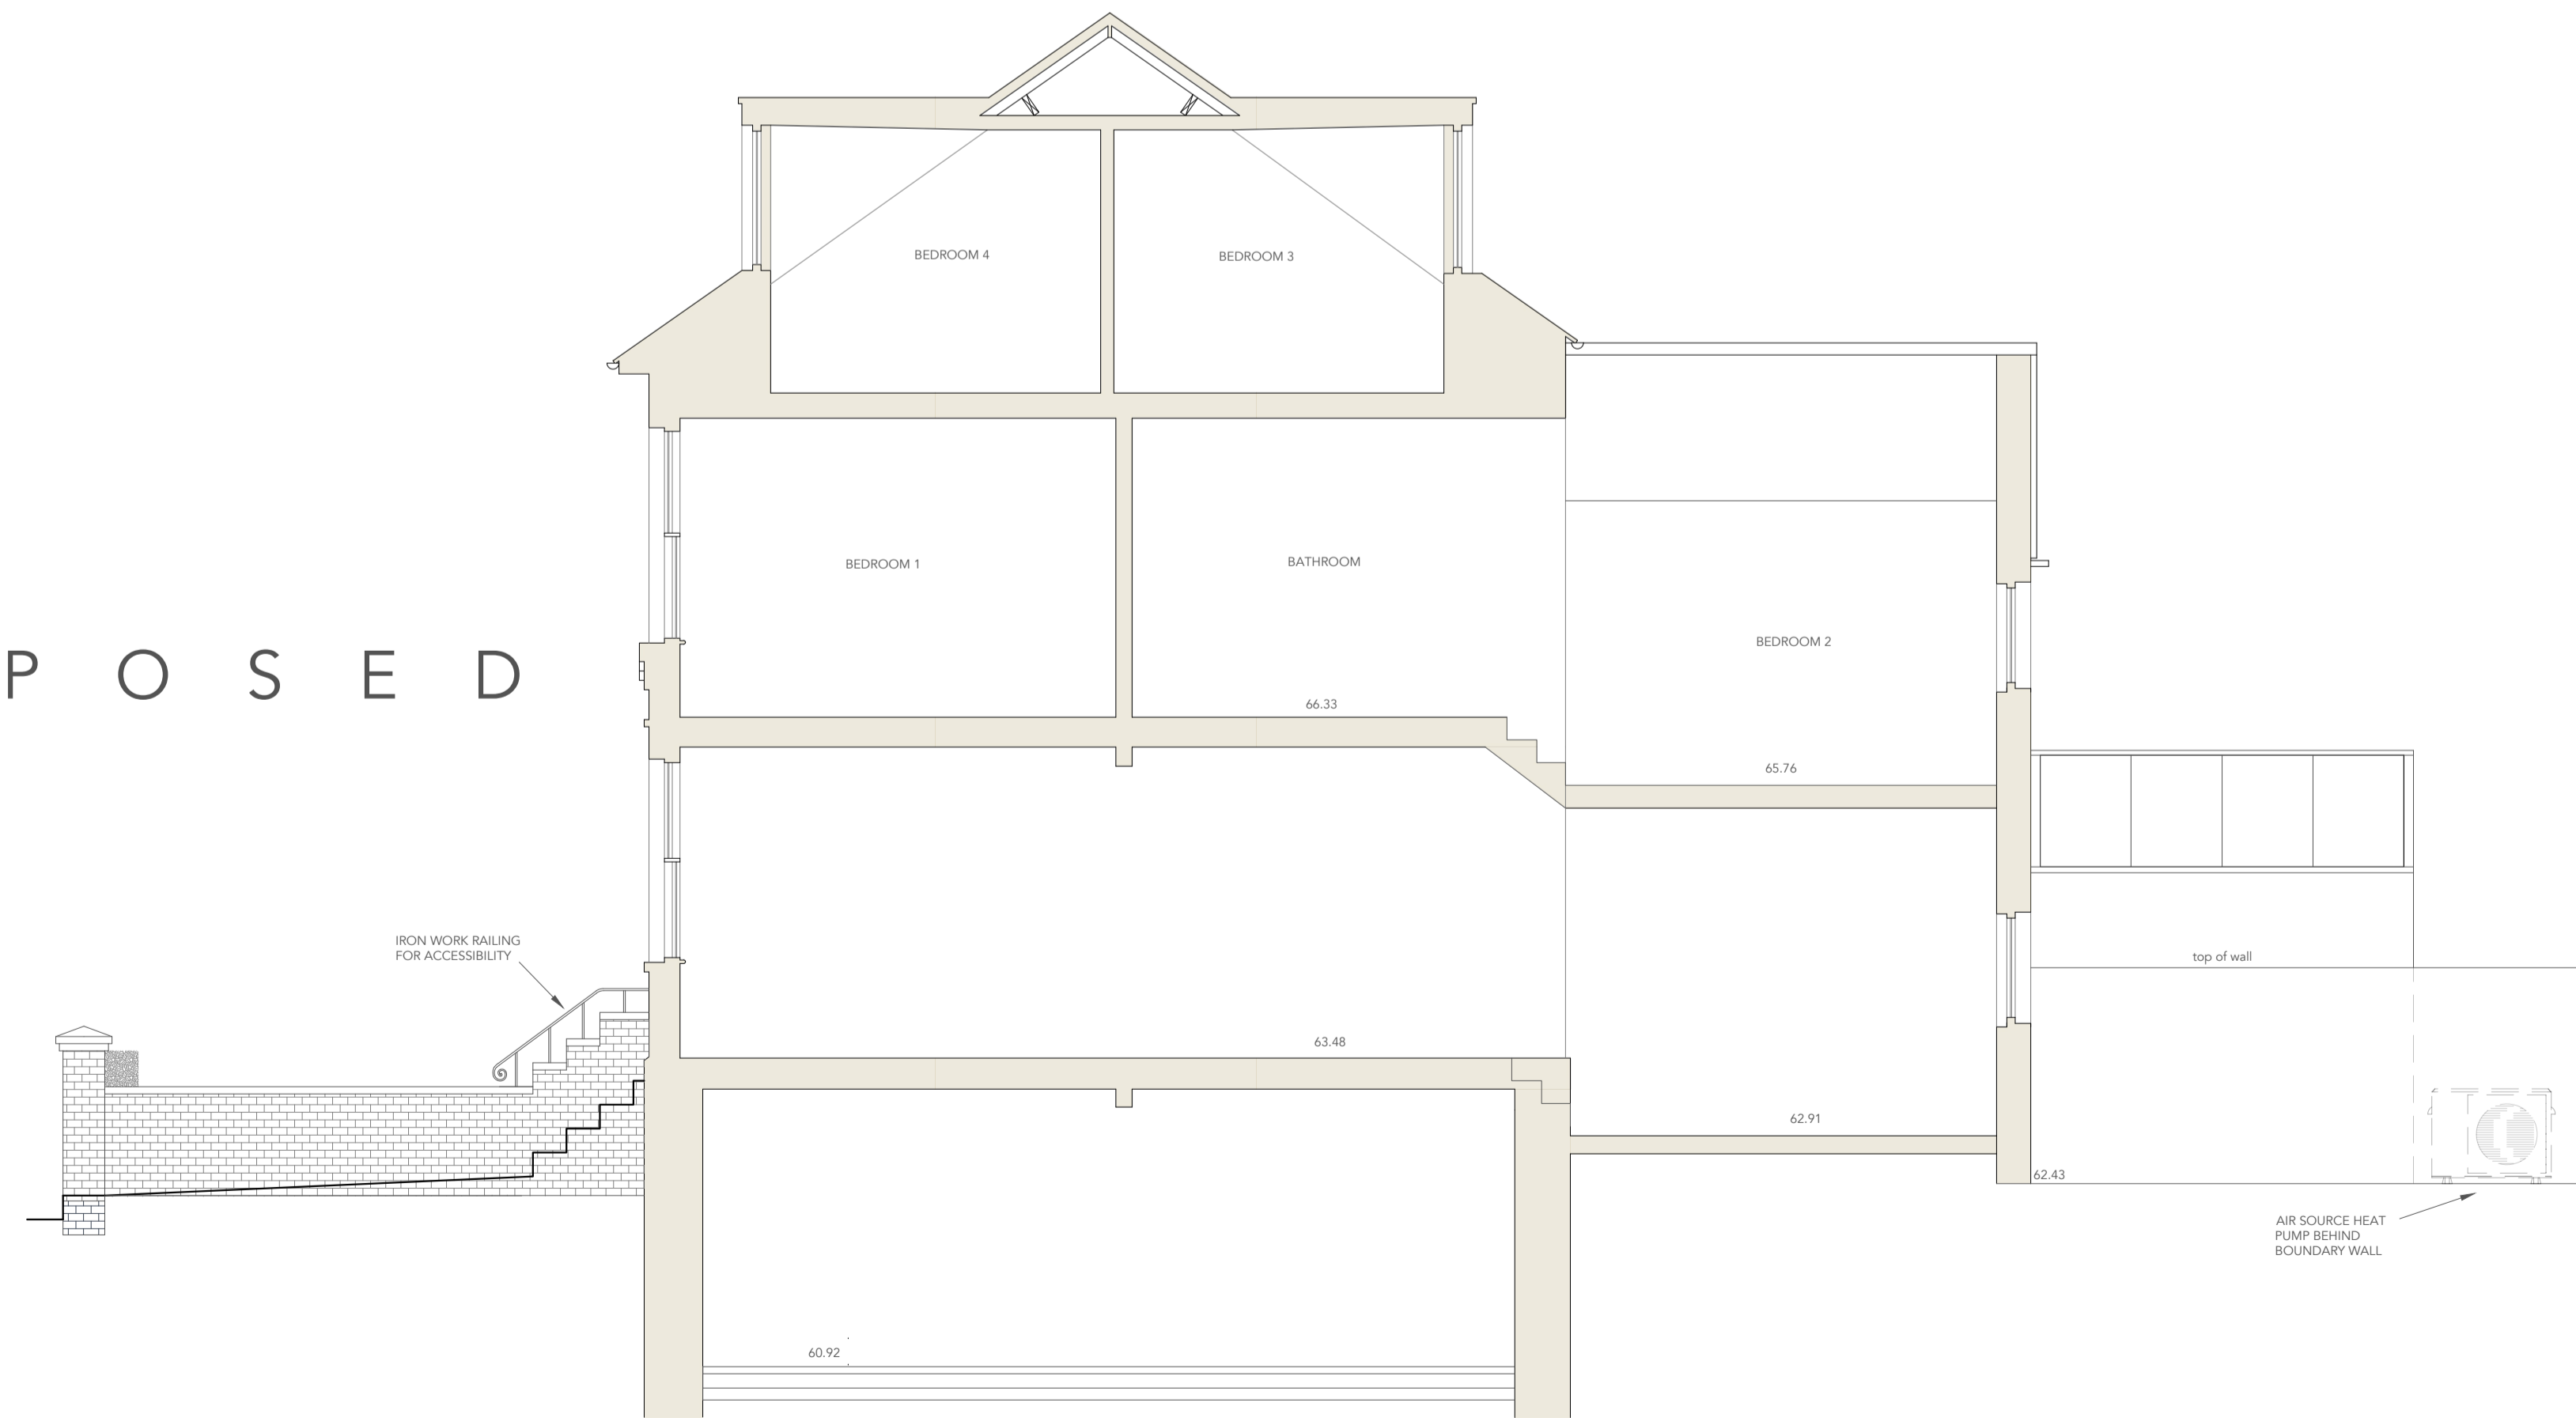

DO NOT SCALE. ALL DIMENSIONS TO BE SITE CHECKED

ANY DISCREPANCIES TO BE REFERRED TO DESIGNER/STRUCTURAL ENGINEER

IR-G-SE1	First Draft	30/12/23
----------	-------------	----------

--	--	--

--	--	--

SOUTH EAST ELEVATIONS

PROJECT:
Front Landscaping and Heat Pump

ADDRESS:
67 Iffley Road, Oxford,
OX4 1EF

Drawing no: IR-G-LP1
Scale: as shown @ A1L
Date: 30th December 2023