



E X I S T I N G

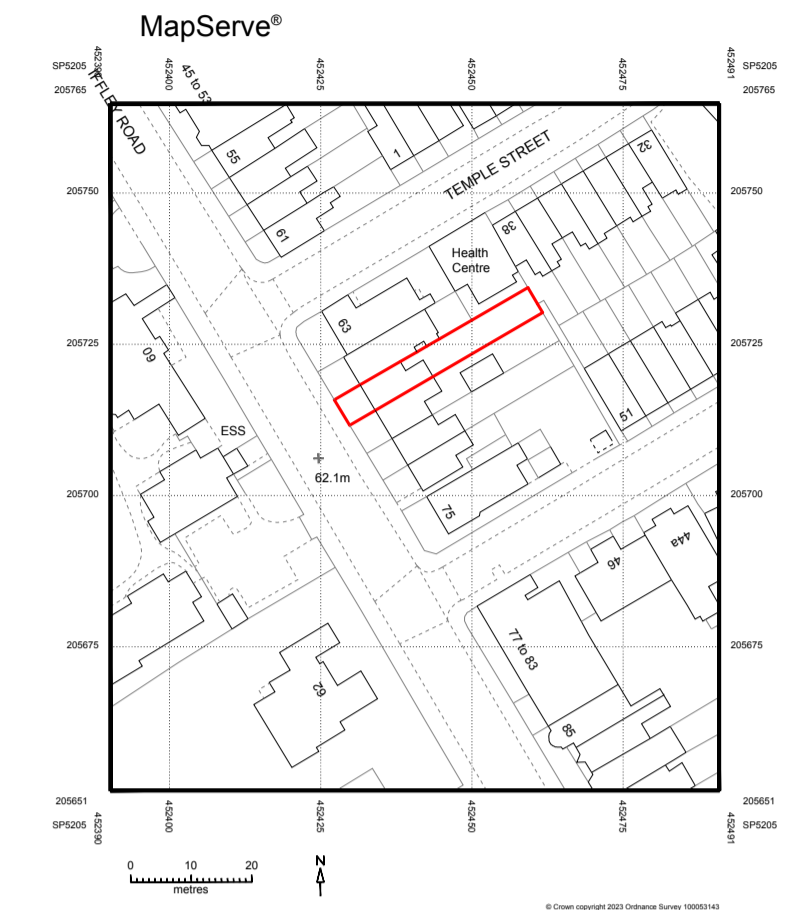

LOCATION PLAN 1:1250

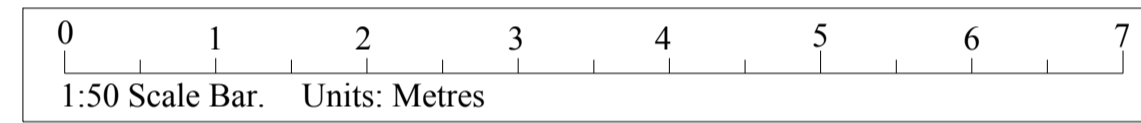

NORTH-EAST ELEVATION 1:50

P R O P O S E D

SOUTH-WEST ELEVATION 1:50

DO NOT SCALE. ALL DIMENSIONS TO BE SITE CHECKED

ANY DISCREPANCIES TO BE REFERRED TO DESIGNER/STRUCTURAL ENGINEER

IR-G-FR1	First Draft	30/12/23
----------	-------------	----------

FRONT AND REAR ELEVATIONS

PROJECT:
Front Landscaping and Heat Pump

ADDRESS:
67 Iffley Road, Oxford,
OX4 1EF

Drawing no: IR-G-LP1
Scale: as shown @ A1L
Date: 30th December 2023