



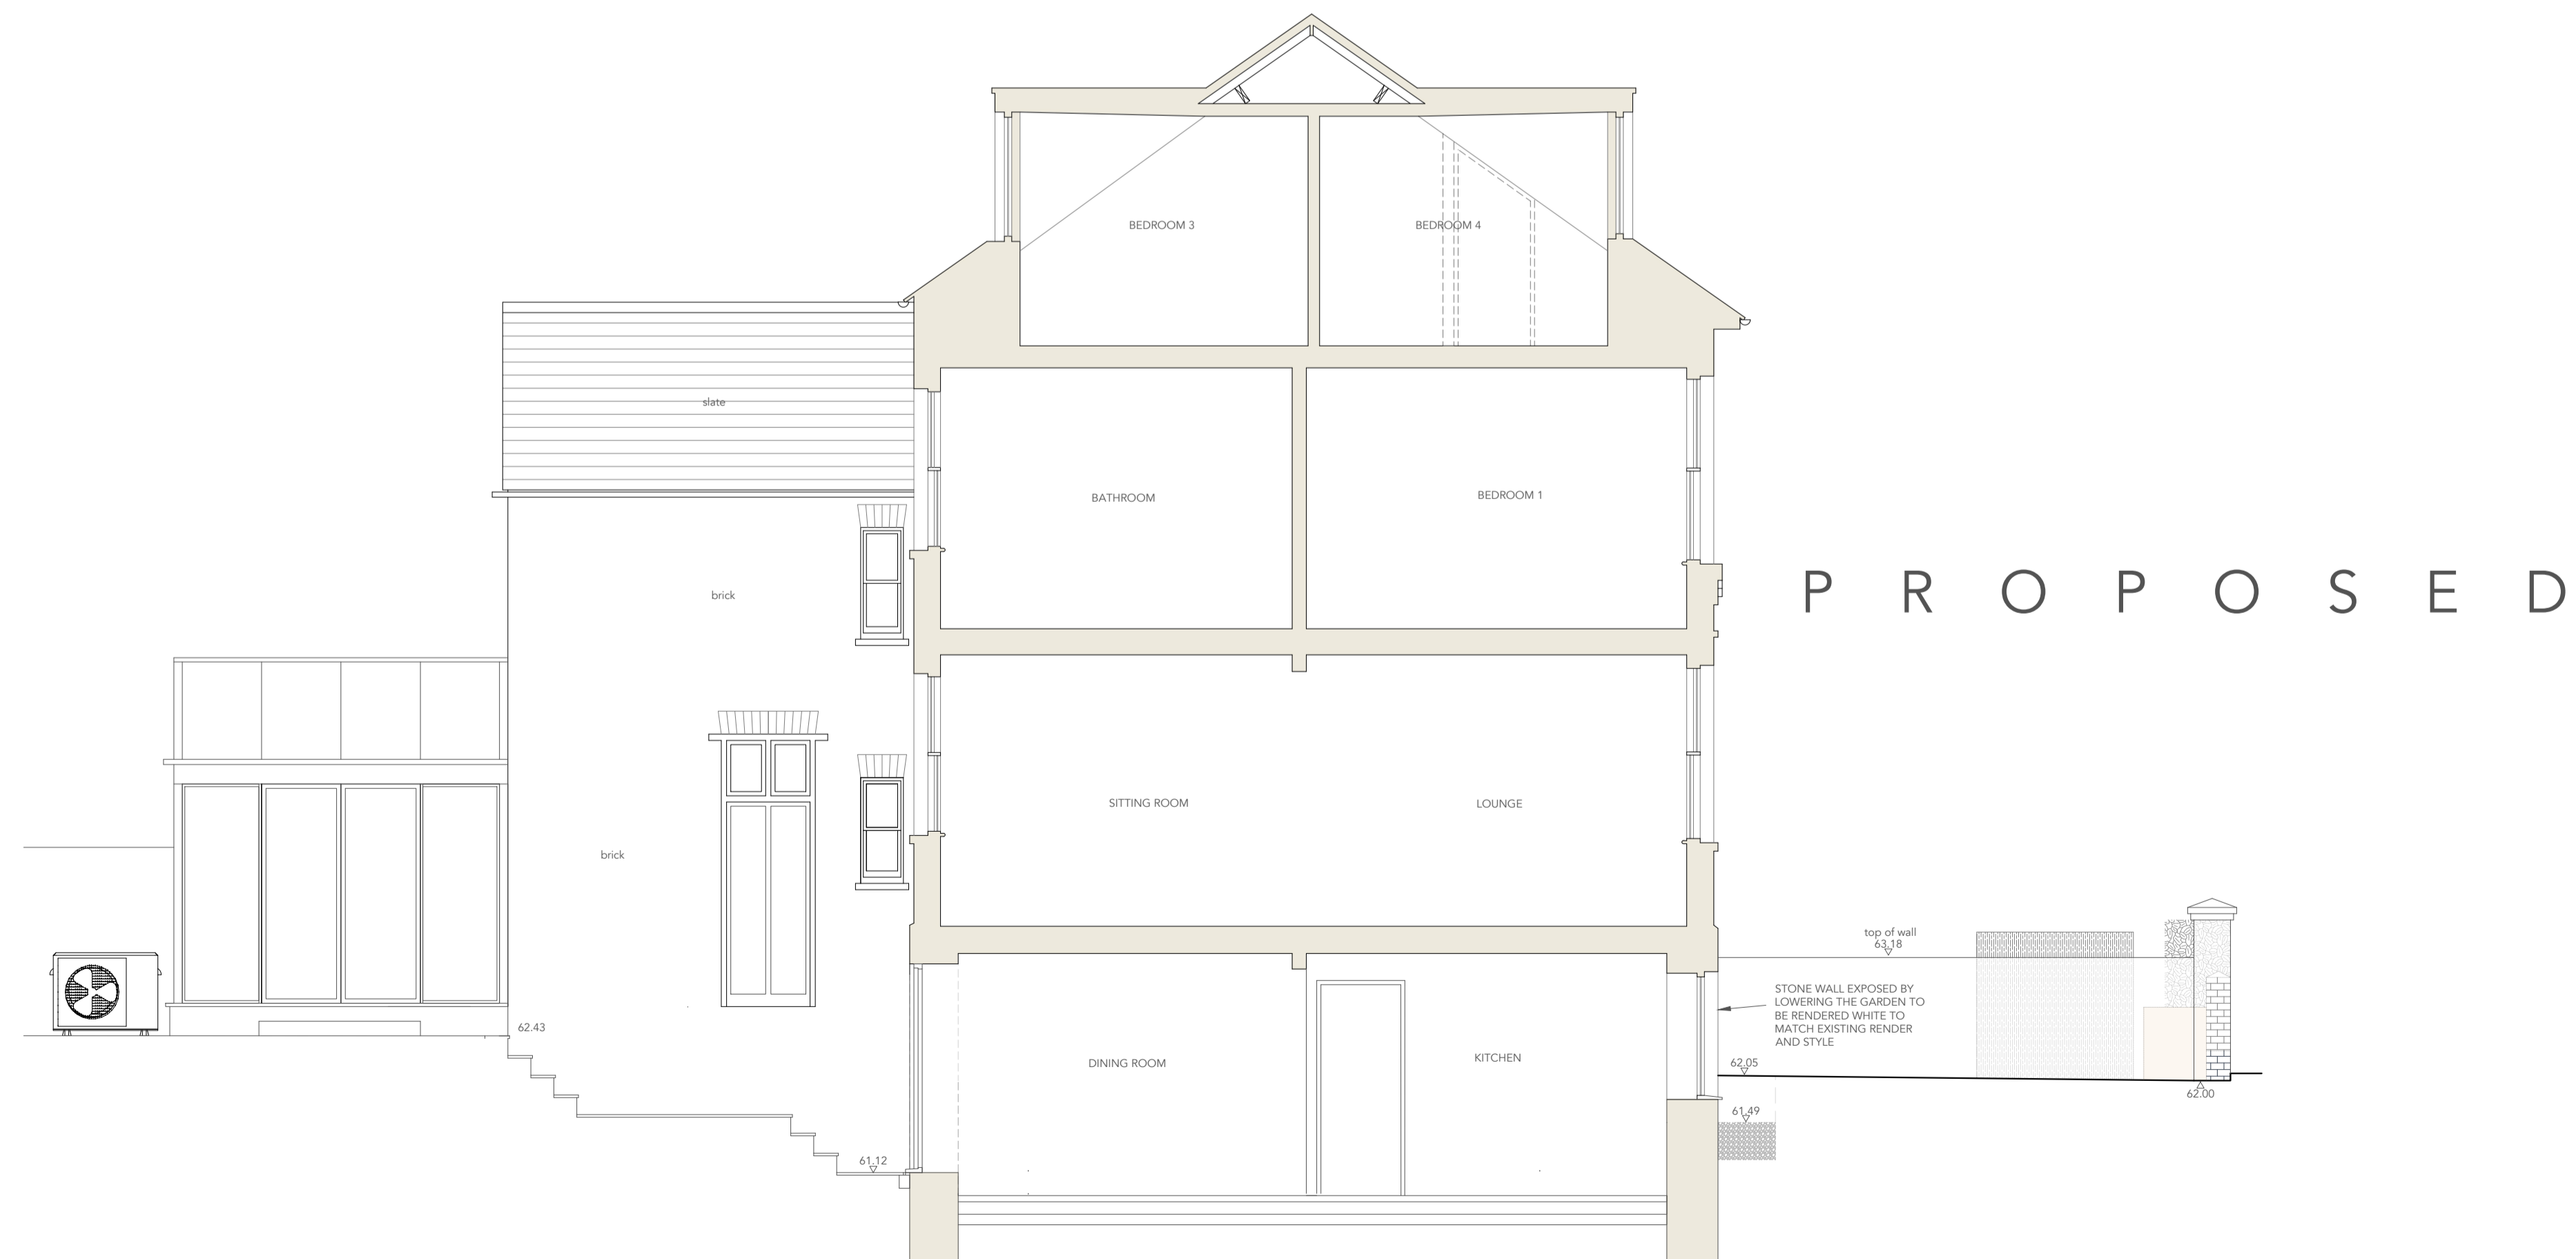

NORTH-WEST ELEVATION 1:50

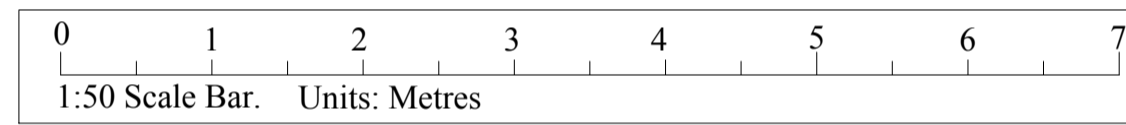

DO NOT SCALE. ALL DIMENSIONS TO BE SITE CHECKED

ANY DISCREPANCIES TO BE REFERRED TO DESIGNER/STRUCTURAL ENGINEER

IR-G-NW1	First Draft	30/12/23
----------	-------------	----------

--	--	--

--	--	--

NORTH WEST ELEVATIONS

PROJECT:  
Front Landscaping and Heat Pump

ADDRESS:  
67 Iffley Road, Oxford,  
OX4 1EF

Drawing no: IR-G-LP1  
Scale: as shown @ A1L  
Date: 30th December 2023