




LOCATION PLAN scale 1:1250

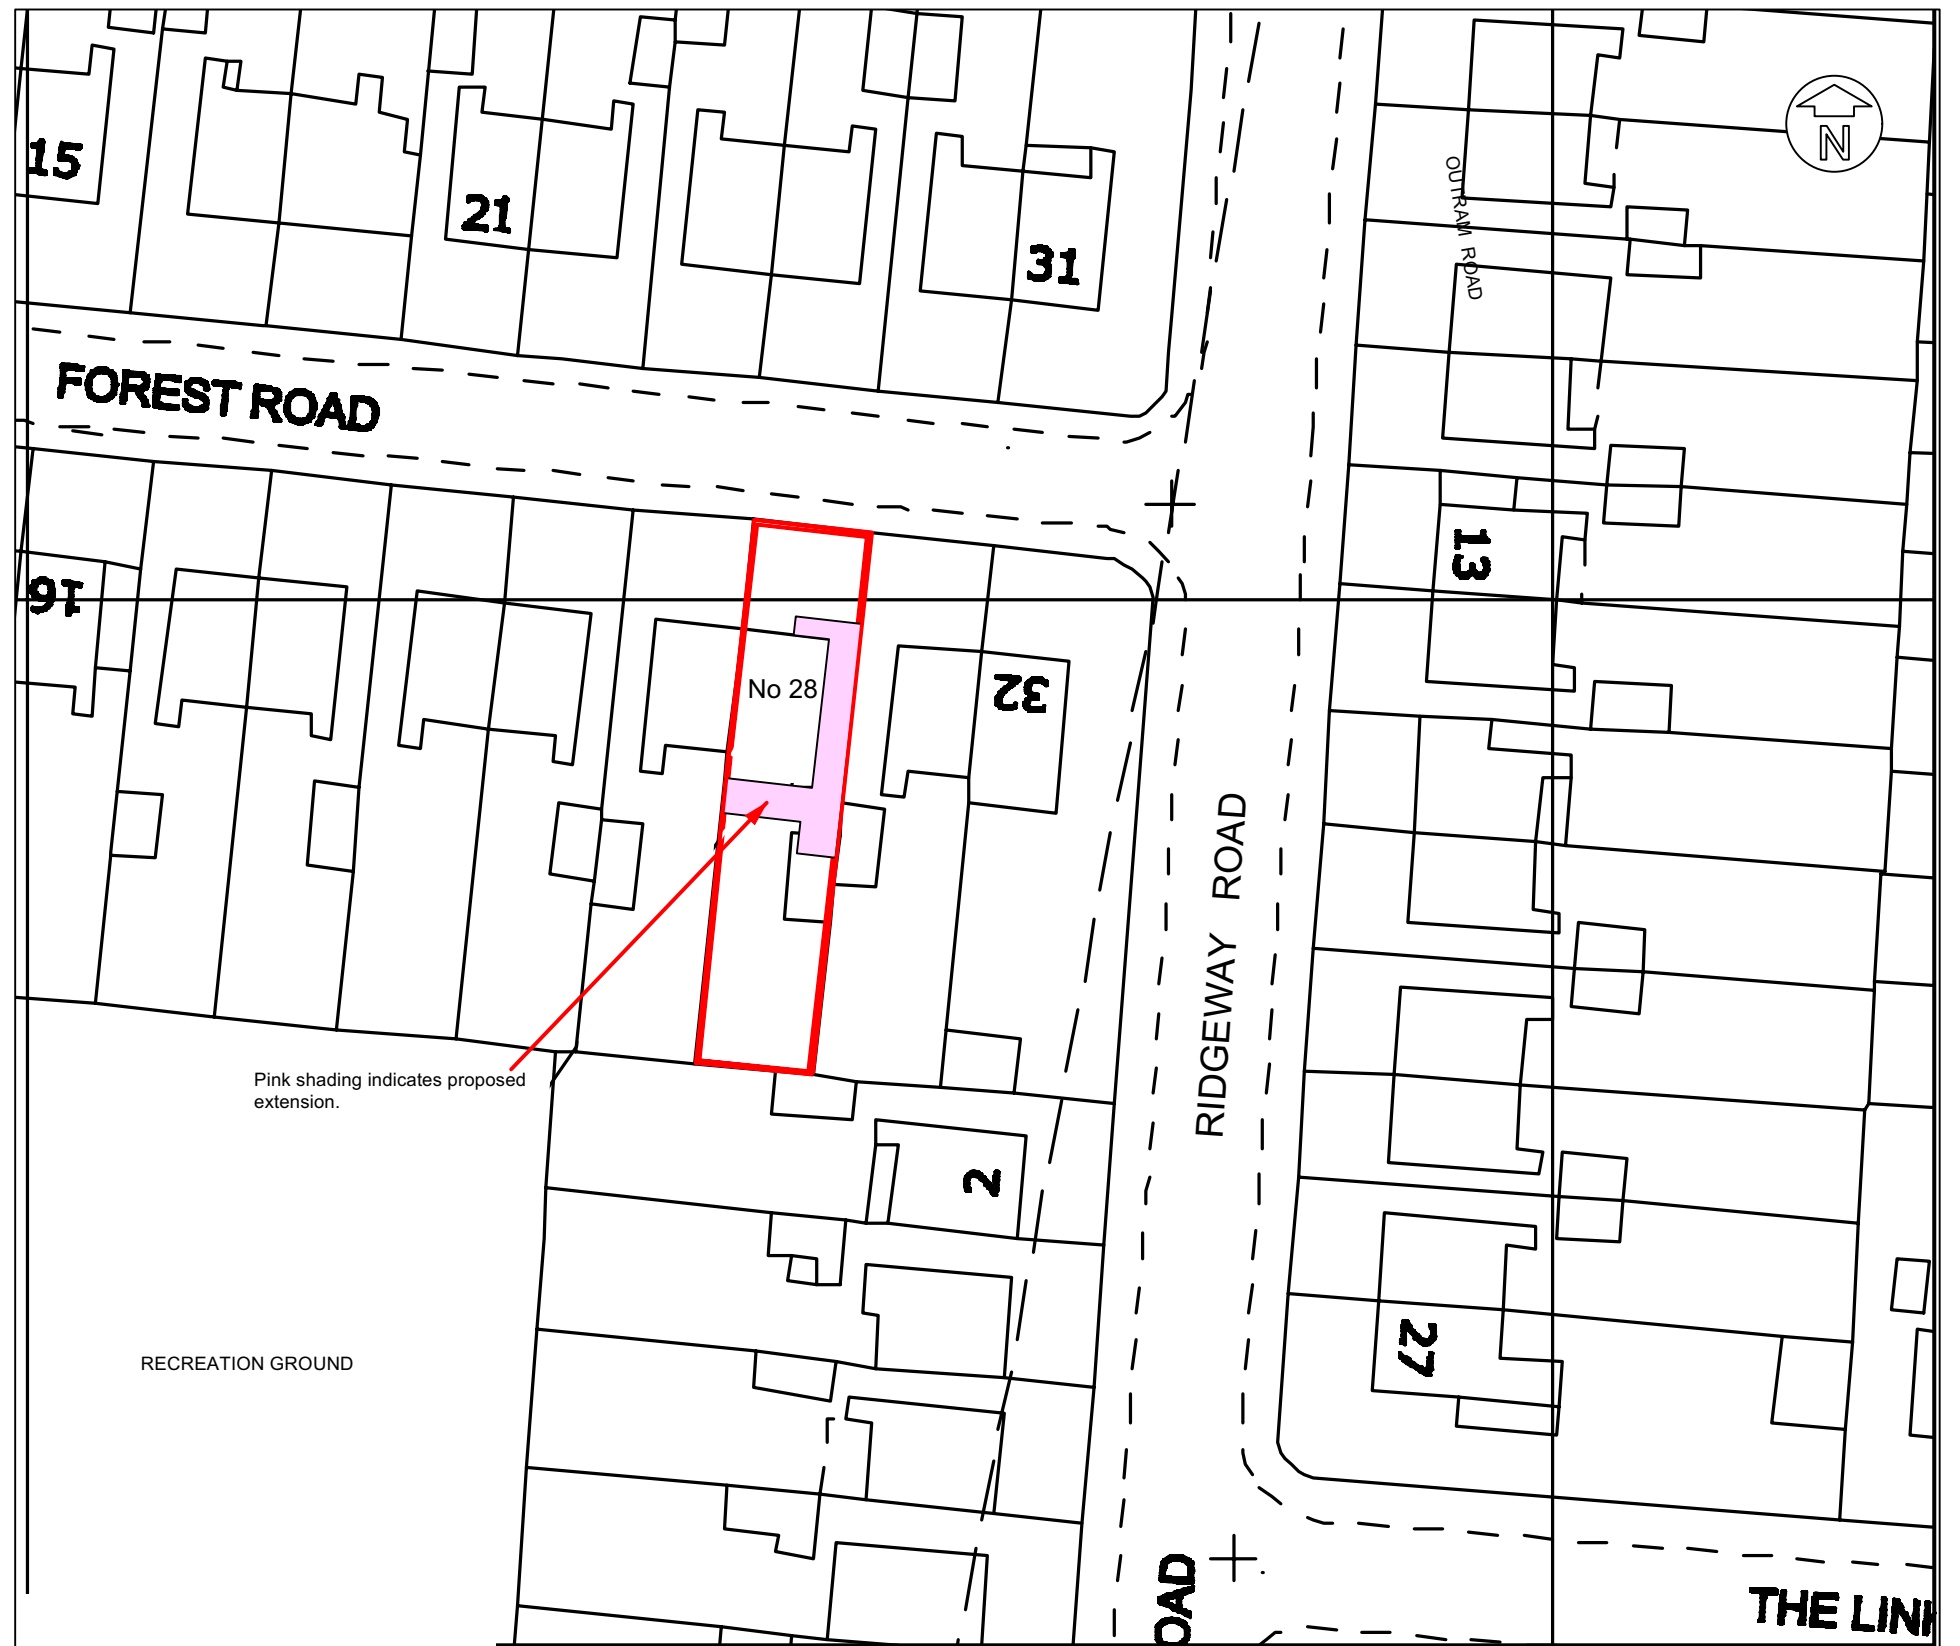

SITE PLAN scale 1:500

 

A	15/12/23	Extension shown Description:	Project: PROPOSED ALTERATIONS AND EXTENSION AT 28 FOREST ROAD OXFORD OX3 8LF Client: Chaudry Rehan Ali	Drg Title: SITE AND LOCATION PLAN		© Bruce Mullett. Copyright reserved. All dimensions to be checked on site before work commences. Do not scale, use figured dimensions, if in doubt ask.
	Rev No:			Date:	Project No: 22-07	
					 e: bruce@brucearchitecture.uk 8 Hertford Street Oxford t: 07851 853042 OX43AJ	