

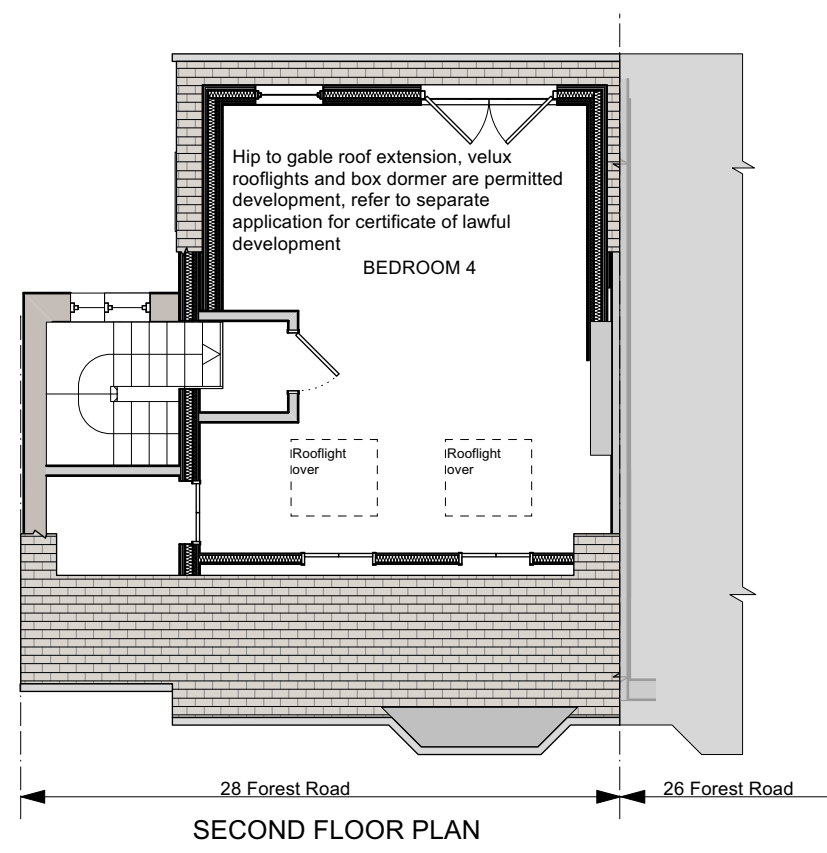



GROUND FLOOR PLAN

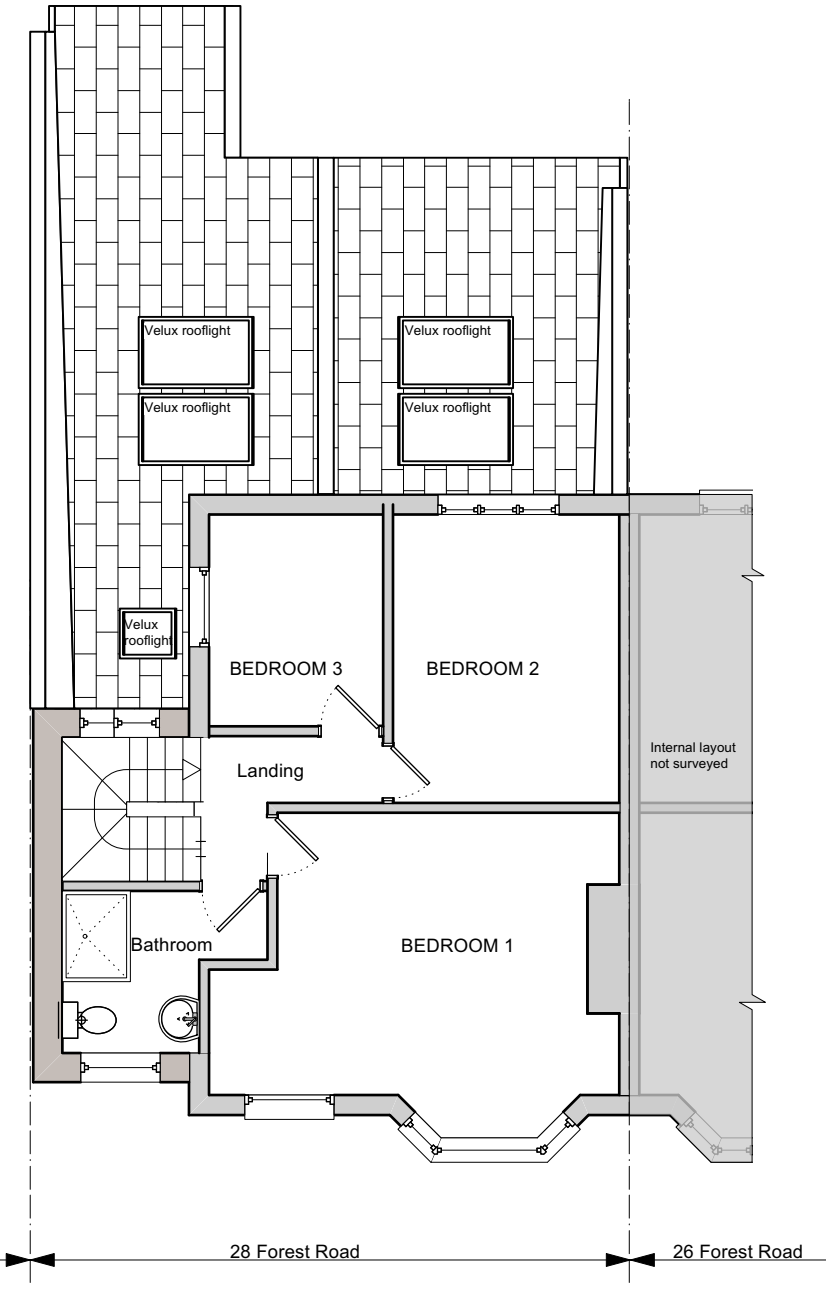

SECOND FLOOR PLAN

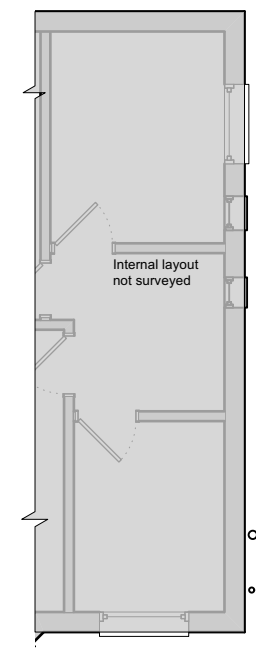

FIRST FLOOR PLAN

 

Rev No:	Date:	Description:	Project:	Drg Title:		© Bruce Mullett. Copyright reserved. All dimensions to be checked on site before work commences. Do not scale, use figured dimensions, if in doubt ask.	
			PROPOSED ALTERATIONS AND EXTENSION AT 28 FOREST ROAD OXFORD OX3 8LF Client: Chaudry Rehan Ali	FRONT, SIDE AND REAR EXTENSIONS PROPOSED FLOOR PLANS		Scale: 1:100 @ A3	
			PLANNING ISSUE - NOT FOR CONSTRUCTION	Project No: 23-08	Drg No: L-6	Date: November 2023	
						Drawn By: bpm	
						Reviewed By: bpm	