




**01** LOCATION PLAN  
SCALE 1:1250

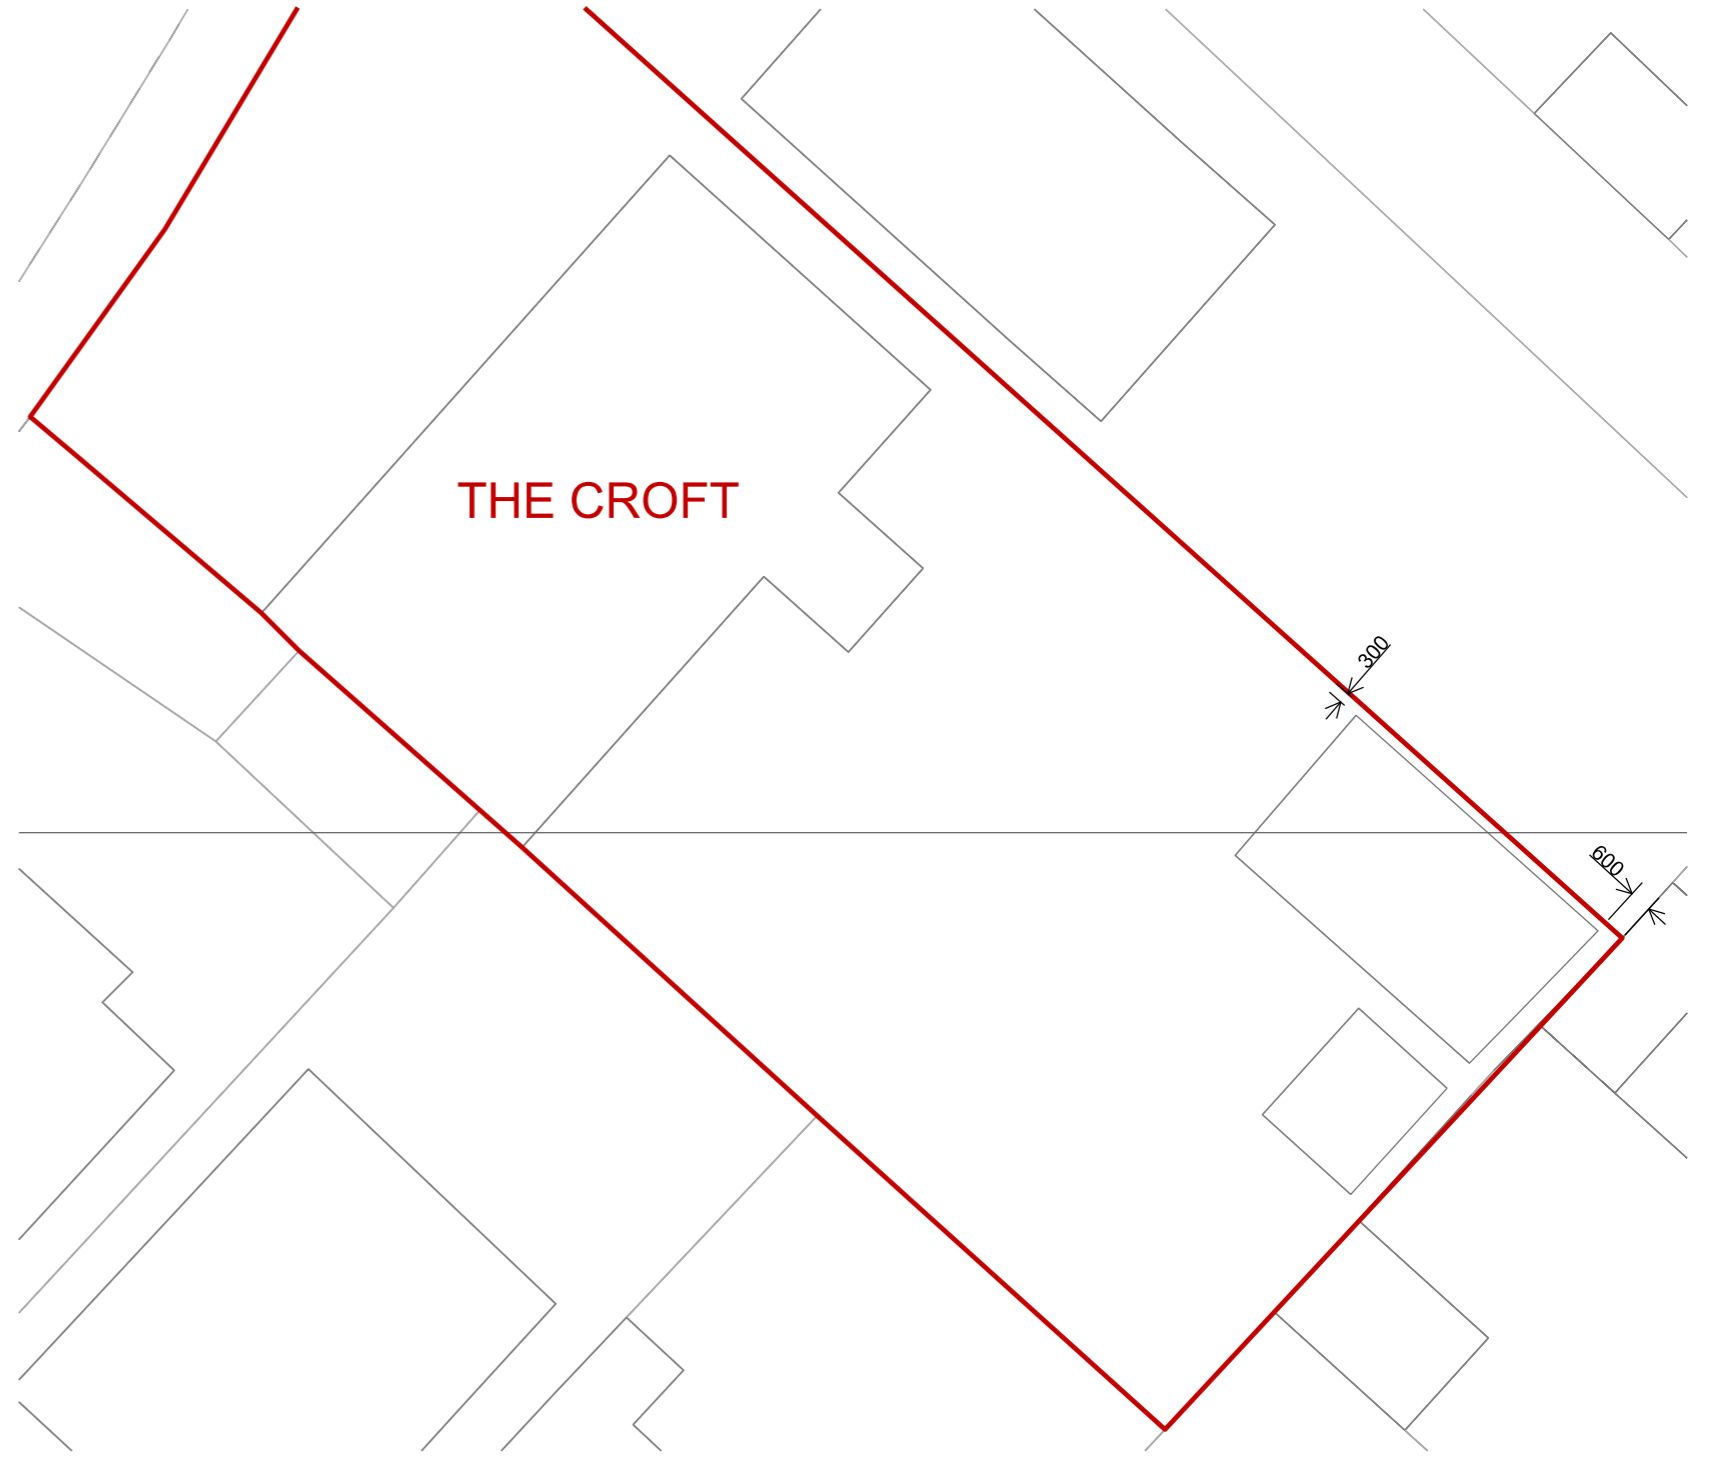

**02** EXISTING SITE PLAN  
SCALE 1:200

 

REV.	BY	REASON FOR ISSUE	DATE	NOTES	PROJECT	 HAS Studio LLP hasstudio.co.uk   @hasstudio_ hello@hasstudio.co.uk	TITLE		
-	HAS	LDC	07/12/2023	Do not scale - use figured dimensions. Dimensions to be verified on site by contractor prior to construction. Discrepancies to be highlighted and resolved in the detailed design stage. Drawings are produced for architectural intent purposes only. Structural calculations, sizing and dimensions TBC by Structural Engineer.	THE CROFT CLEWS LANE BISLEY GU24 9DZ		BLOCK PLANS		
						SCALE	DRAWING NO.	REV.	
						1:1250	23090-DWG-001	-	
						1:200			
						A3			