



SCALE 1:100

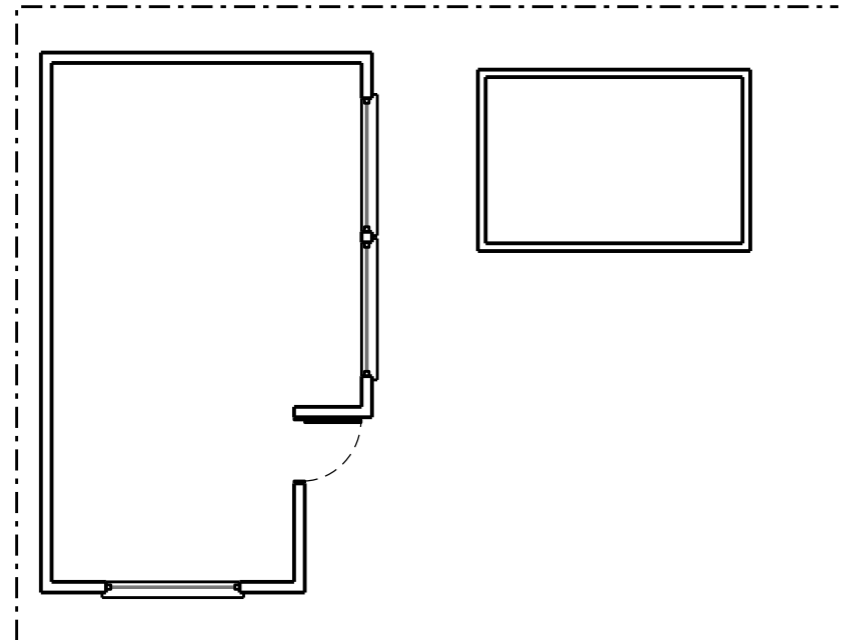


01 GROUND FLOOR PLAN
SCALE 1:100

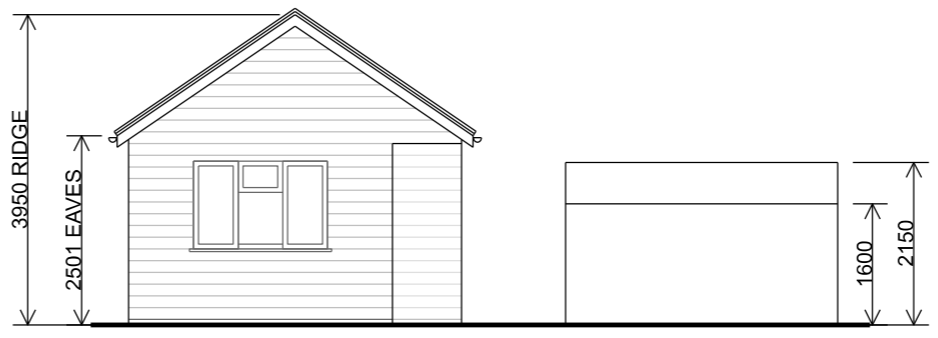


03 NORTH ELEVATION
SCALE 1:100




04 WEST ELEVATION
SCALE 1:100

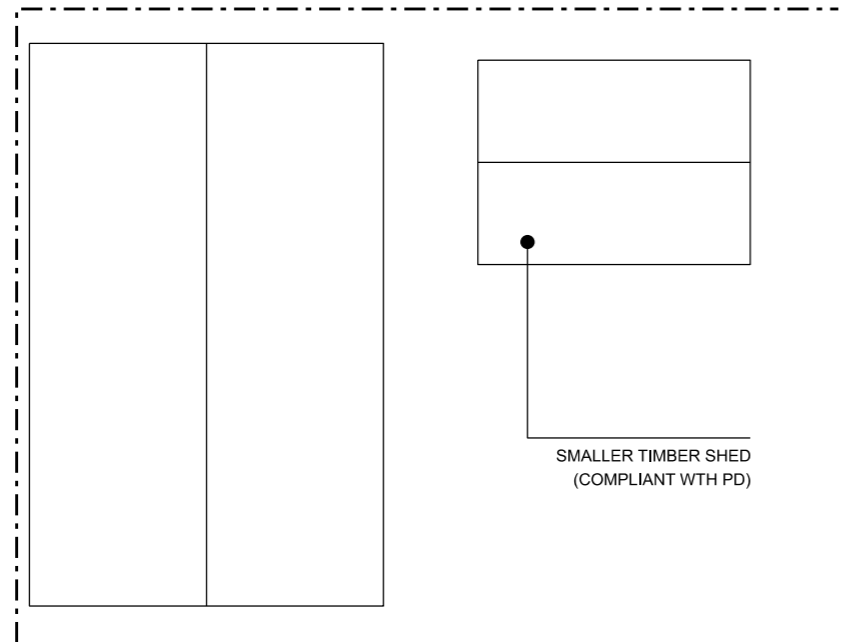


02 ROOF PLAN
SCALE 1:100

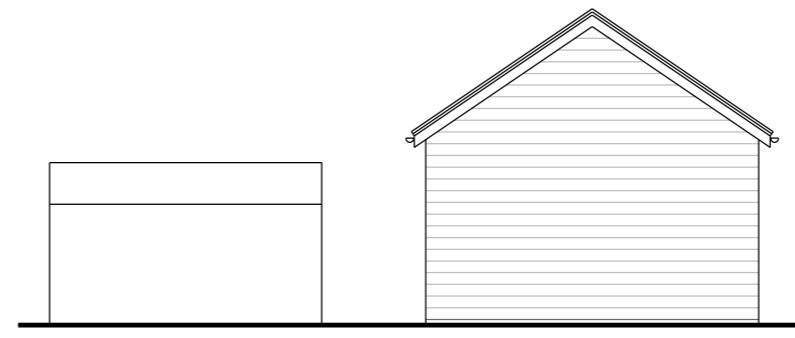

05 SOUTH ELEVATION
SCALE 1:100

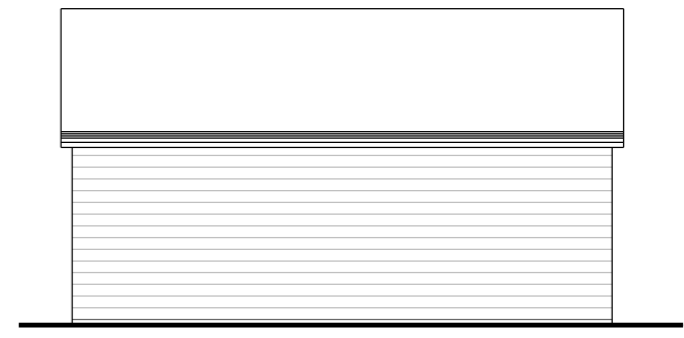

06 EAST ELEVATION
SCALE 1:100

REV.	BY	REASON FOR ISSUE	DATE	NOTES	PROJECT	 HAS Studio LLP hasstudio.co.uk @hasstudio_ hello@hasstudio.co.uk	TITLE		
-	HAS	LDC	07/12/2023	Do not scale - use figured dimensions. Dimensions to be verified on site by contractor prior to construction. Discrepancies to be highlighted and resolved in the detailed design stage. Drawings are produced for architectural intent purposes only. Structural calculations, sizing and dimensions TBC by Structural Engineer.	THE CROFT CLEWS LANE BISLEY GU24 9DZ		EXISTING DRAWINGS		
						SCALE	DRAWING NO.	REV.	
						1:200	23090-DWG-100	-	
						A3			