




EXISTING SITE PLAN 1:200

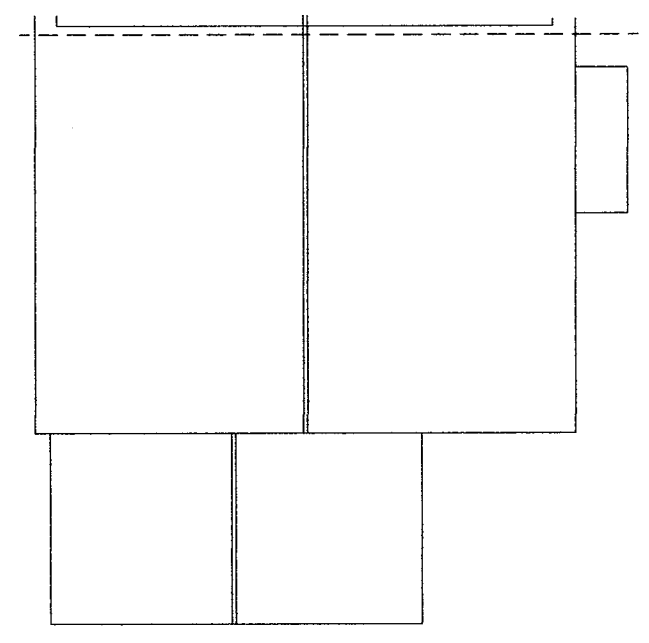


EXISTING ROOF PLAN

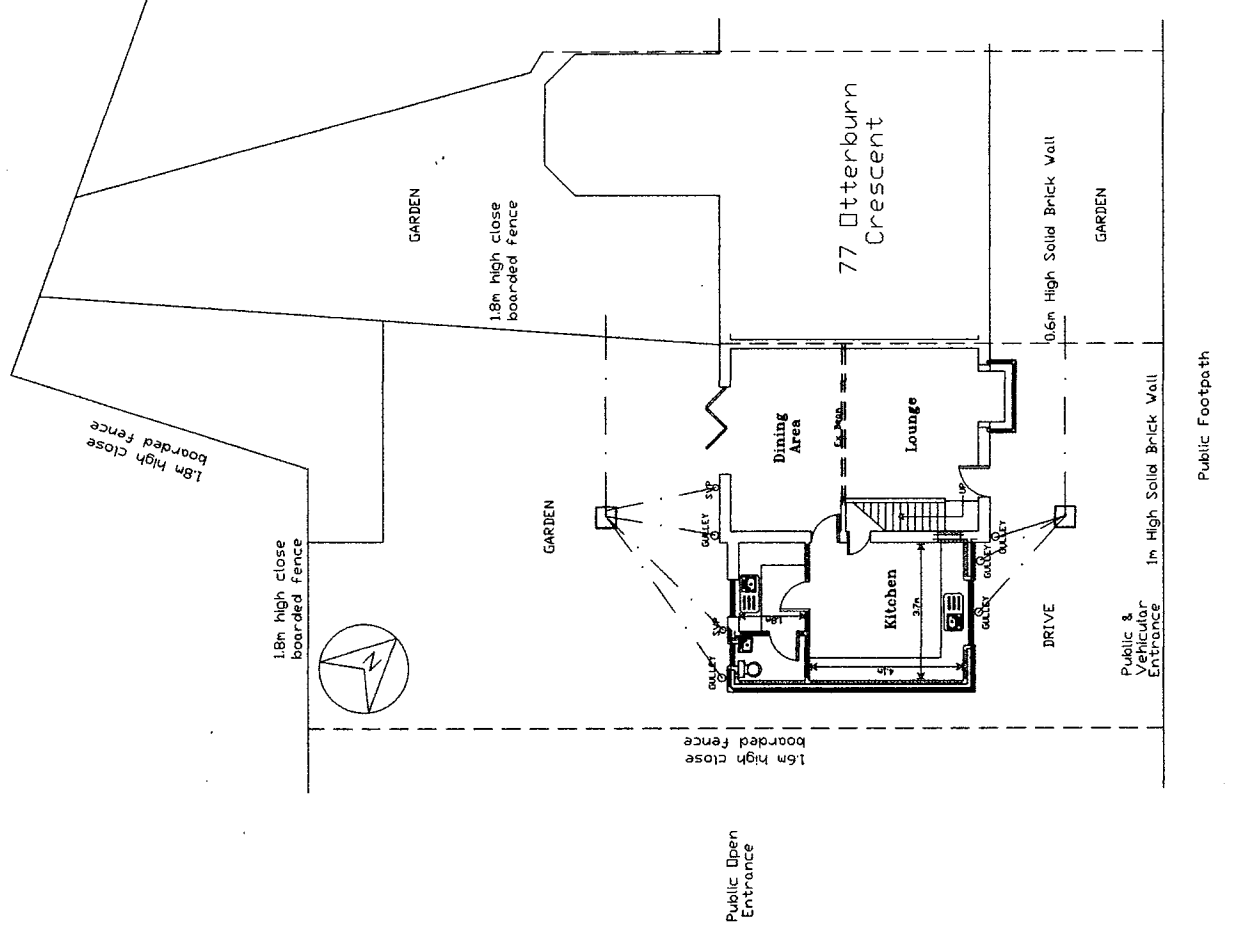

PROPOSED SITE PLAN 1:200

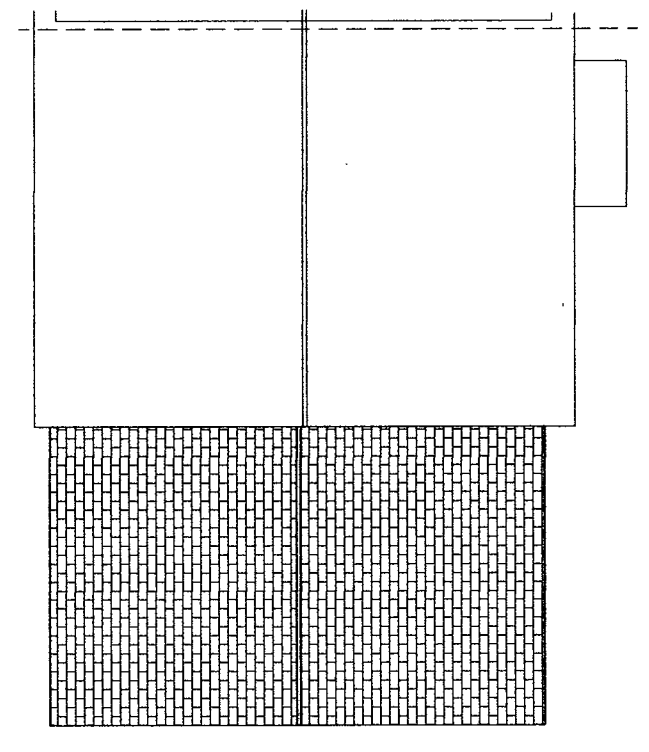

PROPOSED ROOF PLAN

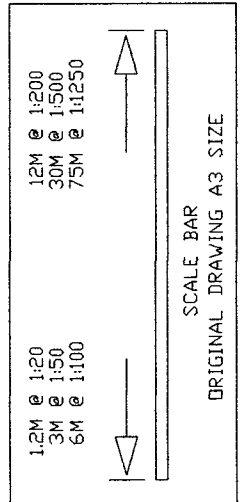

79 Otterburn Crescent, Houghton le Spring,
Tyne and Wear, DH4 5HU.
Two Storey Side Extension

Date 28/11/2023

Drawing No. 015C
Scale 1:100

Mr AM Watt
20 Alpine Way Sunderland SR3 1TN
Tel No. 0191 5226401
078116 050 33