


**North West elevation**  
**Scale: 1:100 at A3**

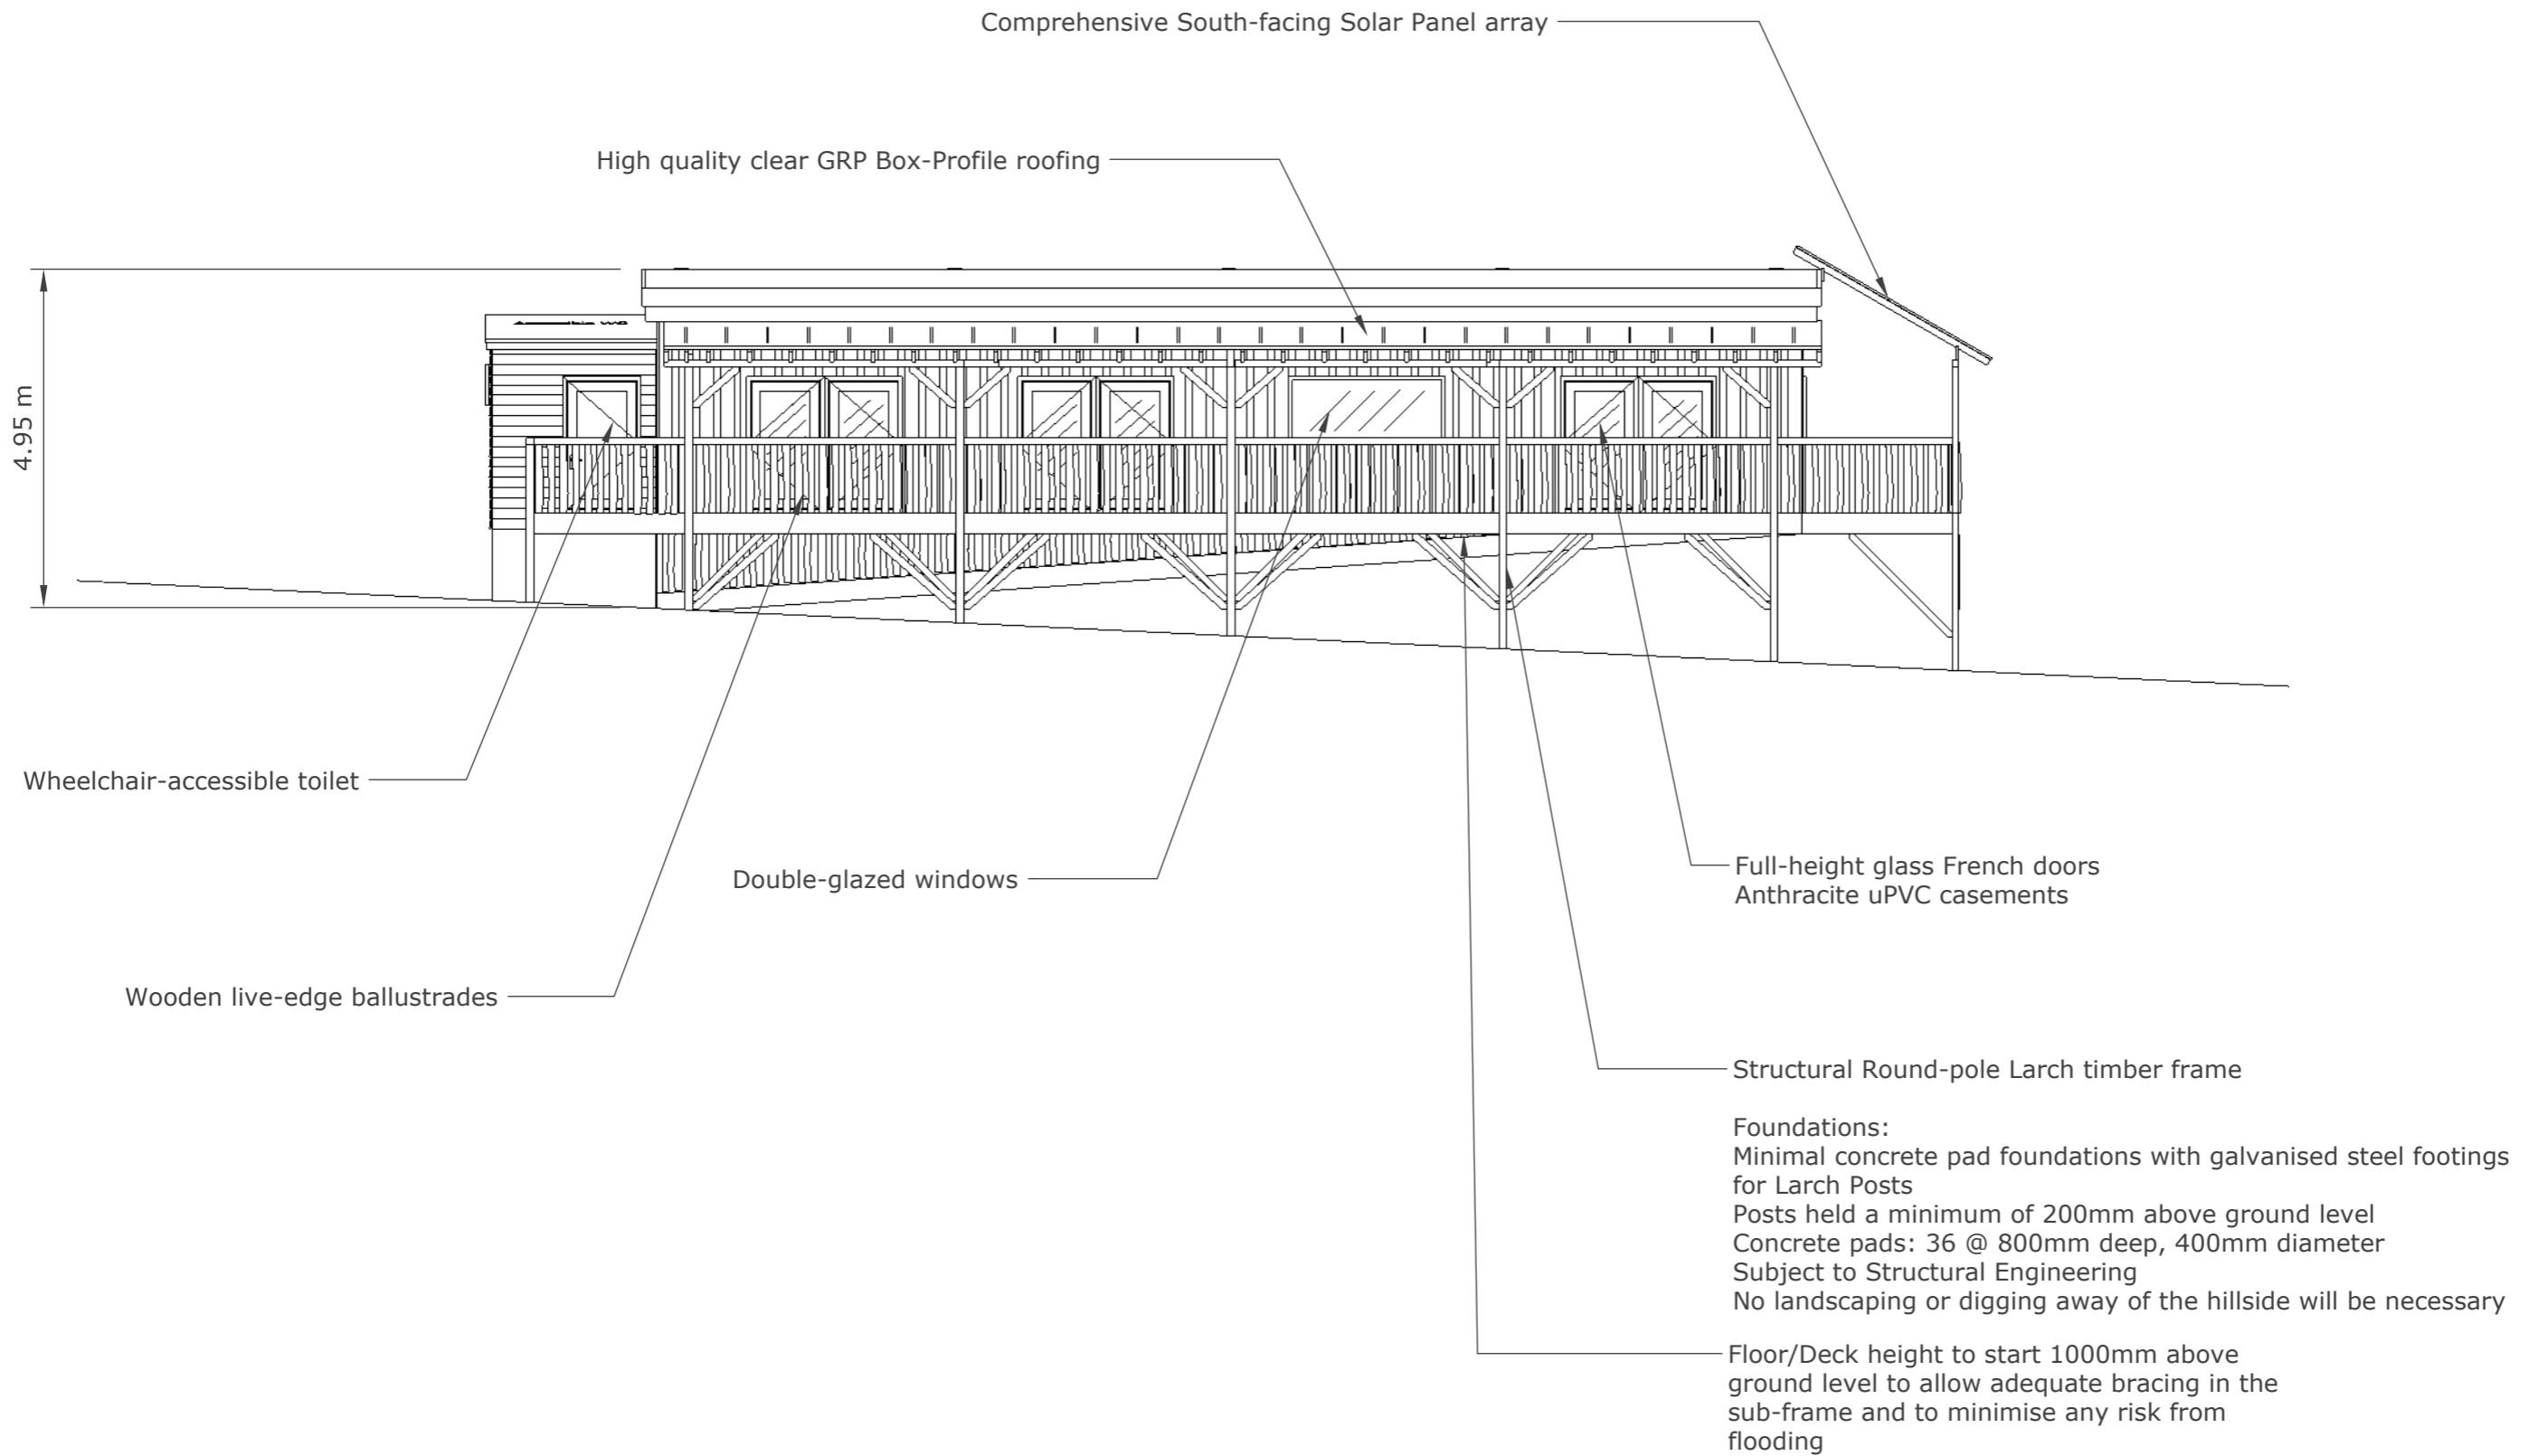

**Title:** Proposed Plans and Elevations

**Project:**  
Poole Farm  
Leigham  
Plymouth  
PL6 8NF

**Issue:** 31/05/2023

**Drawn by:** JH

**Page:** 2/8 (Print at A3)

Roundwood Design Ltd.  
Bower Ashton Woodyard  
Kennel Lodge Rd  
Bristol, BS3 2JT  
www.roundwooddesign.co.uk

**ROUND  
WOOD  
DESIGN**