


North-East elevation
Scale: 1:100 at A3

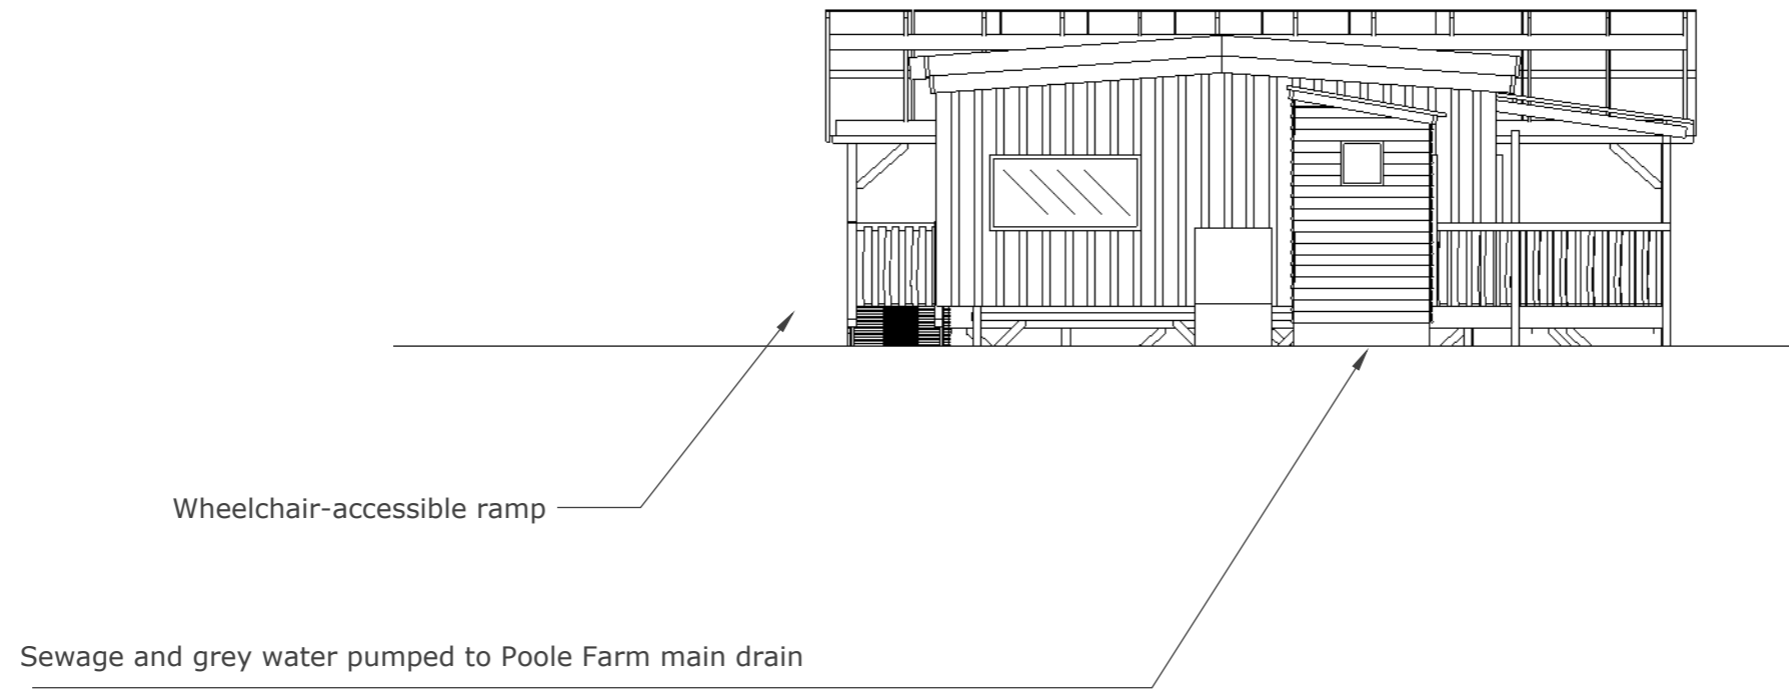

Title: Proposed Plans and Elevations

Project:
Poole Farm
Leigham
Plymouth
PL6 8NF

Issue: 31/05/2023

Drawn by: JH

Page: 4/8 (Print at A3)

Roundwood Design Ltd.
Bower Ashton Woodyard
Kennel Lodge Rd
Bristol, BS3 2JT
www.roundwooddesign.co.uk

**ROUND
WOOD
DESIGN**