



Proposed North Elevation 1:100

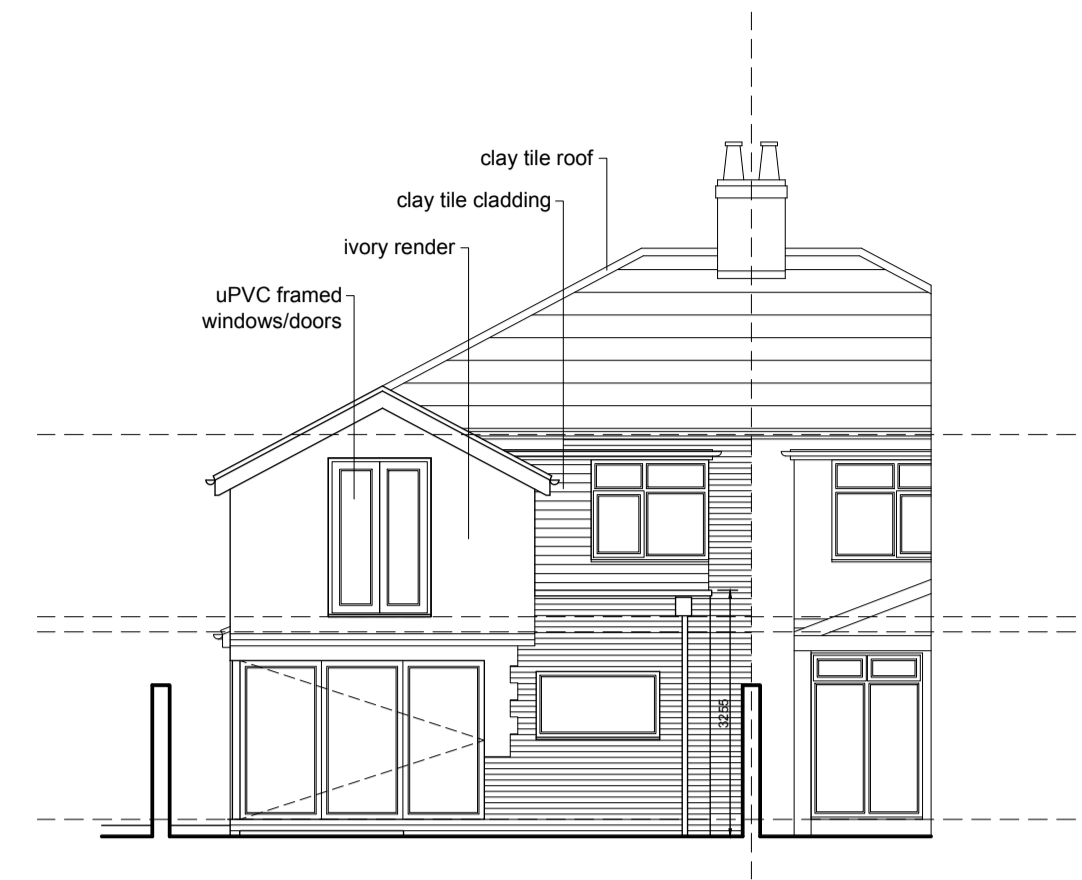

Proposed West Elevation 1:100



Proposed South Elevation 1:100

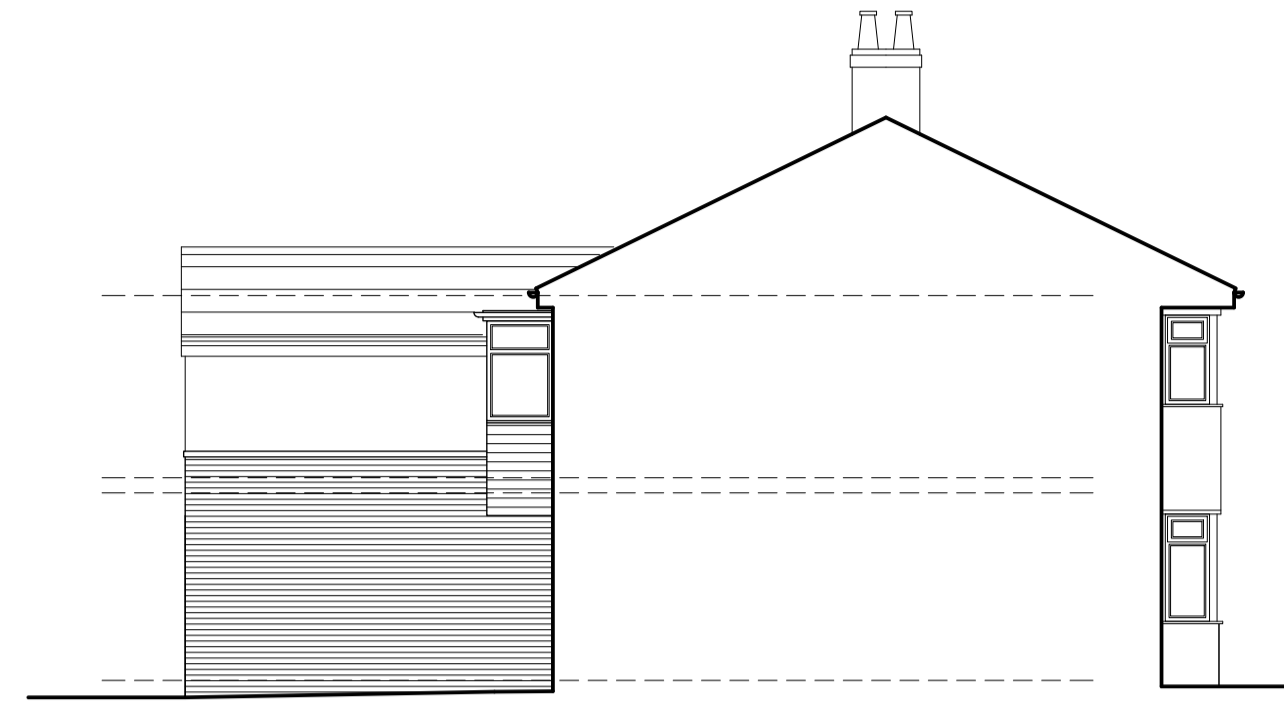

Proposed East Elevation 1:100

NOTES  
Do not scale from this drawing. Only figured dimensions are to be taken from this drawing.  
The contractor must verify all dimensions on site before commencing any work or shop drawings. The contractor must report any discrepancies to the designer before commencing work. If this drawing exceeds the quantities taken in any way, the designer is to be informed before the work is initiated.  
Work within The Construction (Design and Management) Regulations 1994 is not to start until a Health and Safety Plan has been produced.

© Copyright  
All rights prescribed in Chapter IV of the Copyright and Patents Act 1988 have been generally asserted.


Rev.	Description	By	Date	Chd	Chd Date
A	Amendments	ja	01/04/17		




VISUAL SCALE 1:100 @ A1




VISUAL SCALE 1:500 @ A1

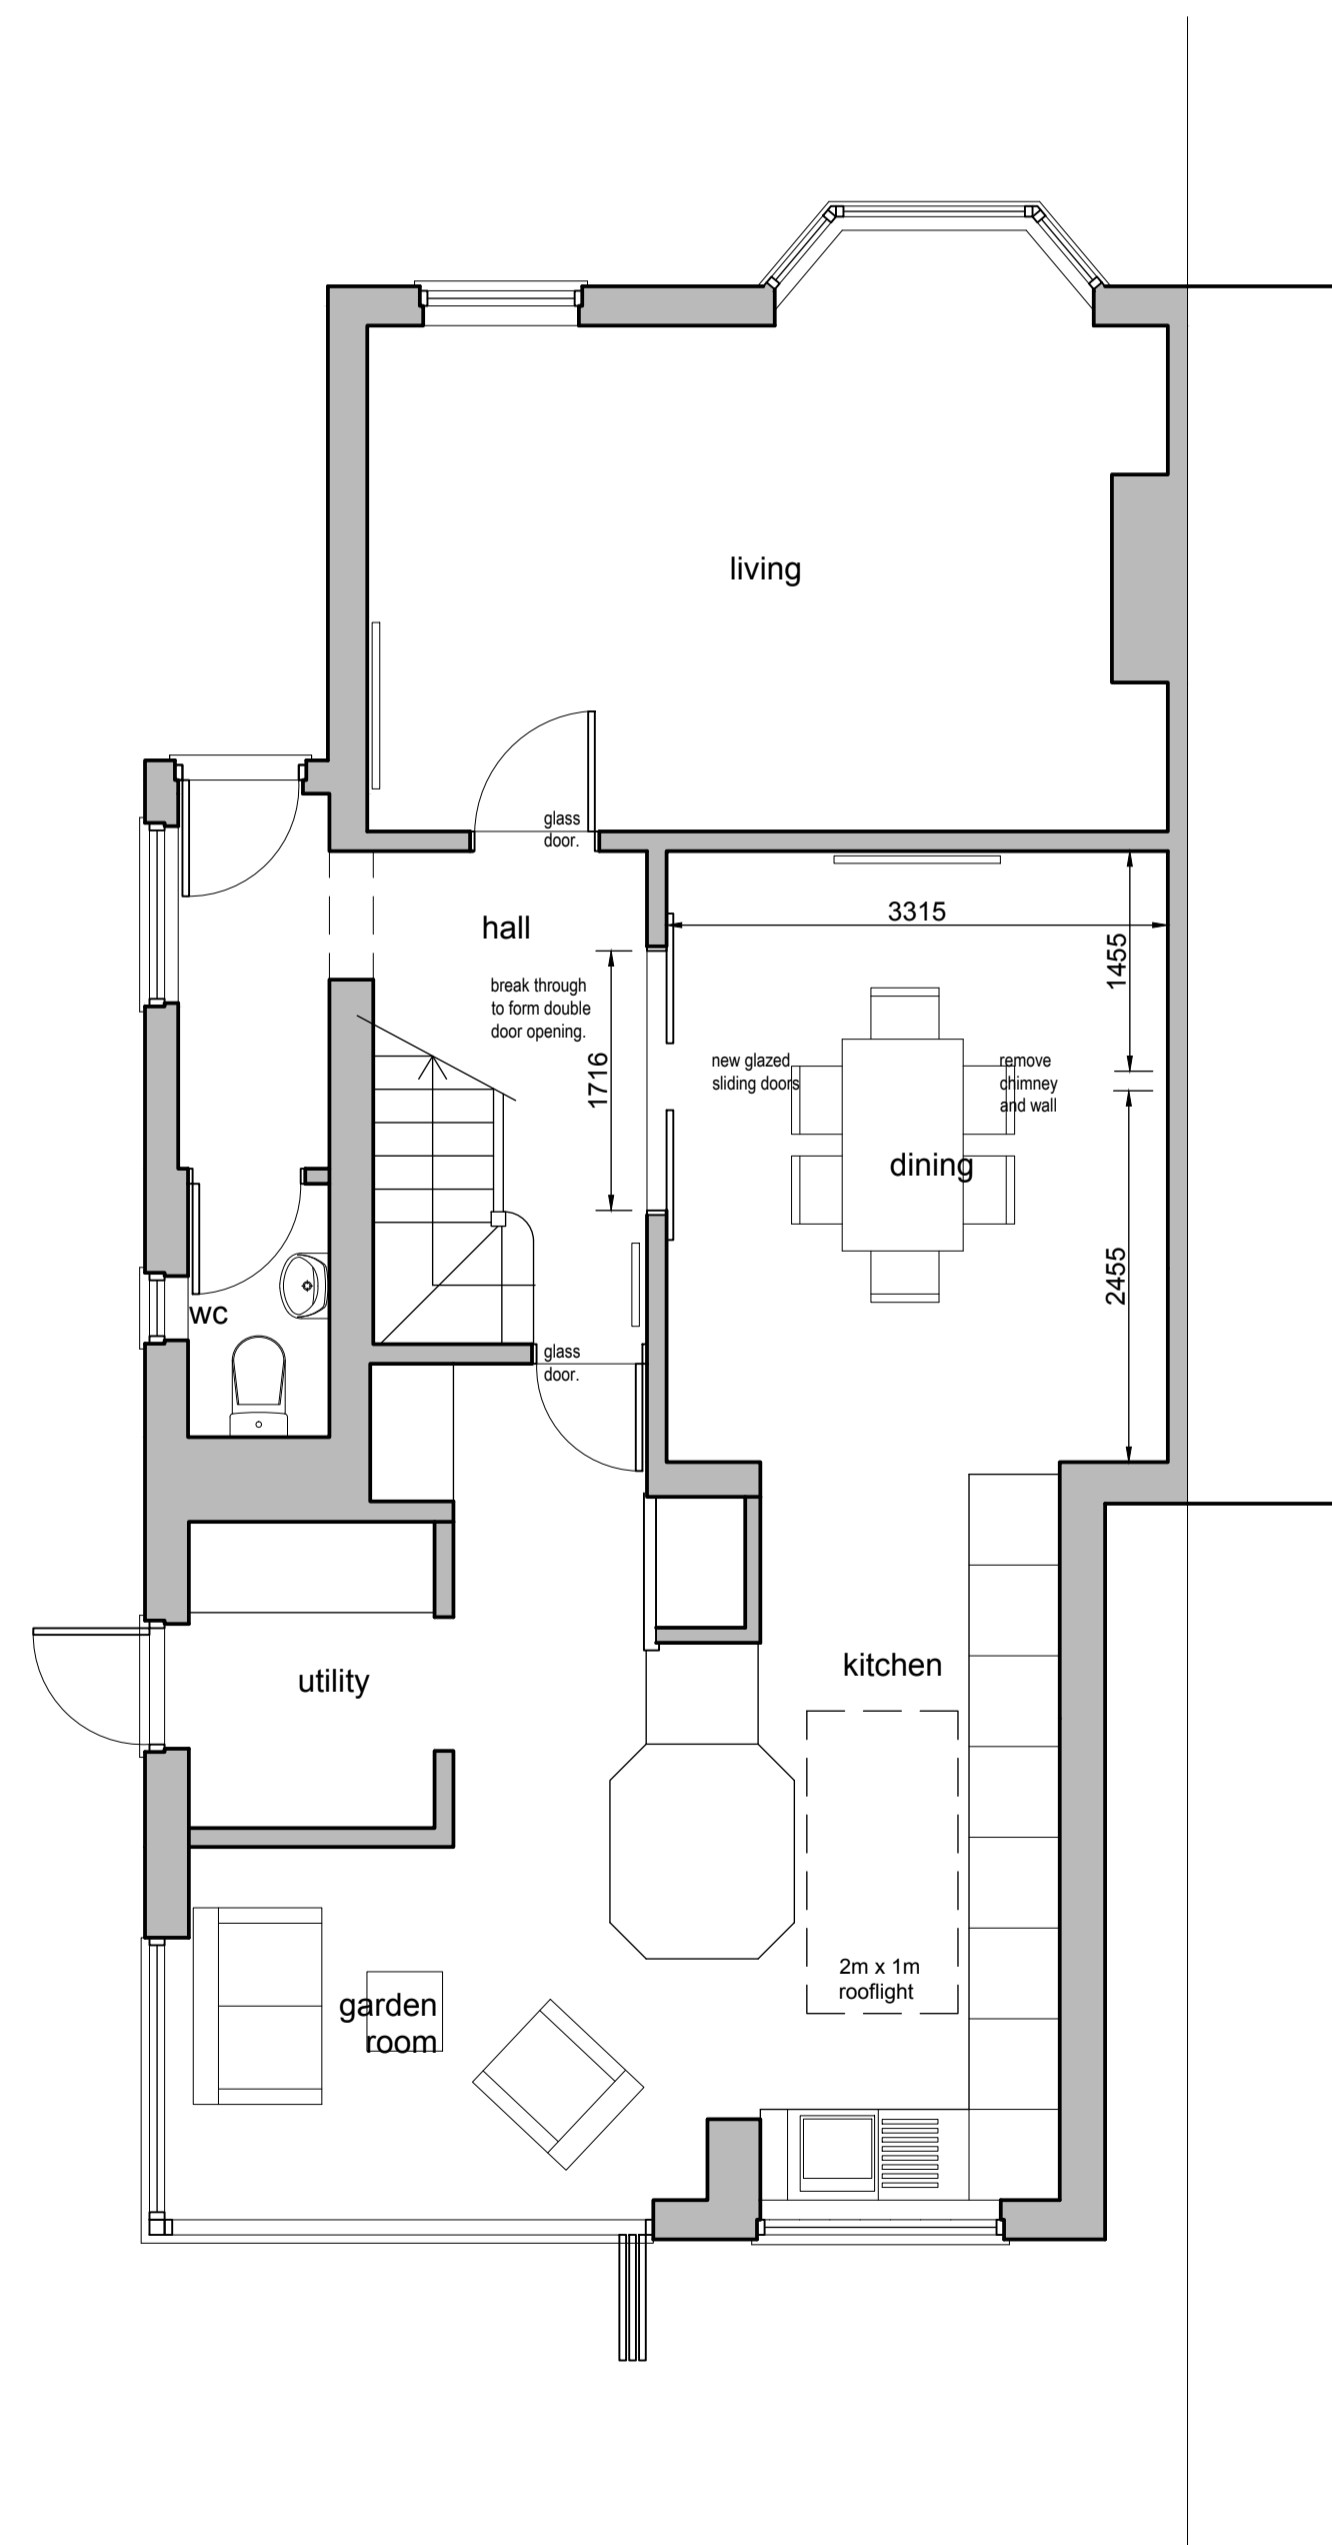


Proposed Ground Floor Plan 1:50

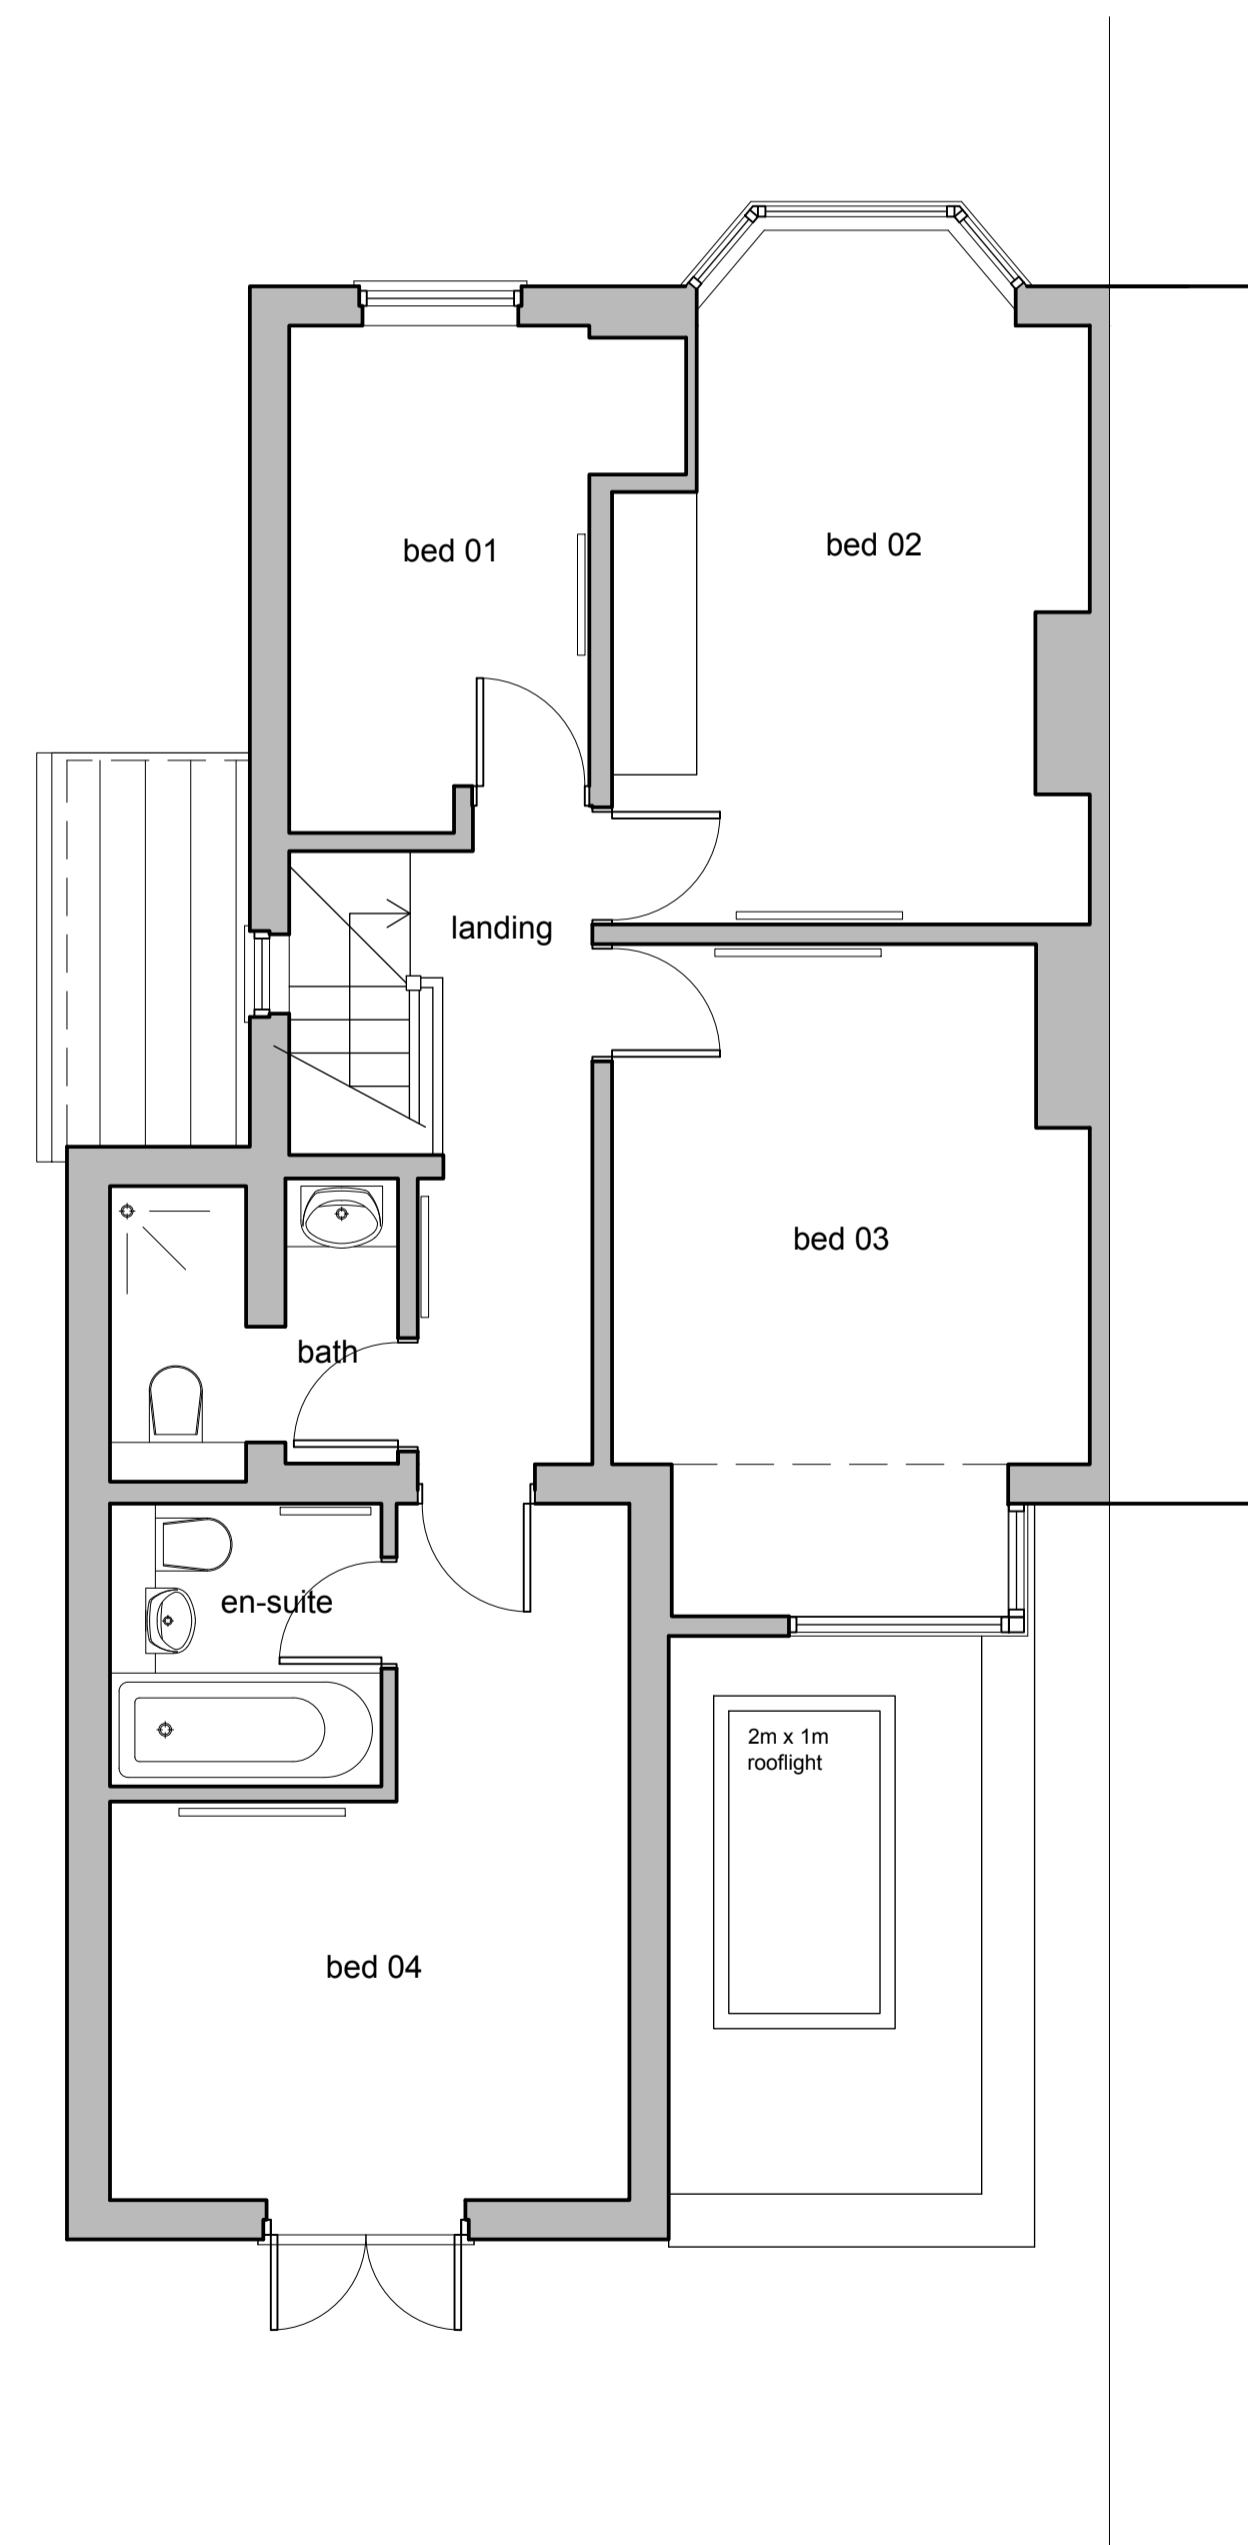

Proposed First Floor Plan 1:50

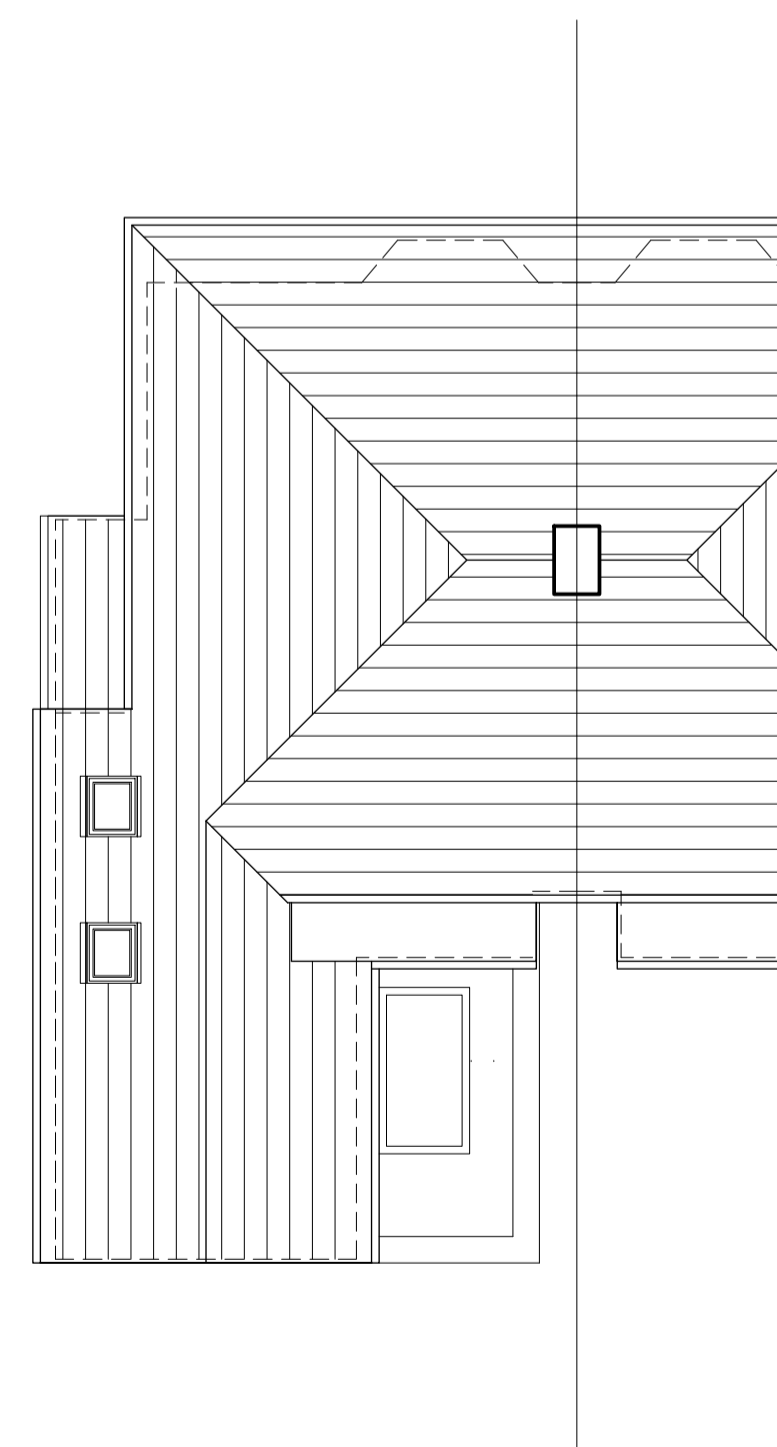

Proposed Roof Plan 1:100

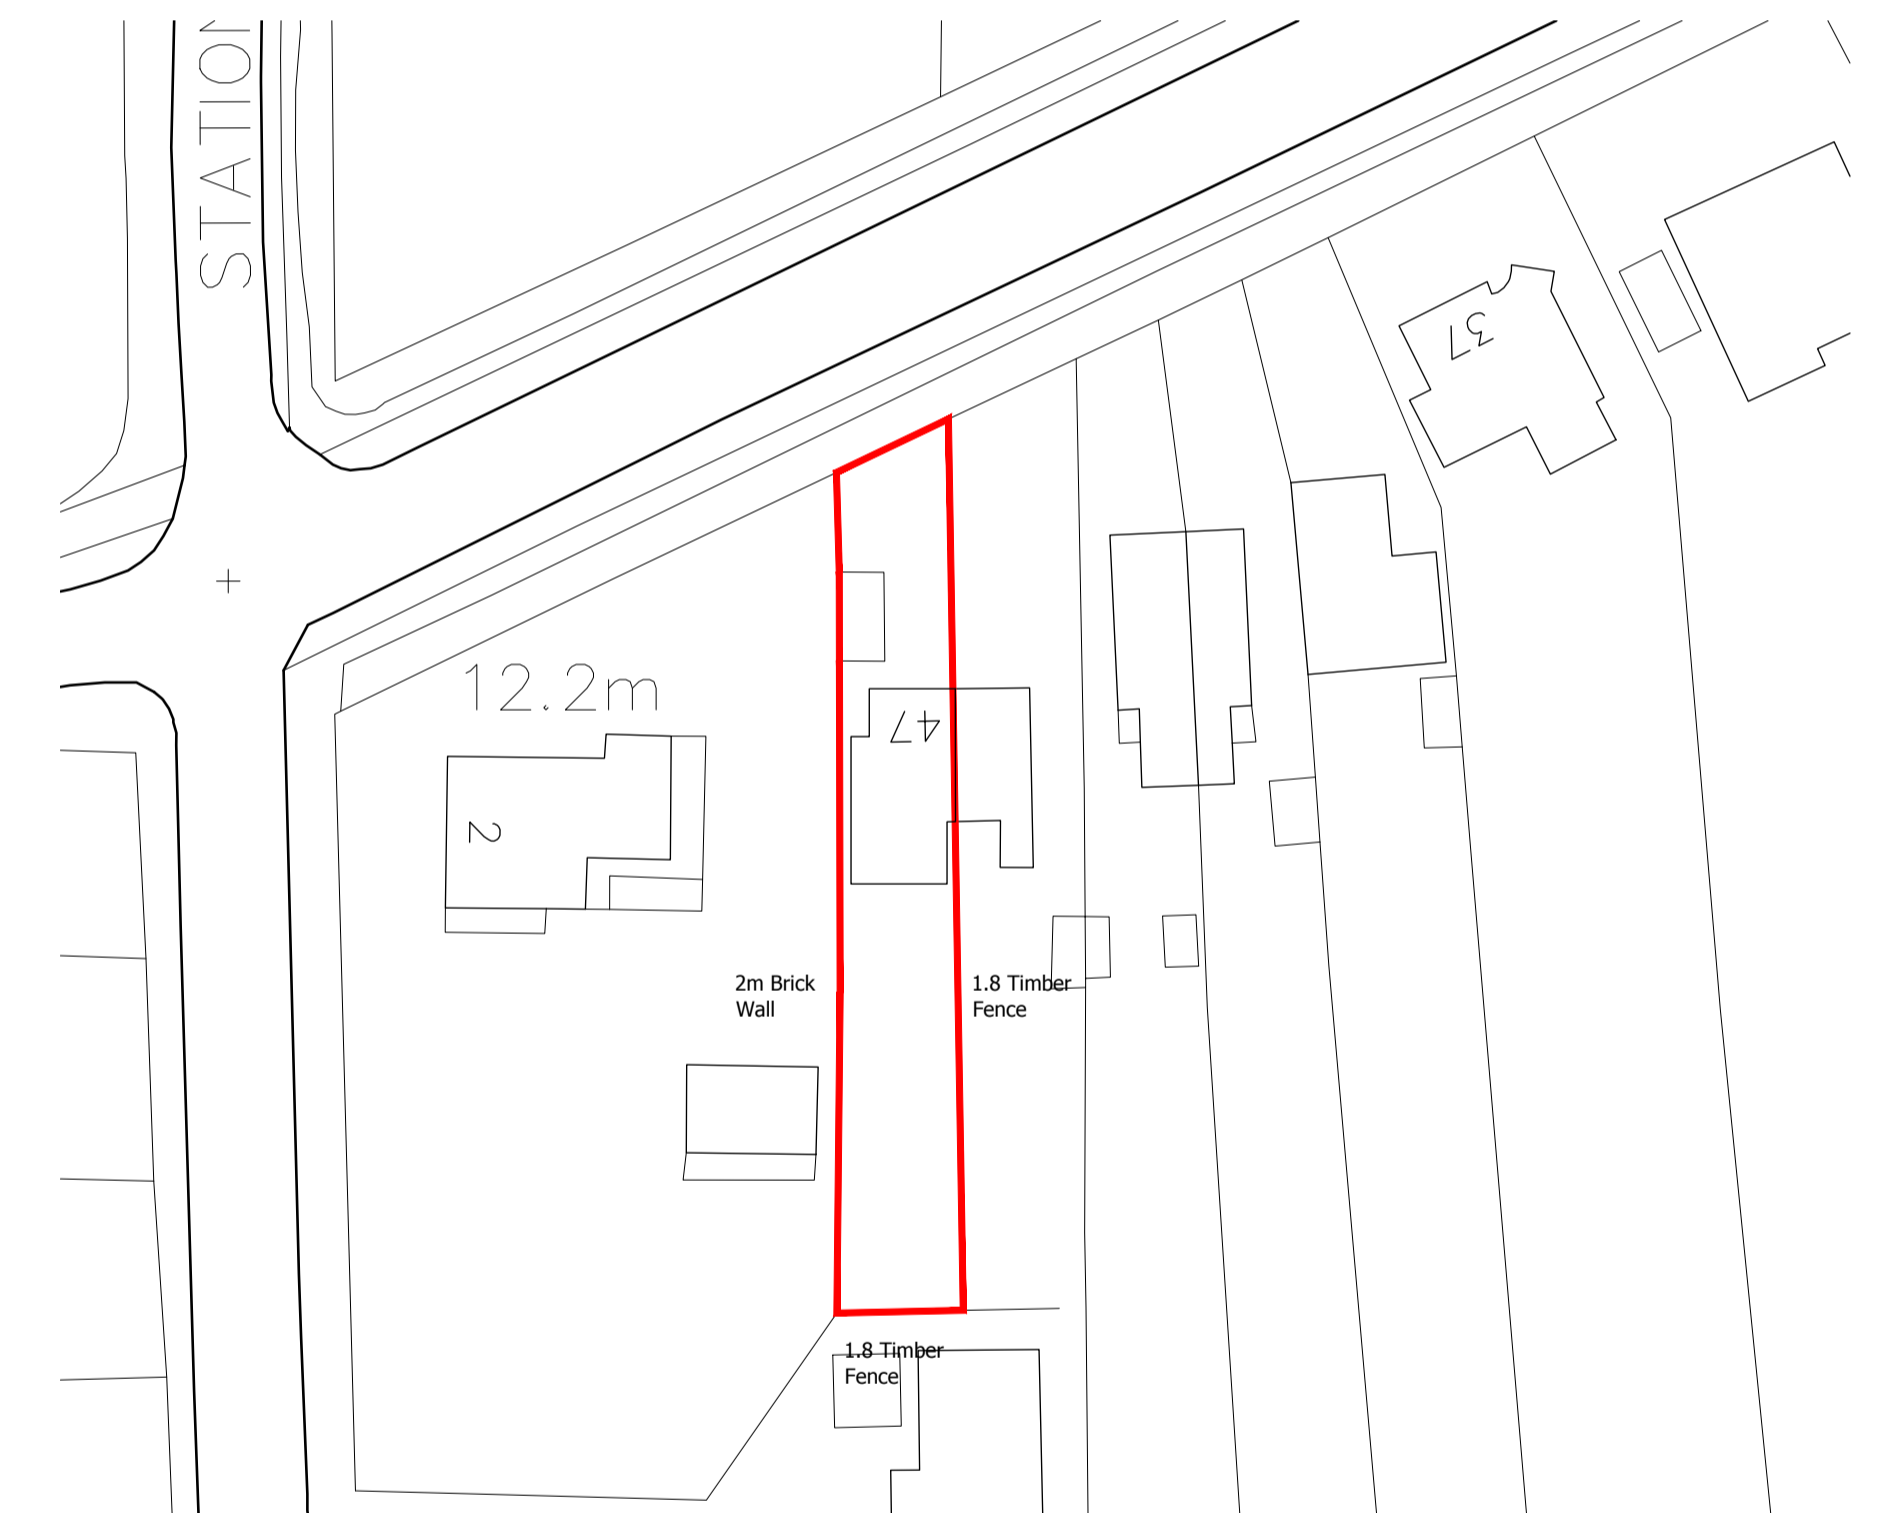

Site Plan 1:500