



Existing north Elevation 1:100




Existing east Elevation 1:100

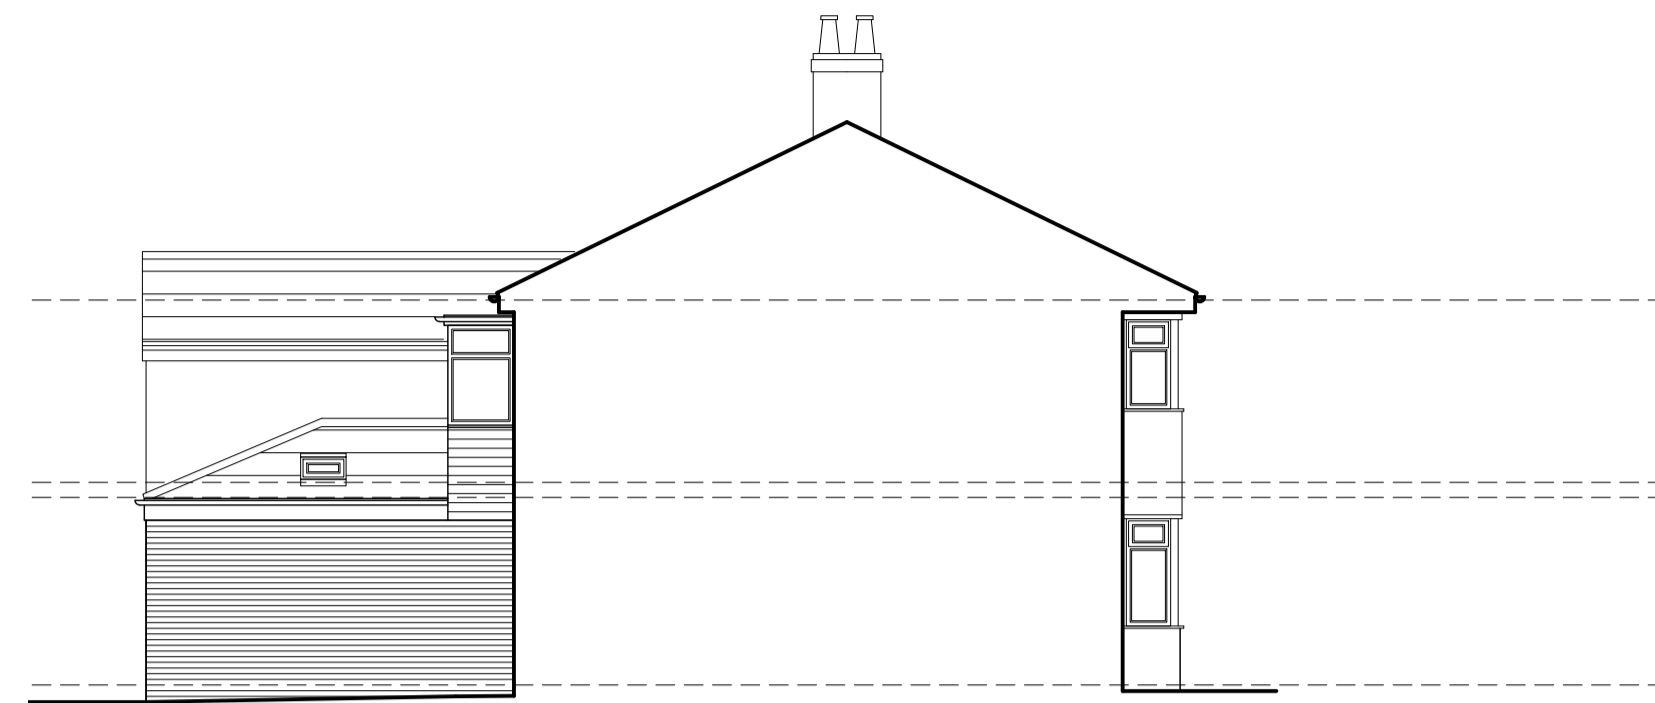


Existing West Elevation 1:100

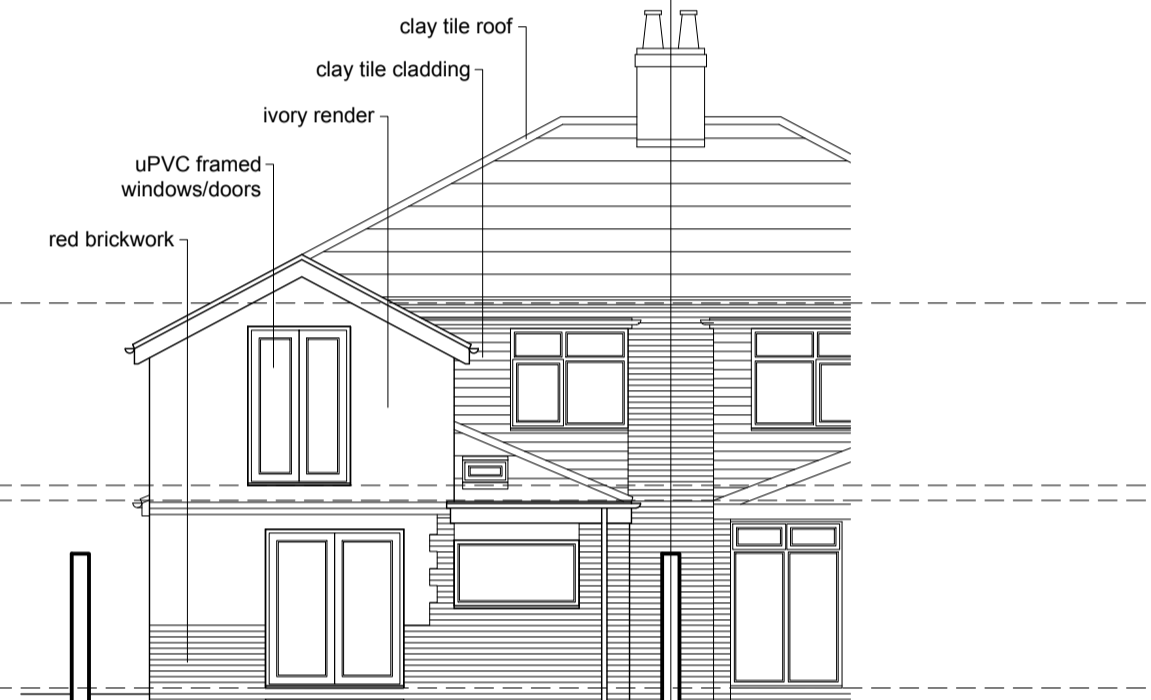


Existing South Elevation 1:100

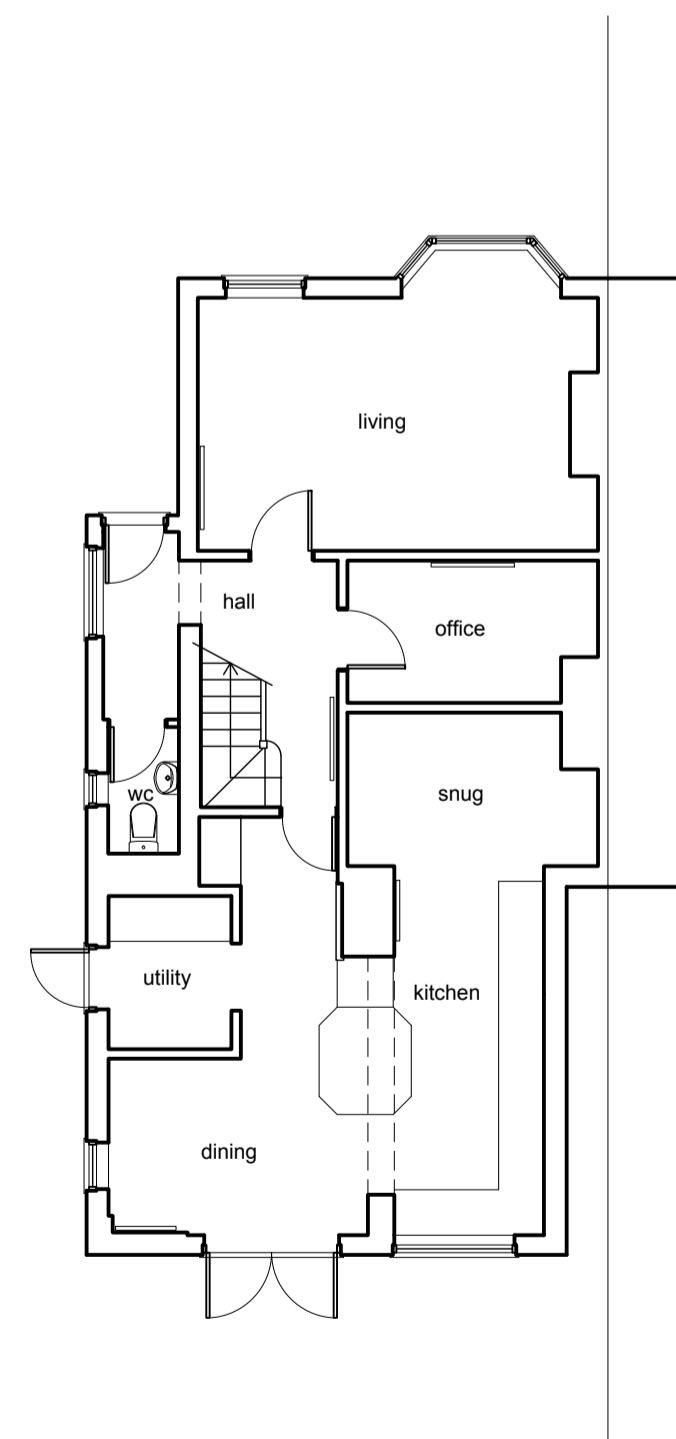



Existing Ground Floor Plan 1:100

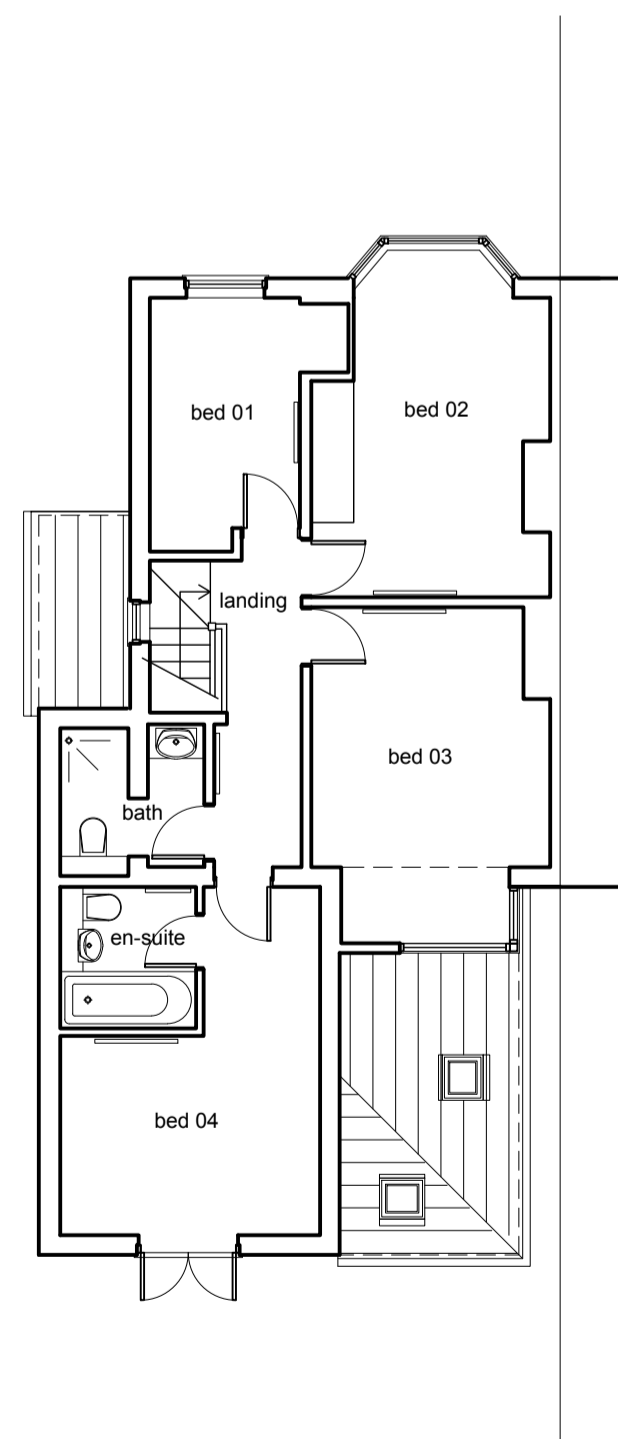

Existing First Floor Plan 1:100

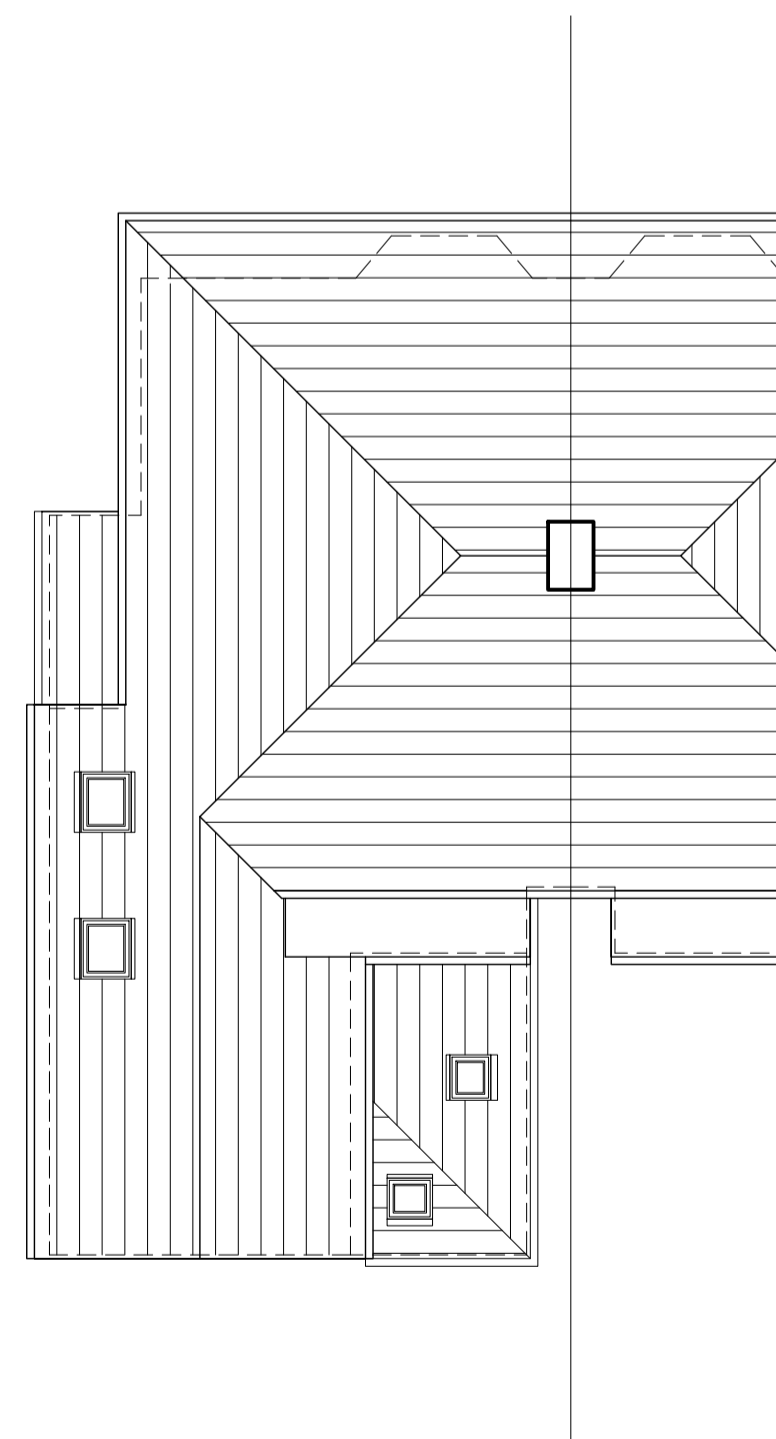


Existing Roof Plan 1:100

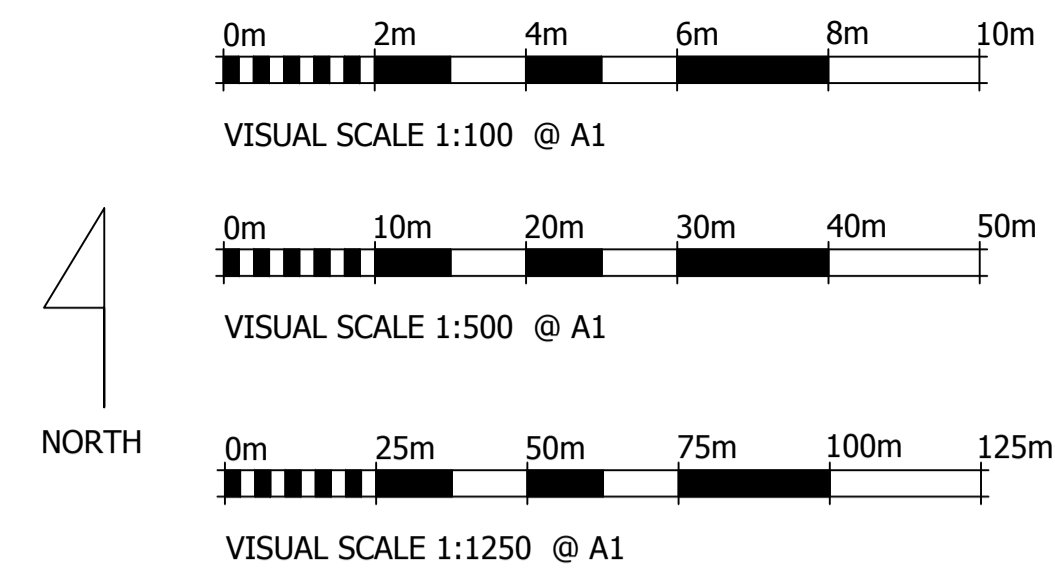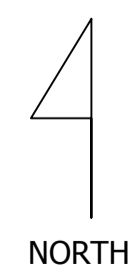


NOTES  
Do not scale from this drawing. Only figured dimensions are to be taken from this drawing.  
The contractor must verify all dimensions on site before commencing any work or shop drawings. The contractor must report any discrepancies to the designer before commencing work. If this drawing exceeds the quantities taken in any way, the designer is to be informed before the work is initiated.  
Work within The Construction (Design and Management) Regulations 1994 is not to start until a Health and Safety Plan has been produced.

© Copyright  
All rights prescribed in Chapter IV of the Copyright and Patents Act 1988 have been generally asserted.

Rev.	Description	By	Date	Chd	Chd Date
A	Amendments	ja	01/04/17		

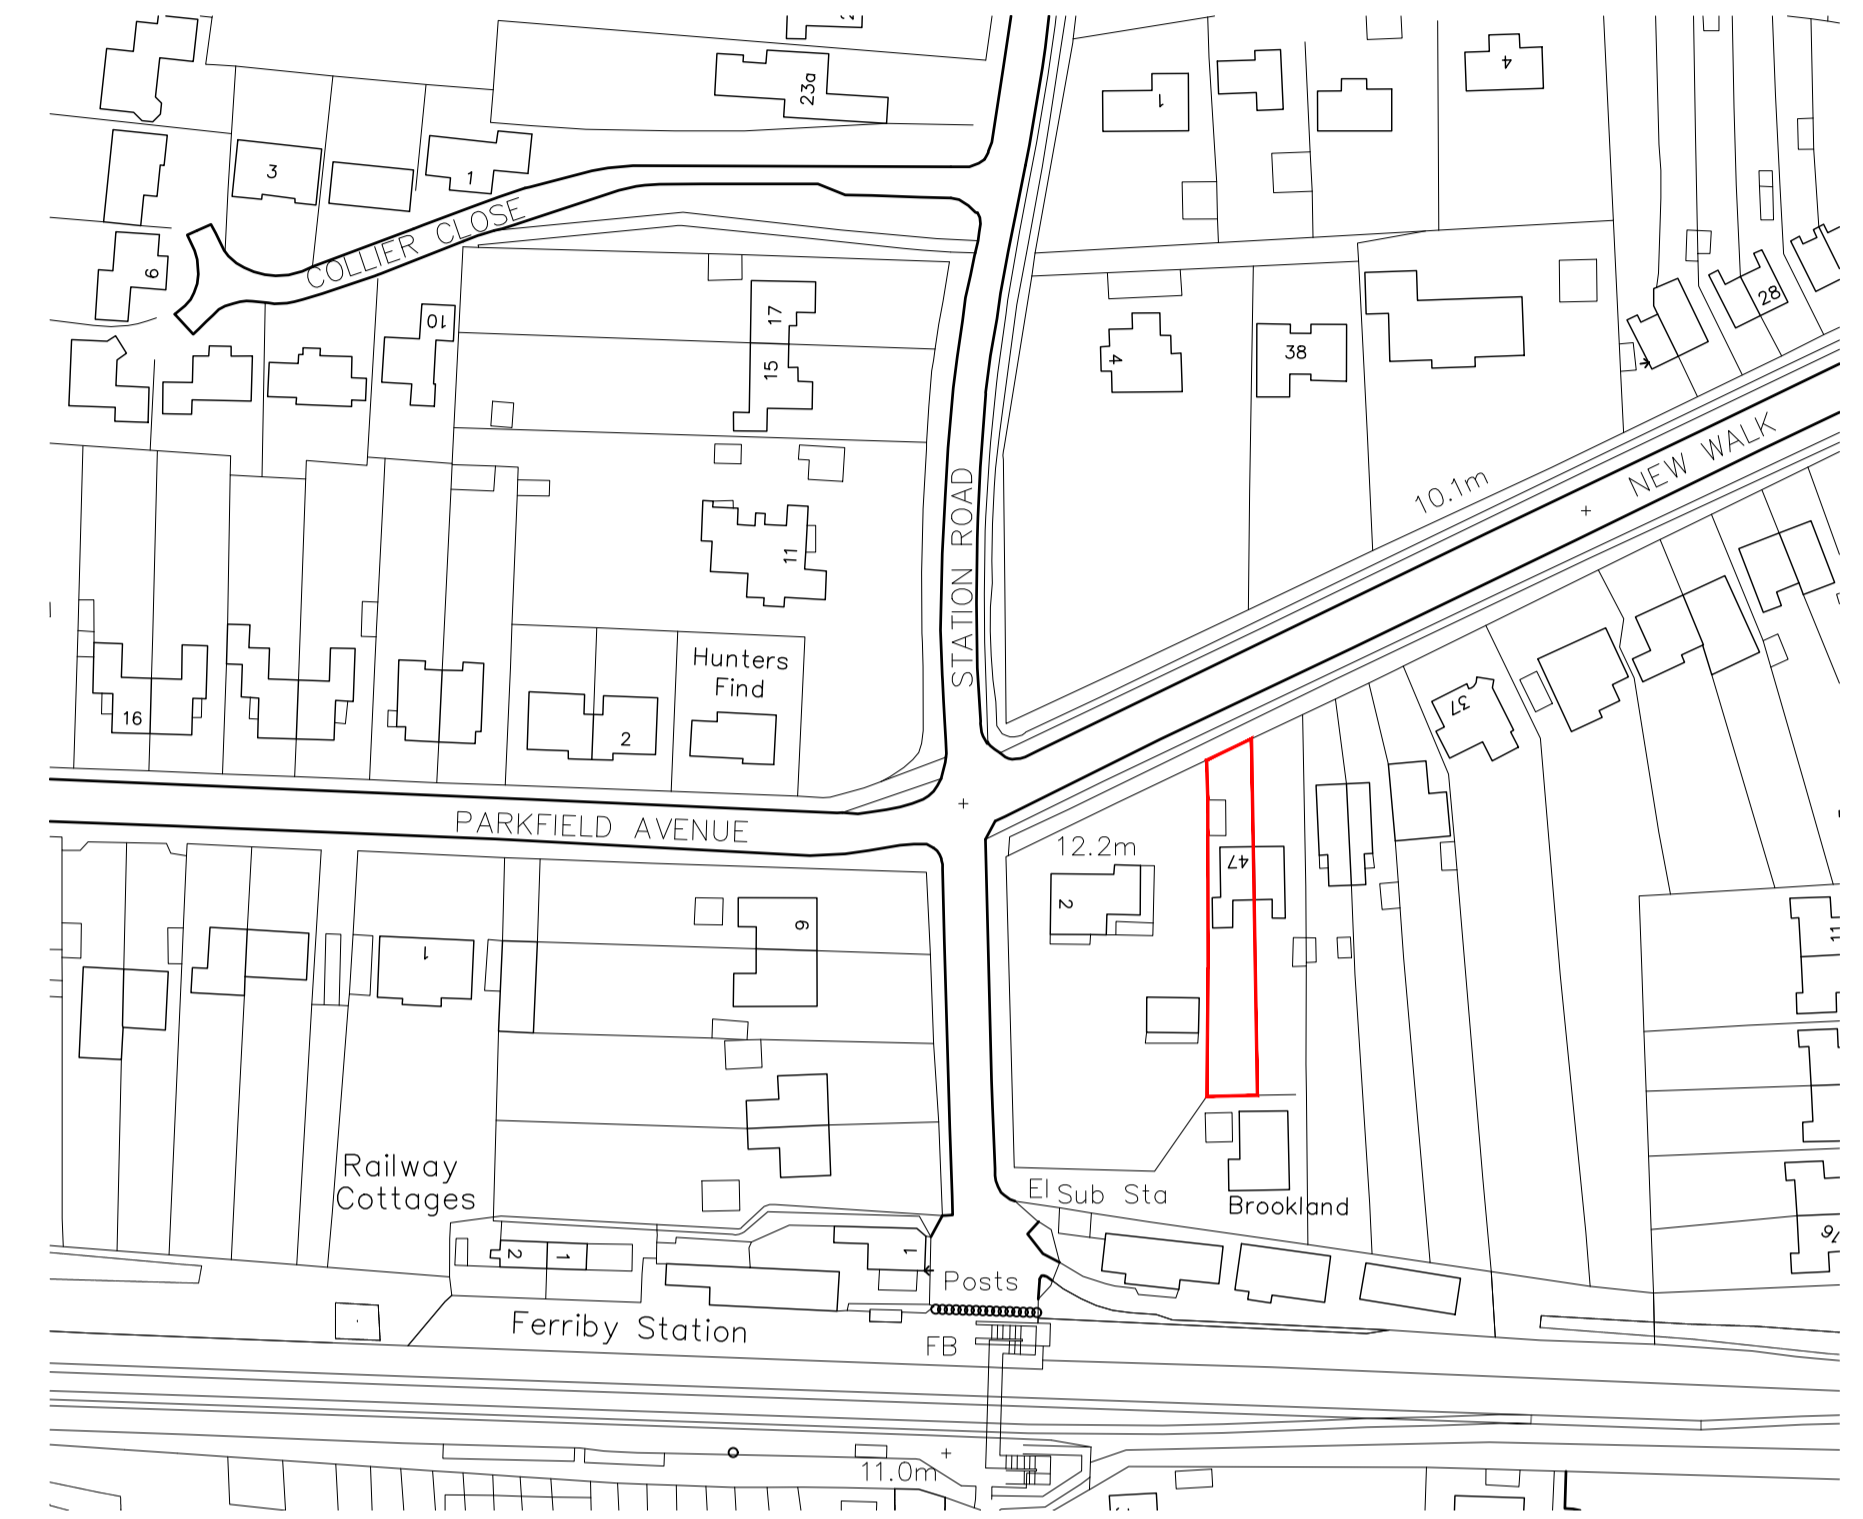

Location Plan 1:1250

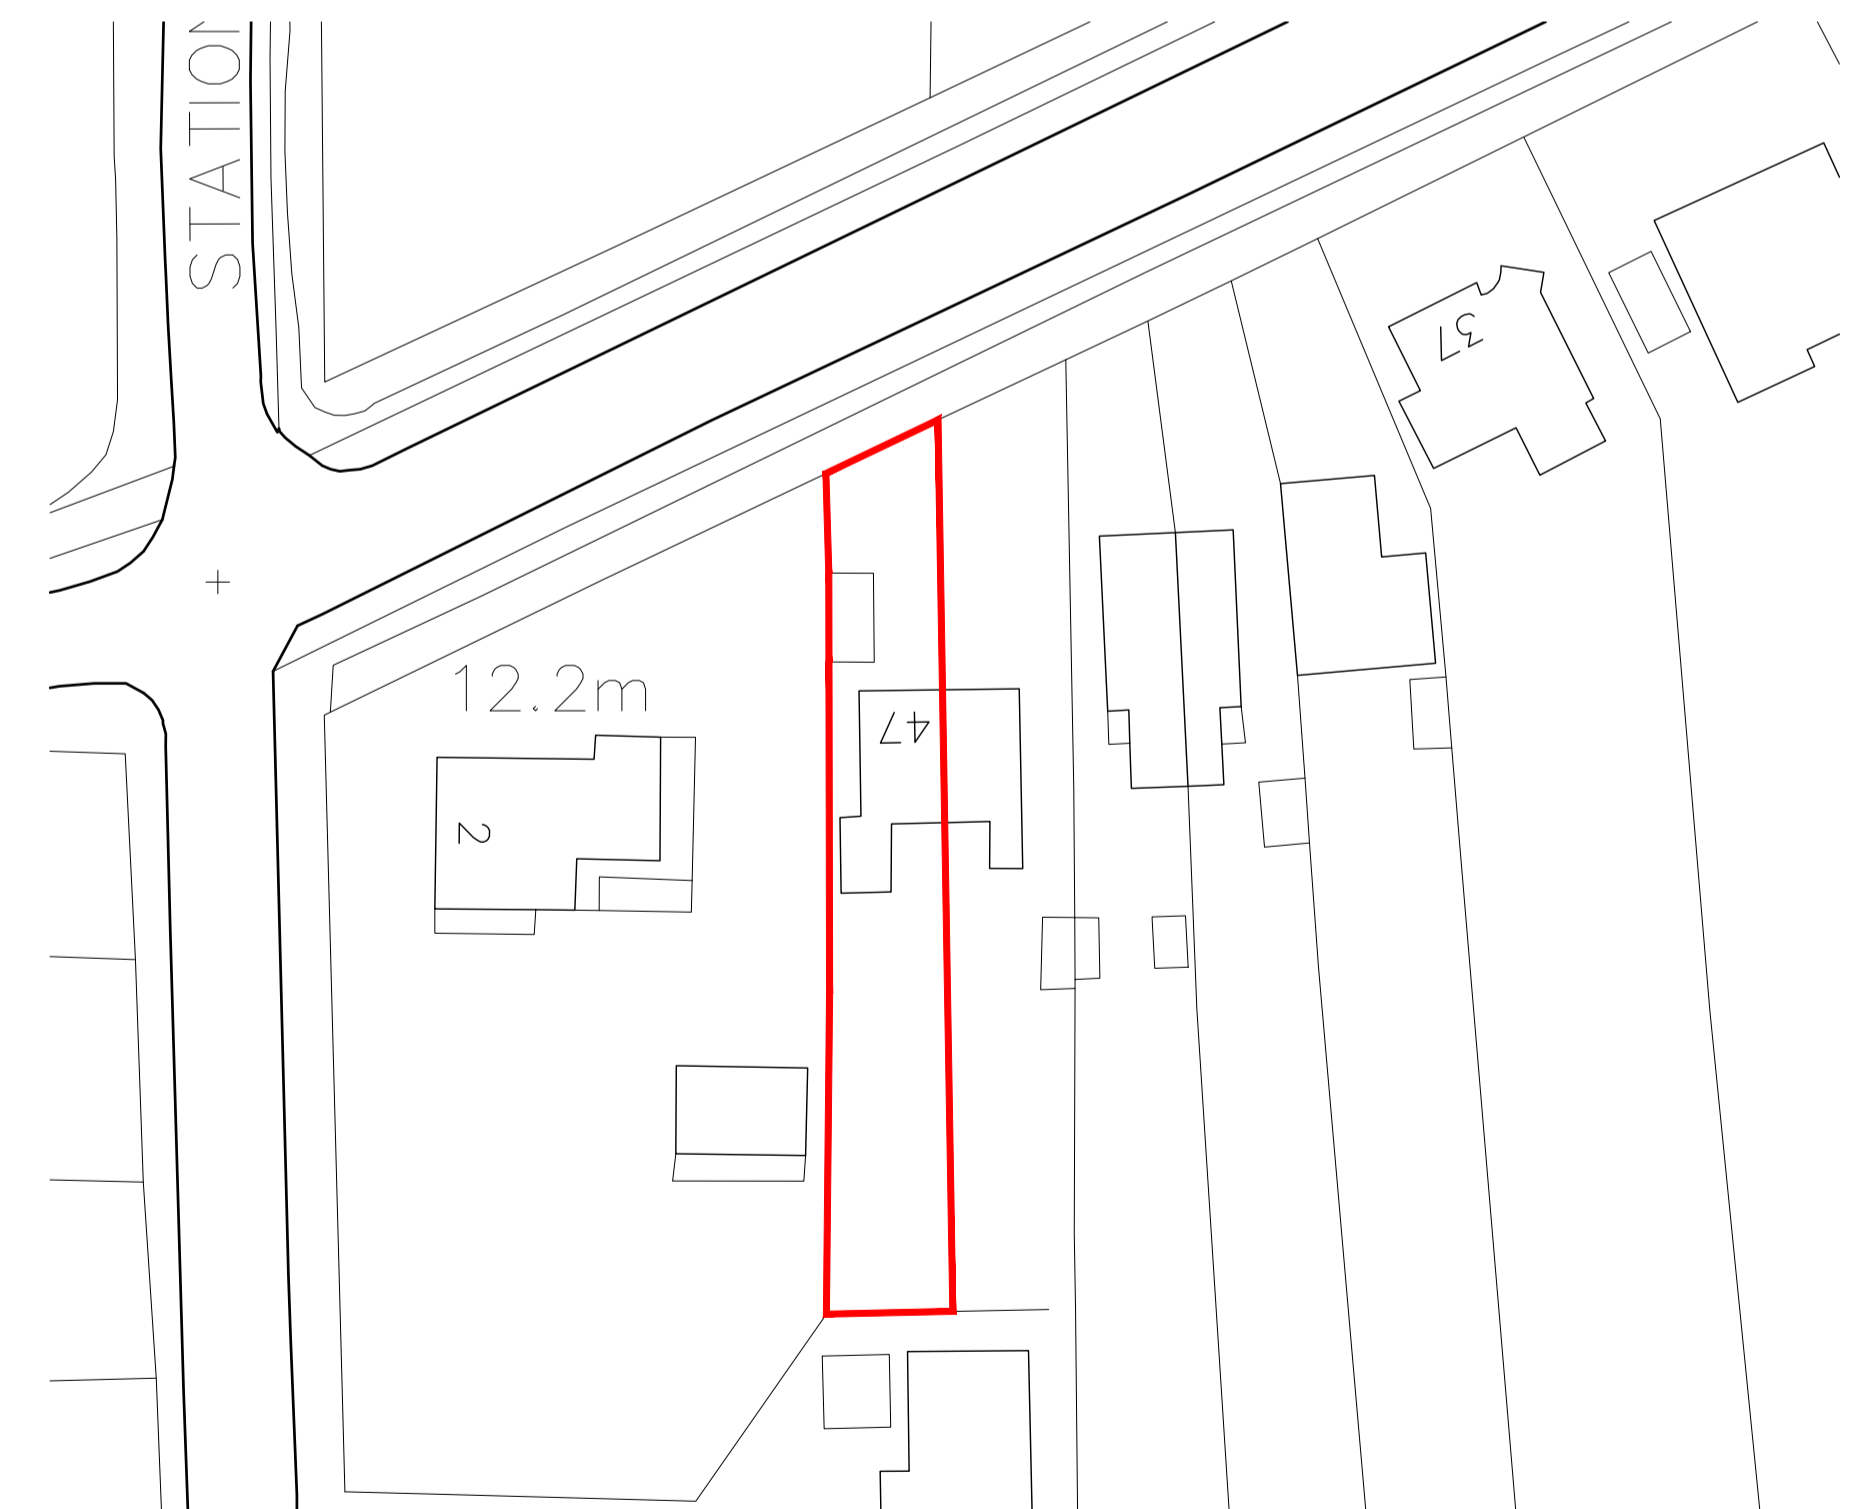

Site Plan 1:500

**ASPACE** ARCHITECTS

CLIENT: Mr and Mrs Moor	PROJECT: 47 New Walk, North Ferryby, HU14 3AH	DWG. TITLE: Existing Floor Plans, Elevations, Site and Location Plan	SCALE: 1 : 100, 500, 1250	DRAWING STATUS: Survey	DRAWN: jo	DATE: Oct 2023	PROJECT No: 2325	DWG. No: S - 001	REV: -
----------------------------	--	---	------------------------------	---------------------------	--------------	-------------------	---------------------	---------------------	-----------

HEAD OFFICE: 3D St Ninians Walk,  
Victoria Avenue, Hull, HU5 3EG  
Tel: 01482 342054 Mob: 07980821274  
Email: jamie@aspacearchitects.com  
Web: www.aspacearchitects.com