




**3 Existing Ground Floor Plan**  
Scale: 1:100

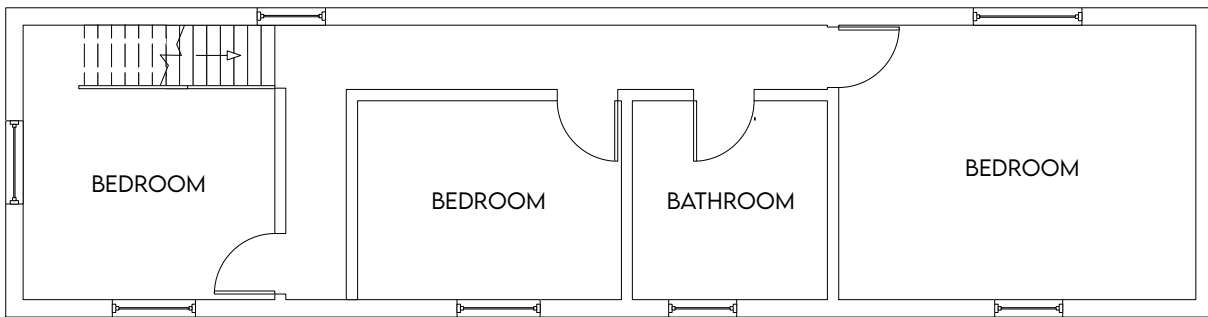

**4 Existing First Floor Plan**  
Scale: 1:100

 

TITLE: EXISTING PLANS	DRAWN BY: EB	 BIGGER@BIGGERDESIGNS.CO.UK
	SCALE: 1:100	
ADDRESS: WHITE COTTAGE ASPENDEN ROAD BUNTINGFORD SG9 9PA	DATE: 07.01.2023	
	DRAWING NO: 0402	
	REVISION: B	