




5 **Proposed Ground Floor Plan**
Scale: 1:100

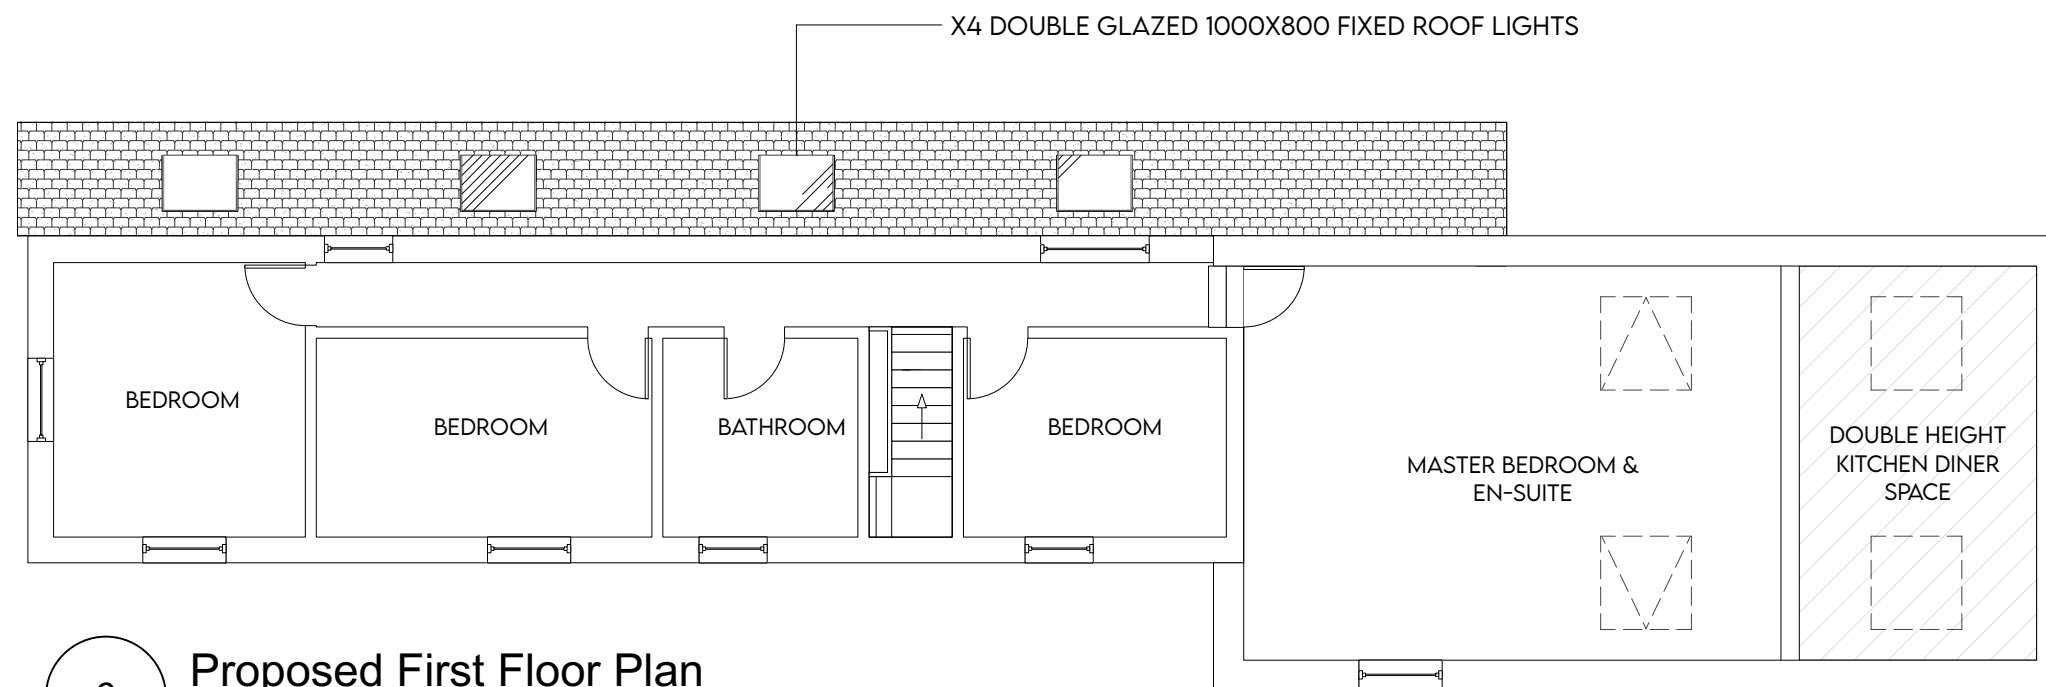

6 **Proposed First Floor Plan**
Scale: 1:100

 

TITLE: PROPOSED PLANS	DRAWN BY: EB	 BIGGER@BIGGERDESIGNS.CO.UK
ADDRESS: WHITE COTTAGE ASPENDEN ROAD BUNTINGFORD SG9 9PA	SCALE: 1:100/1:200	
	DATE: 07.01.2023	
	DRAWING NO: 0403	
	REVISION: B	