

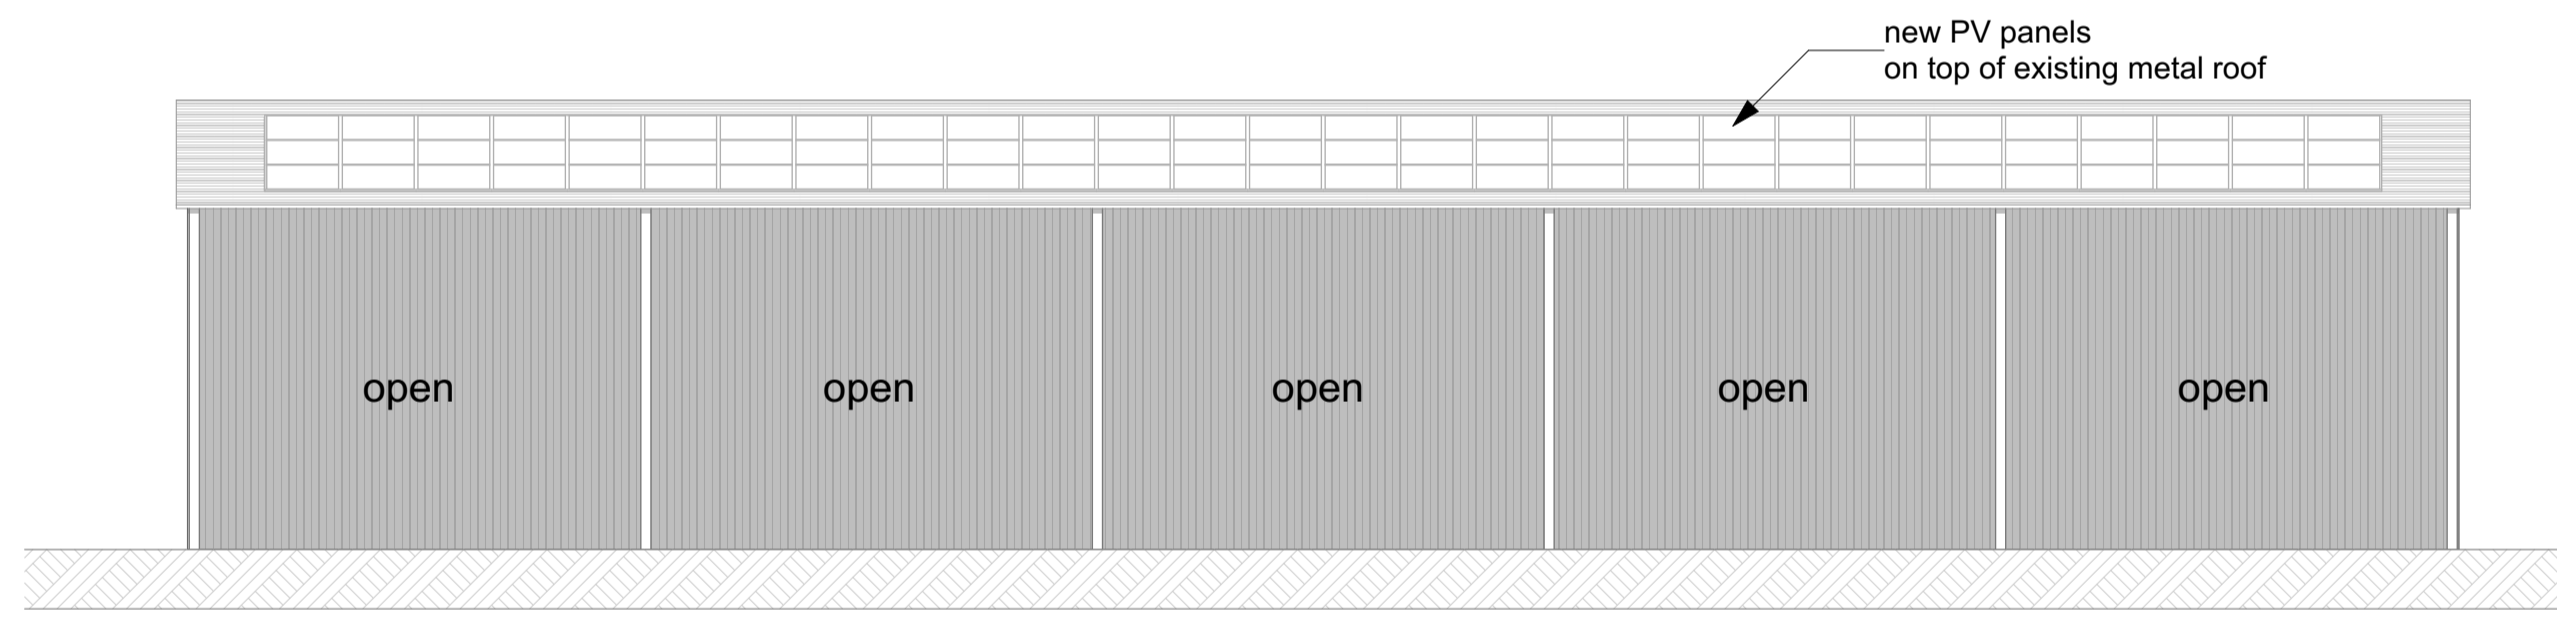
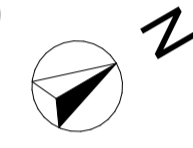
 



Ground Floor - Scale 1:100

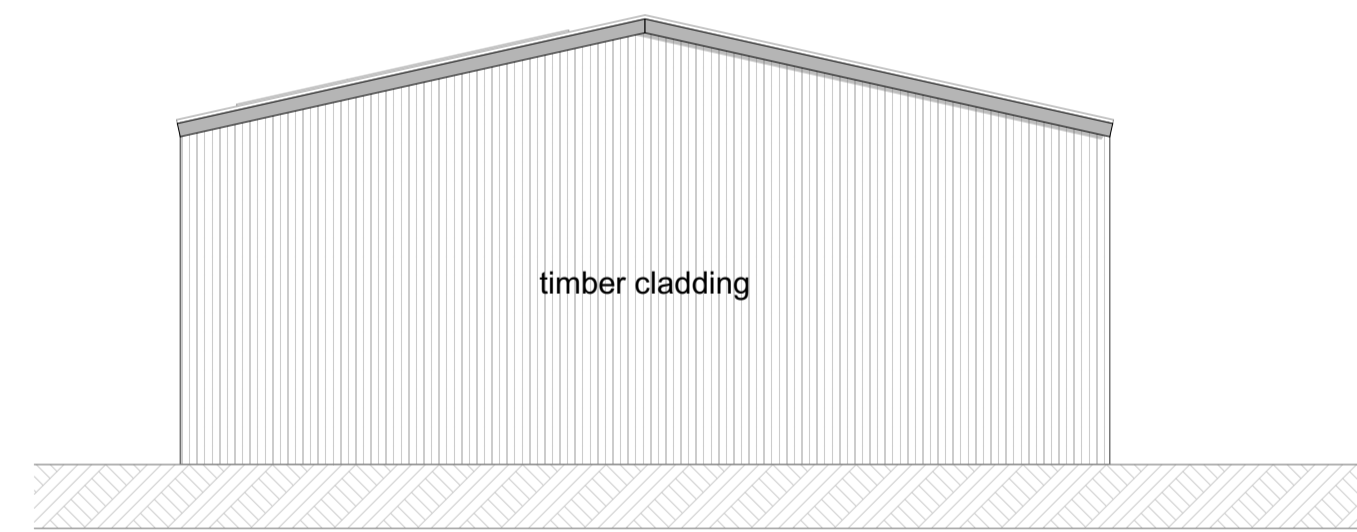

Front Elevation - Scale 1:100

 

Side Elevation - Scale 1:100

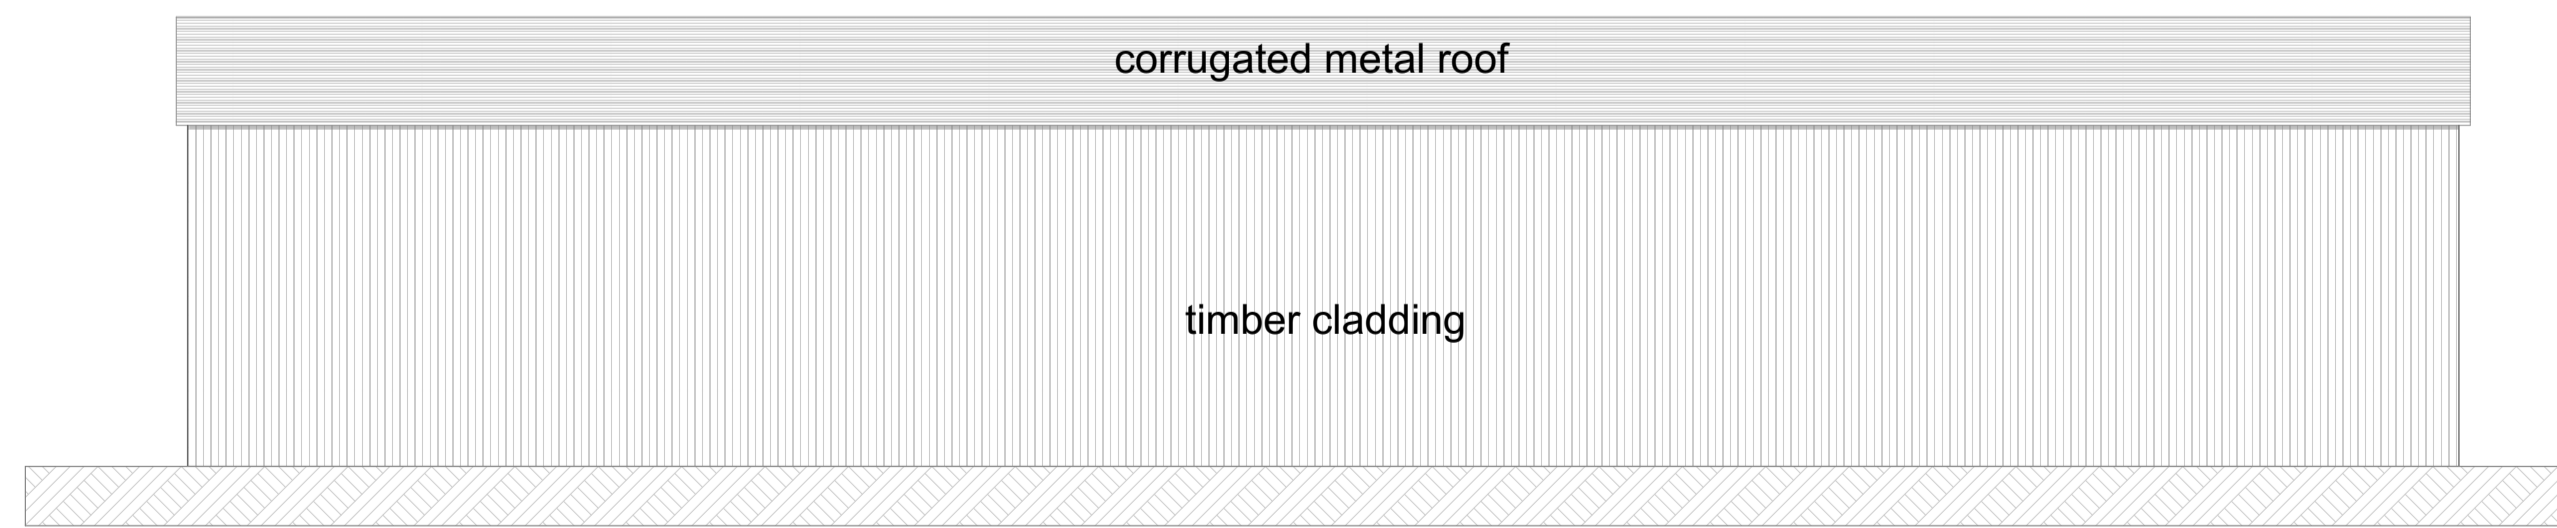

Rear Elevation - Scale 1:100



Side Elevation - Scale 1:100