

DO NOT SCALE from this drawing, except for planning purposes.
 Contractors must verify all dimensions at the site before setting-out, commencing work, or making any shop drawings.
 This drawing has been prepared without soil survey and report.
 Any discrepancy whatsoever between any information contained on this drawing and any other document or drawing must be drawn to the attention of the architect by the contractor before the work is executed.

The content of this drawing is subject to the provisions of the Copyright Act 1956 and subsequent Copyright legislation. Intellectual copyright is asserted.

©2022 S.C.King


100mm
 0 1000mm 5m 10m
 Scale bar Scale 1:100

This drawing is prepared as an Application for Planning permission on behalf of the client named below and for no other purpose. The copyright of the drawing remains with the Designer. All copies of this drawing are only for information about the Application and they must not be used for other purposes without the express written permission of the Designer named below.


SURVEY INFORMATION SUPPLIED BY THE APPLICANT




North Elevation

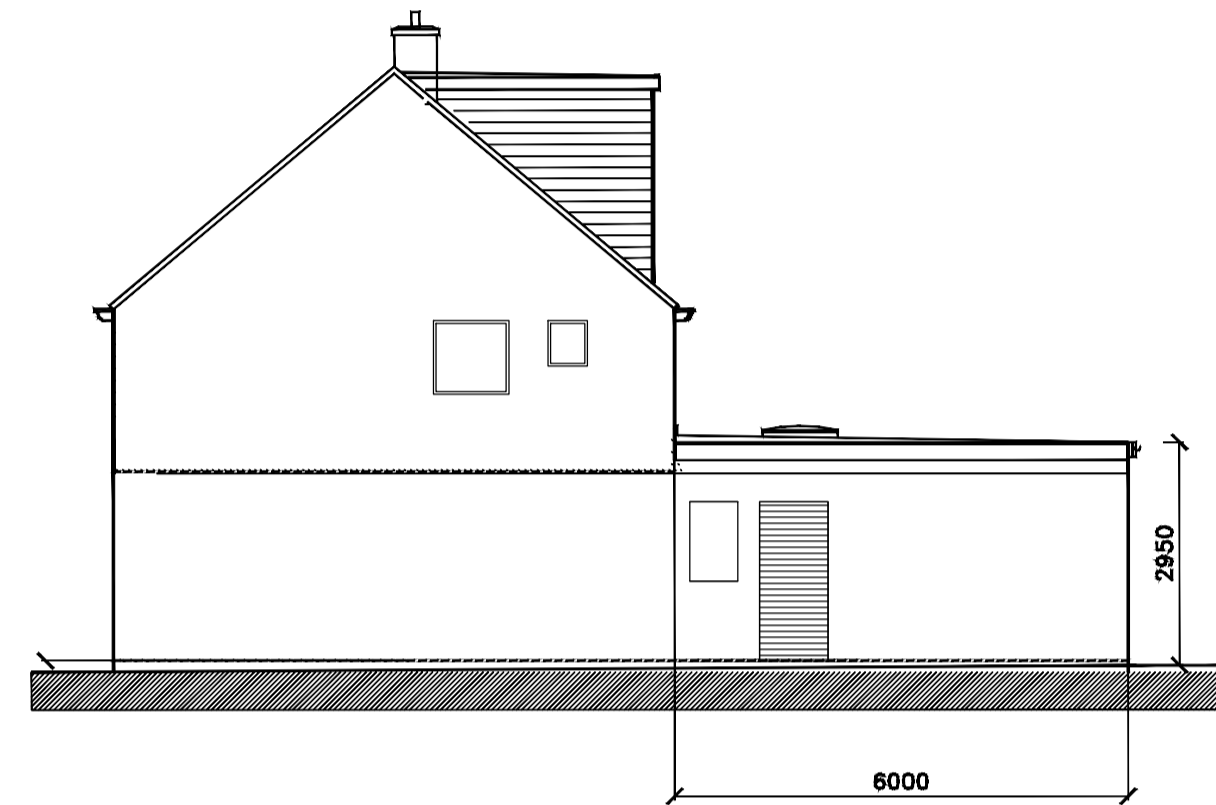

West Elevation

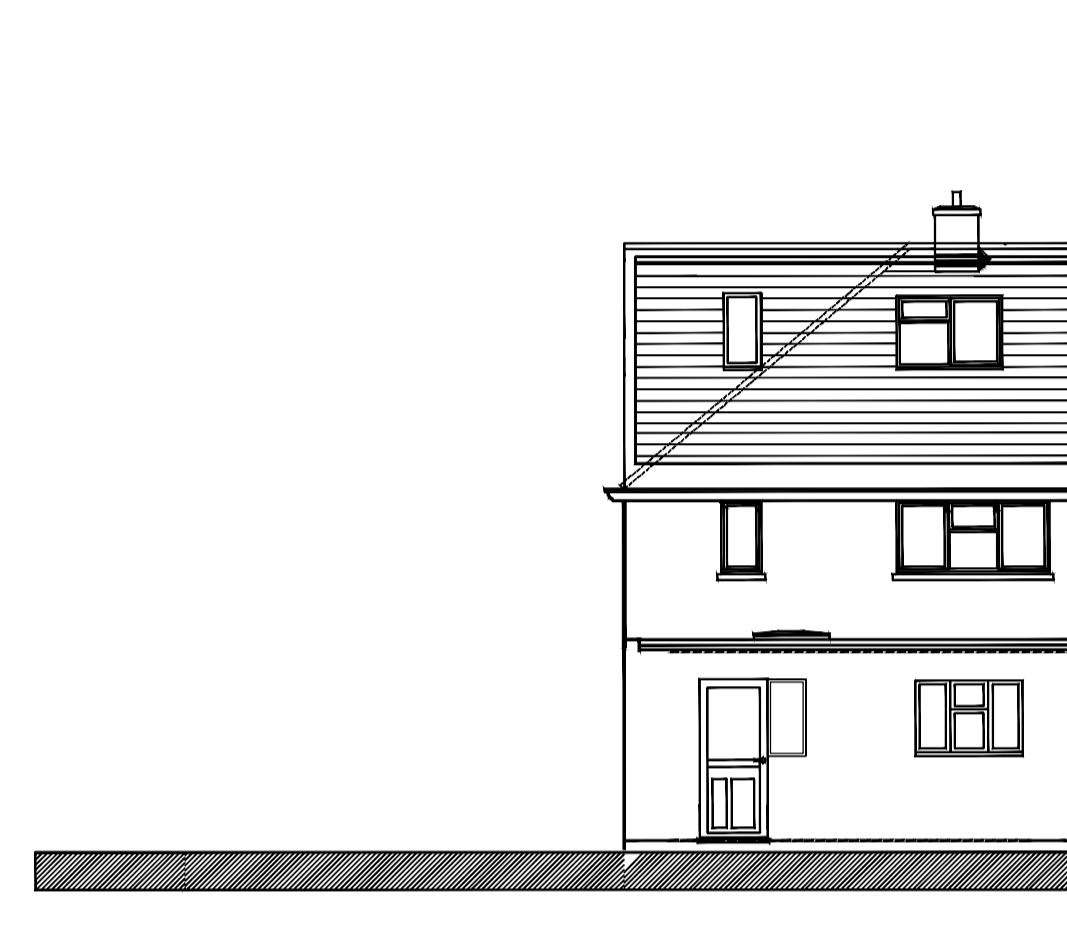

South Elevation

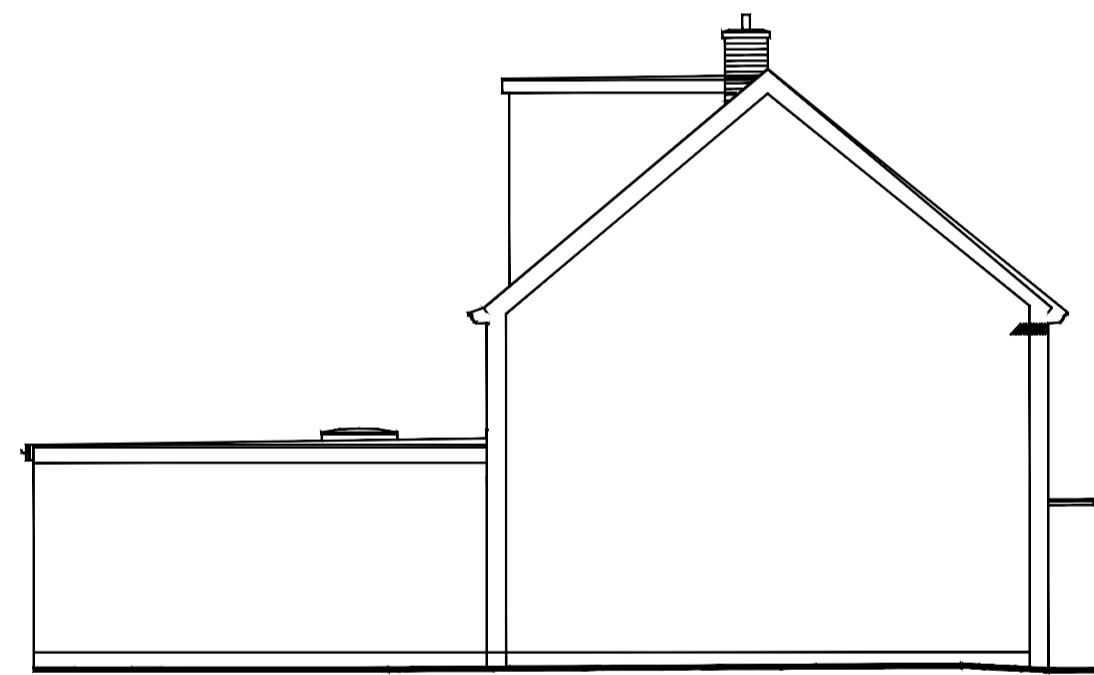

East Elevation/section

REF	REVISION	DATE	BY

Simon King
 Planning & Design Service

1A, CHURCH STREET,
 GODALMING,
 SURREY. GU7 1EQ.
 TELEPHONE 01483 423601.

CLIENT:
 Mr Mizan Uddin

PROJECT TITLE:
 HMO & Single storey rear extension
 17 St Johns Road
 Guildford
 Surrey GU2 7UQ

DRAWN: SCK CHECKED:
 TRACED:
 SCALE: 1:100 @ A1 DATE: October 2023

DRAWING TITLE:
 Proposed Elevations

CODE	PROJECT No.	DRAWING No.
TP	110	22