




Existing Ground Floor Plan B1
1:200

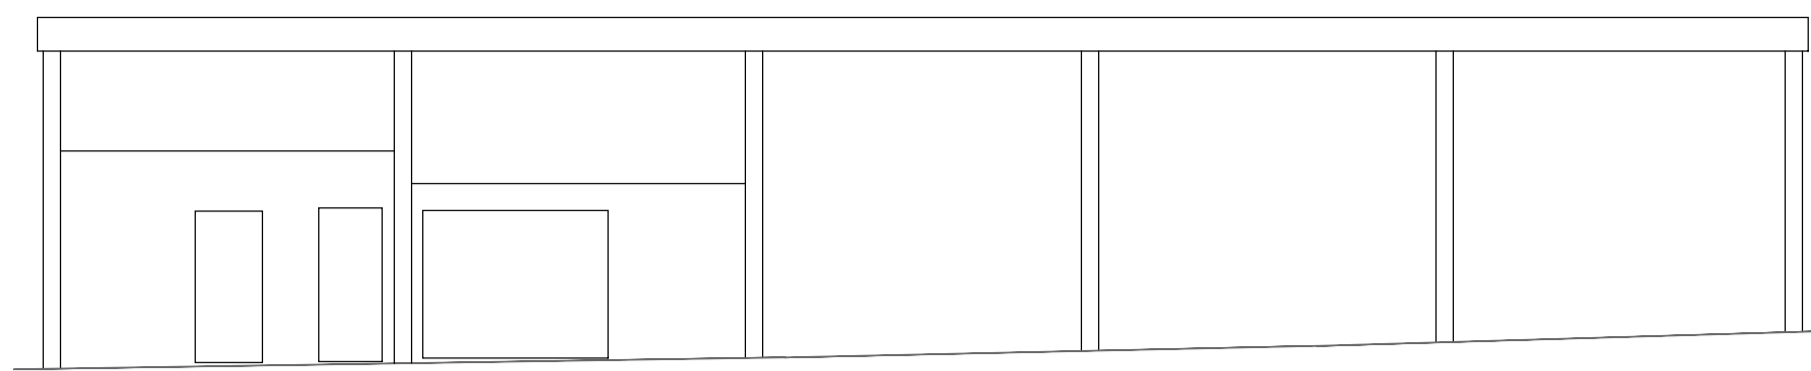


Existing West Elevation B1

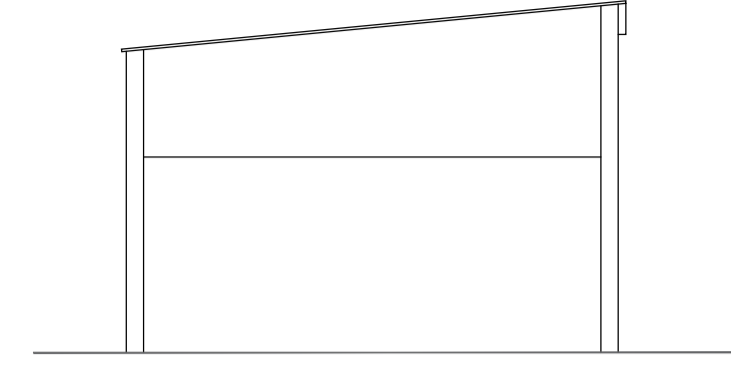

Existing North Elevation B1

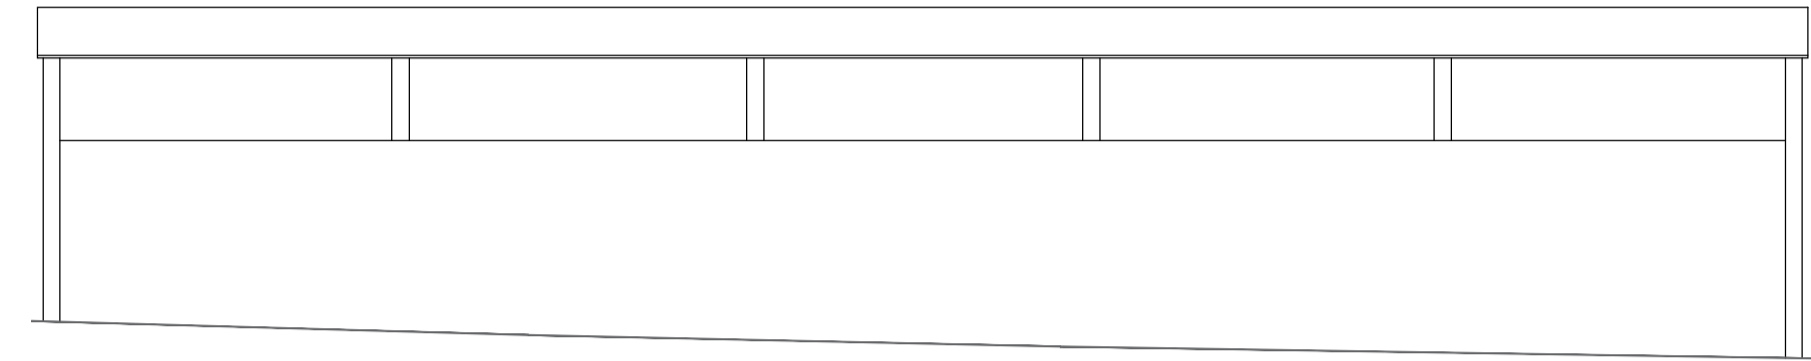


Existing East Elevation B1

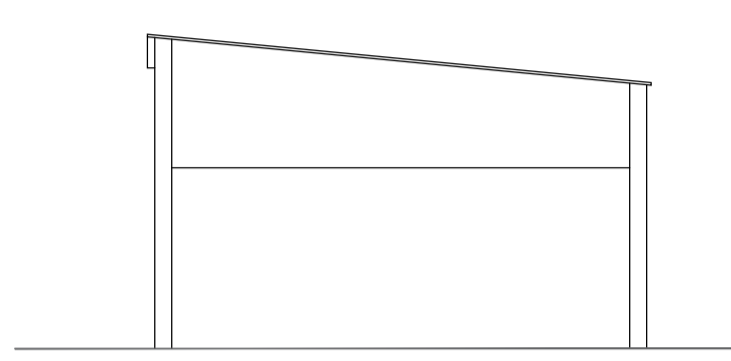


Existing South Elevation B1




Block Plan
1:500

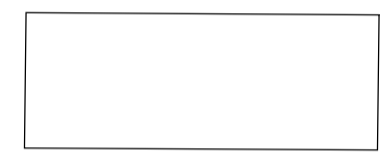


Existing Ground Floor Plan B2
1:200

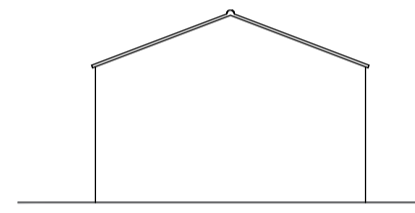


Existing South Elevation B2

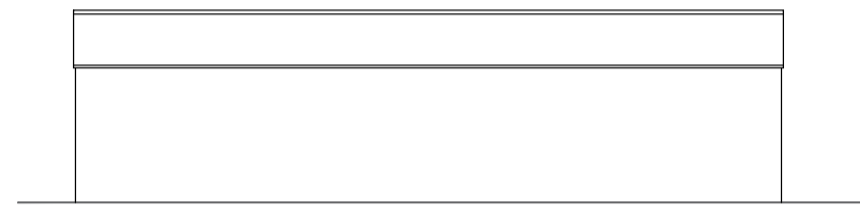


Existing West Elevation B2

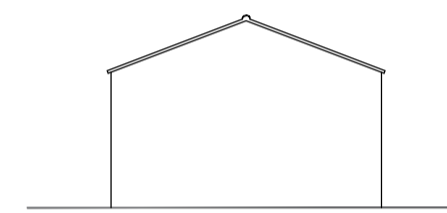


Existing North Elevation B2

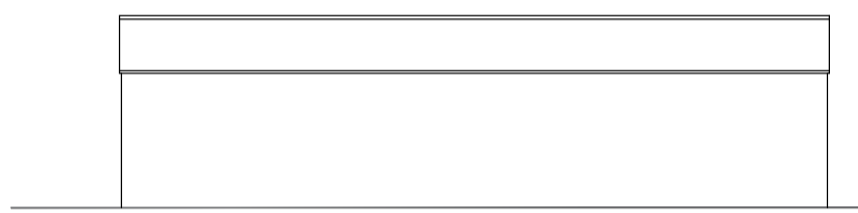


Existing East Elevation B2

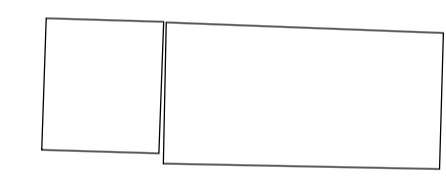


Existing Ground Floor Plan B3
1:200

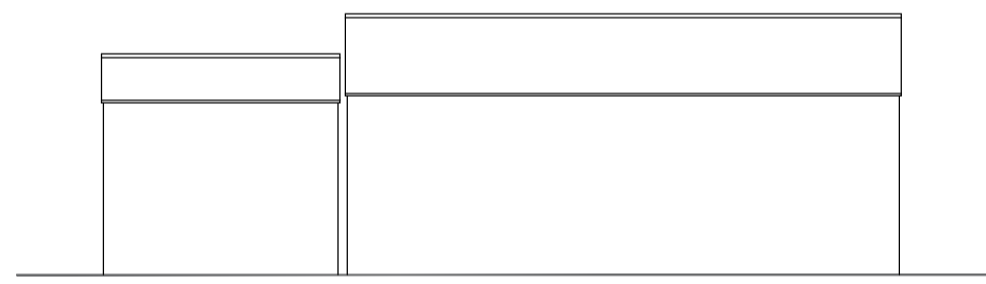


Existing South Elevation B3

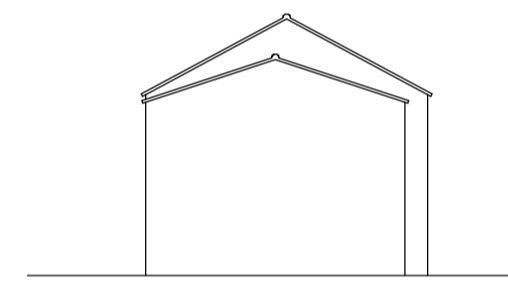


Existing West Elevation B3

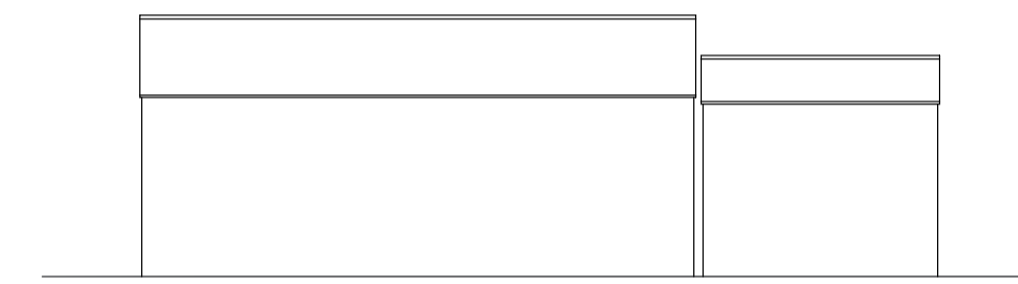


Existing North Elevation B3

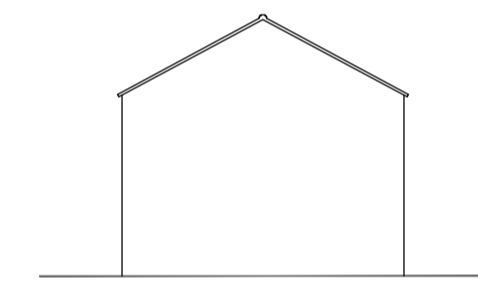


Existing East Elevation B3

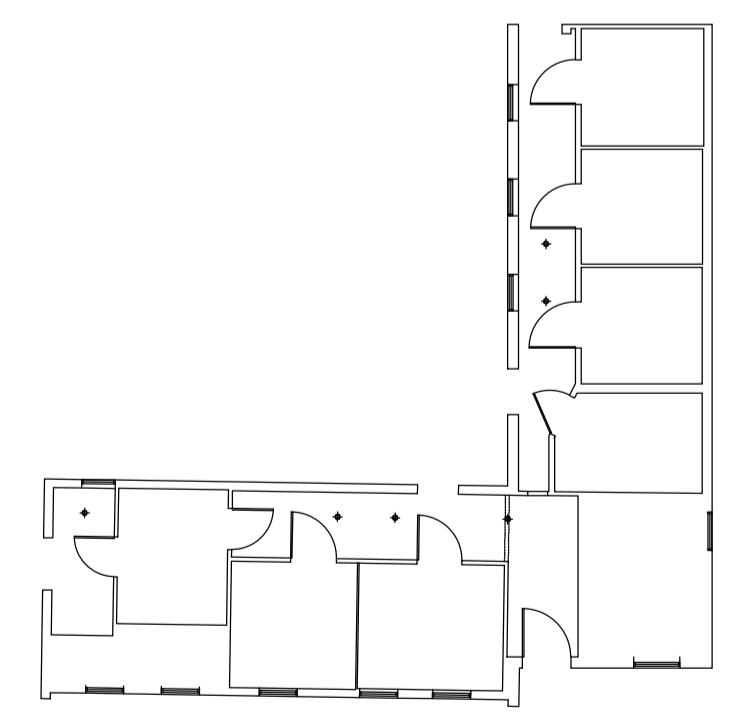


Existing Ground Floor Plan B4
1:200

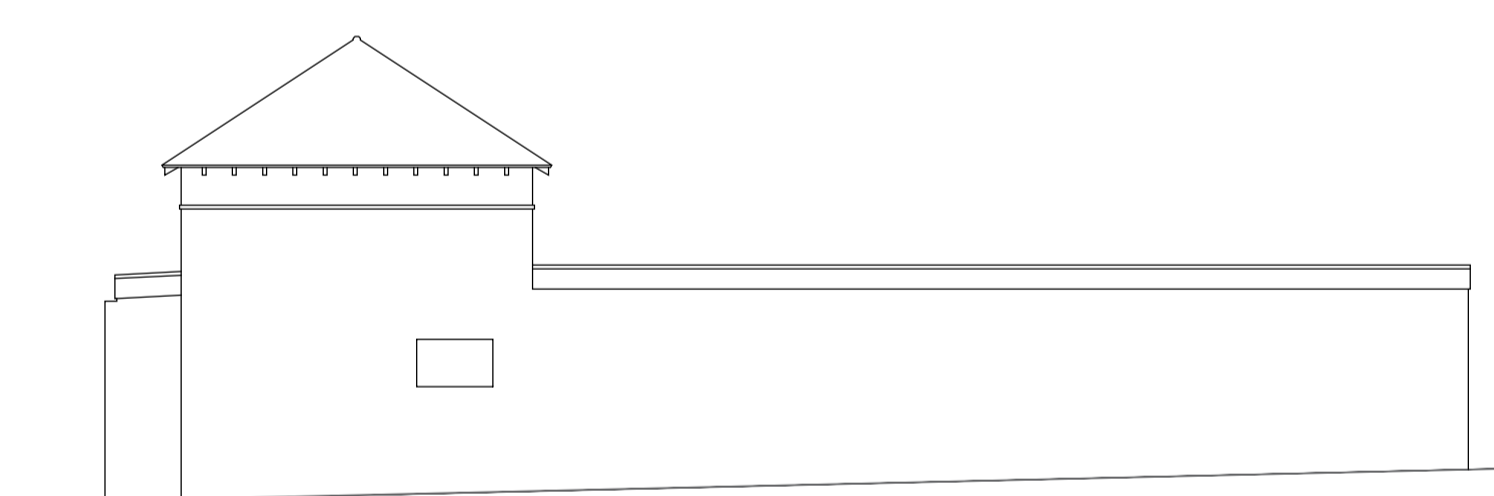


Existing East Elevation B4

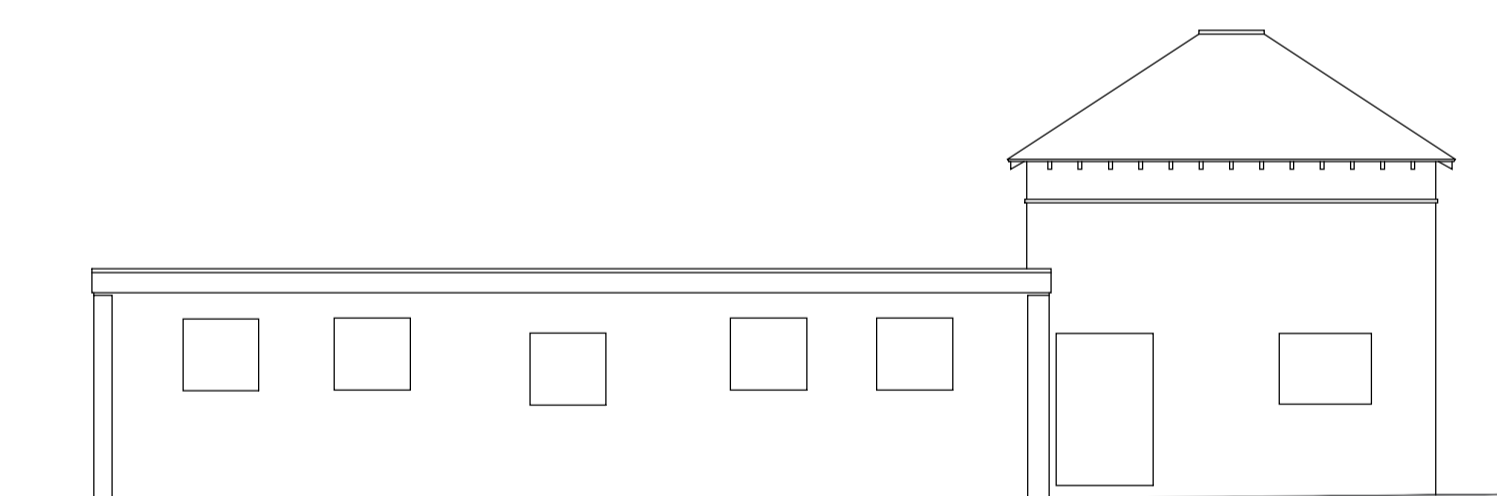


Existing South Elevation B4

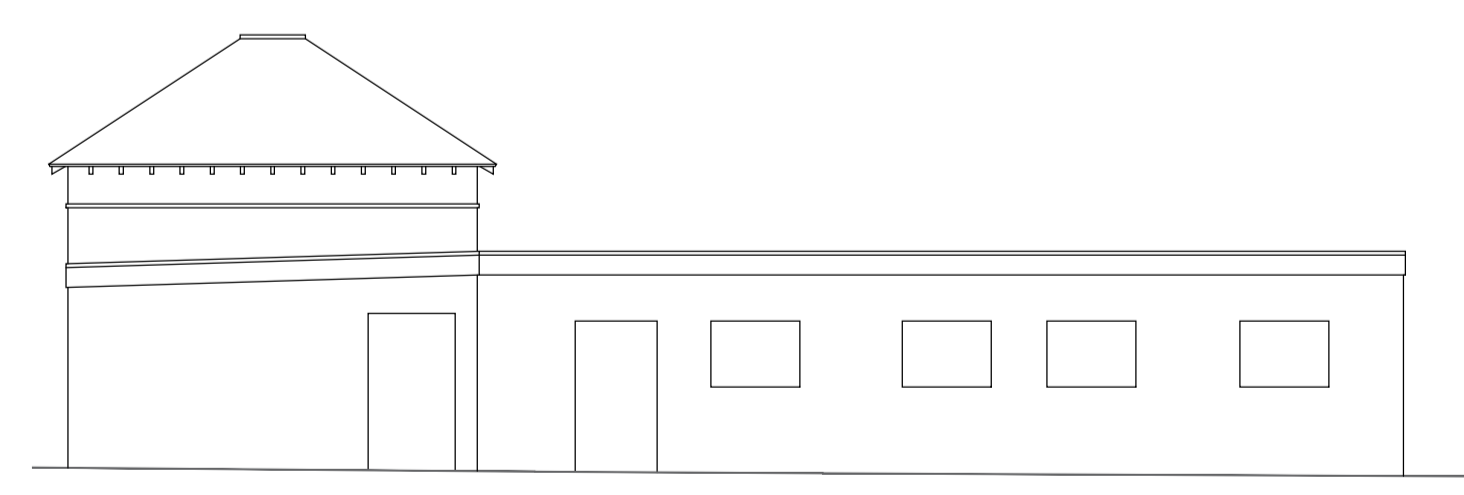


Existing North Elevation B4

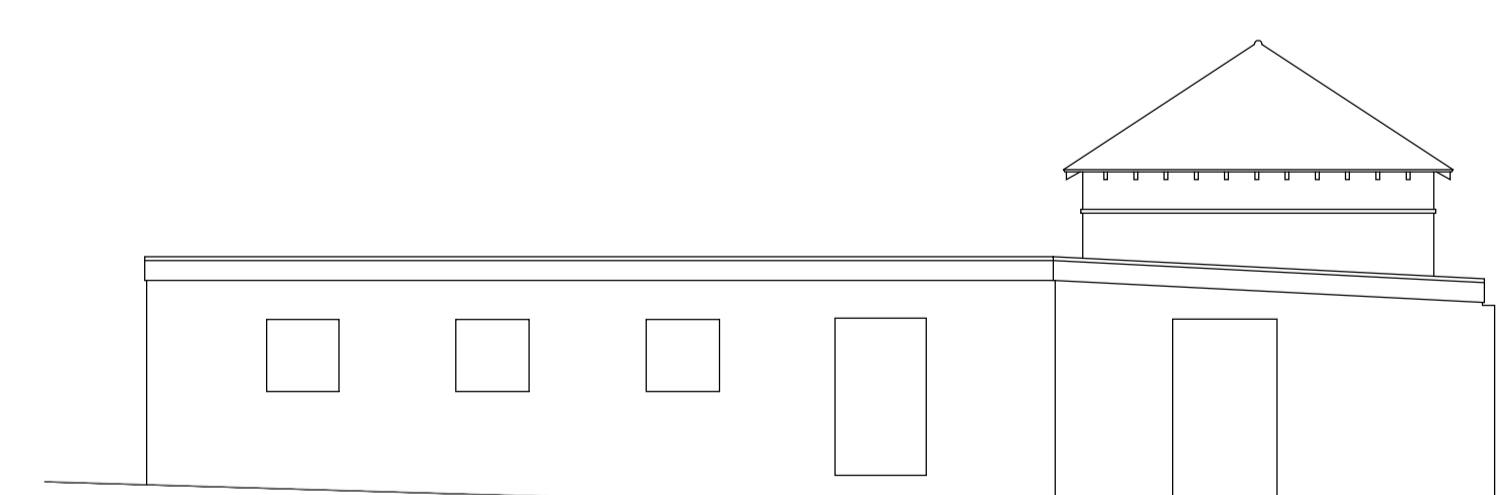


Existing West Elevation B4

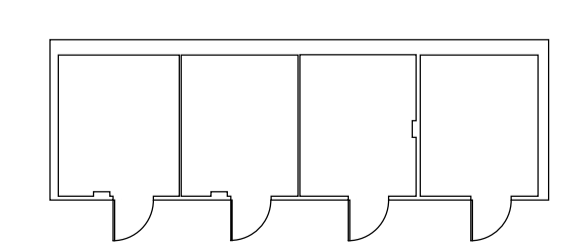


Existing Ground Floor Plan B5
1:200

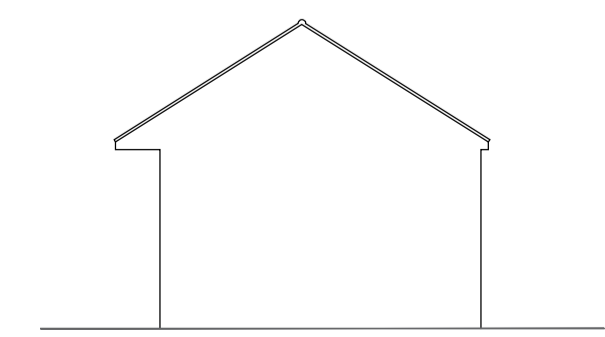


Existing West Elevation B5

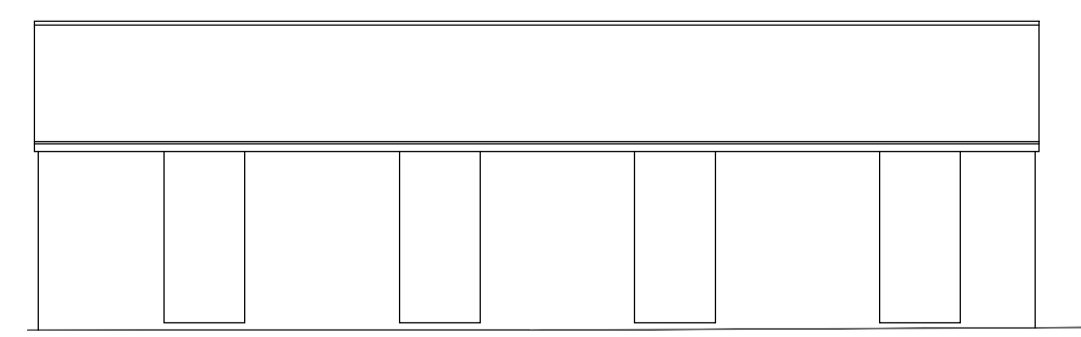

Existing South Elevation B5

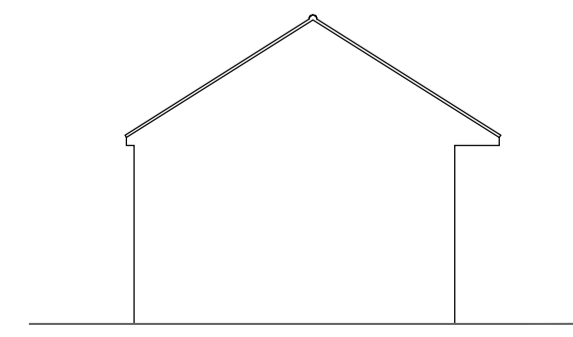

Existing East Elevation B5

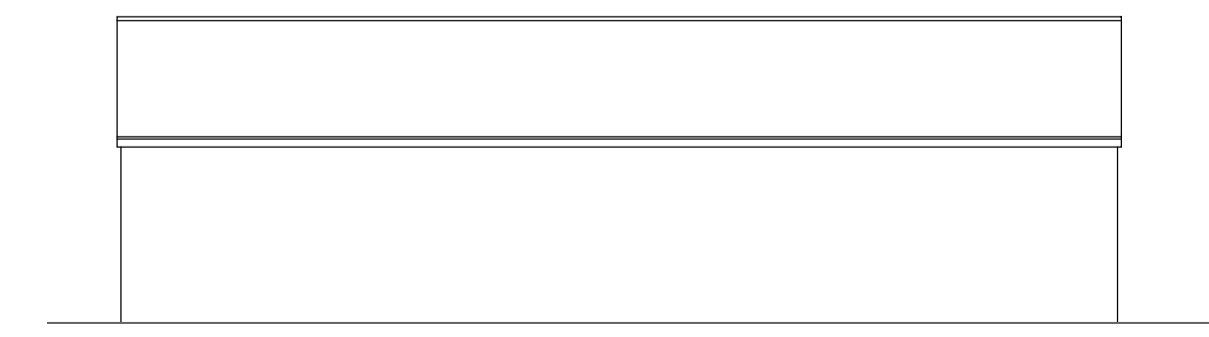

Existing North Elevation B5

REV	REVISION	DATE



Client Runnymede Homes Ltd
 Project Hooke Farm, Effingham Common, Effingham, Leatherhead, KT24 5JE
 Drawing Title Existing Buildings Plans and Elevations

Scale 1:100 (A1)
 Date NOV 2023
 Drawn MCK
 Dwg No 640-EX-01