




EXISTING FRONT ELEVATION

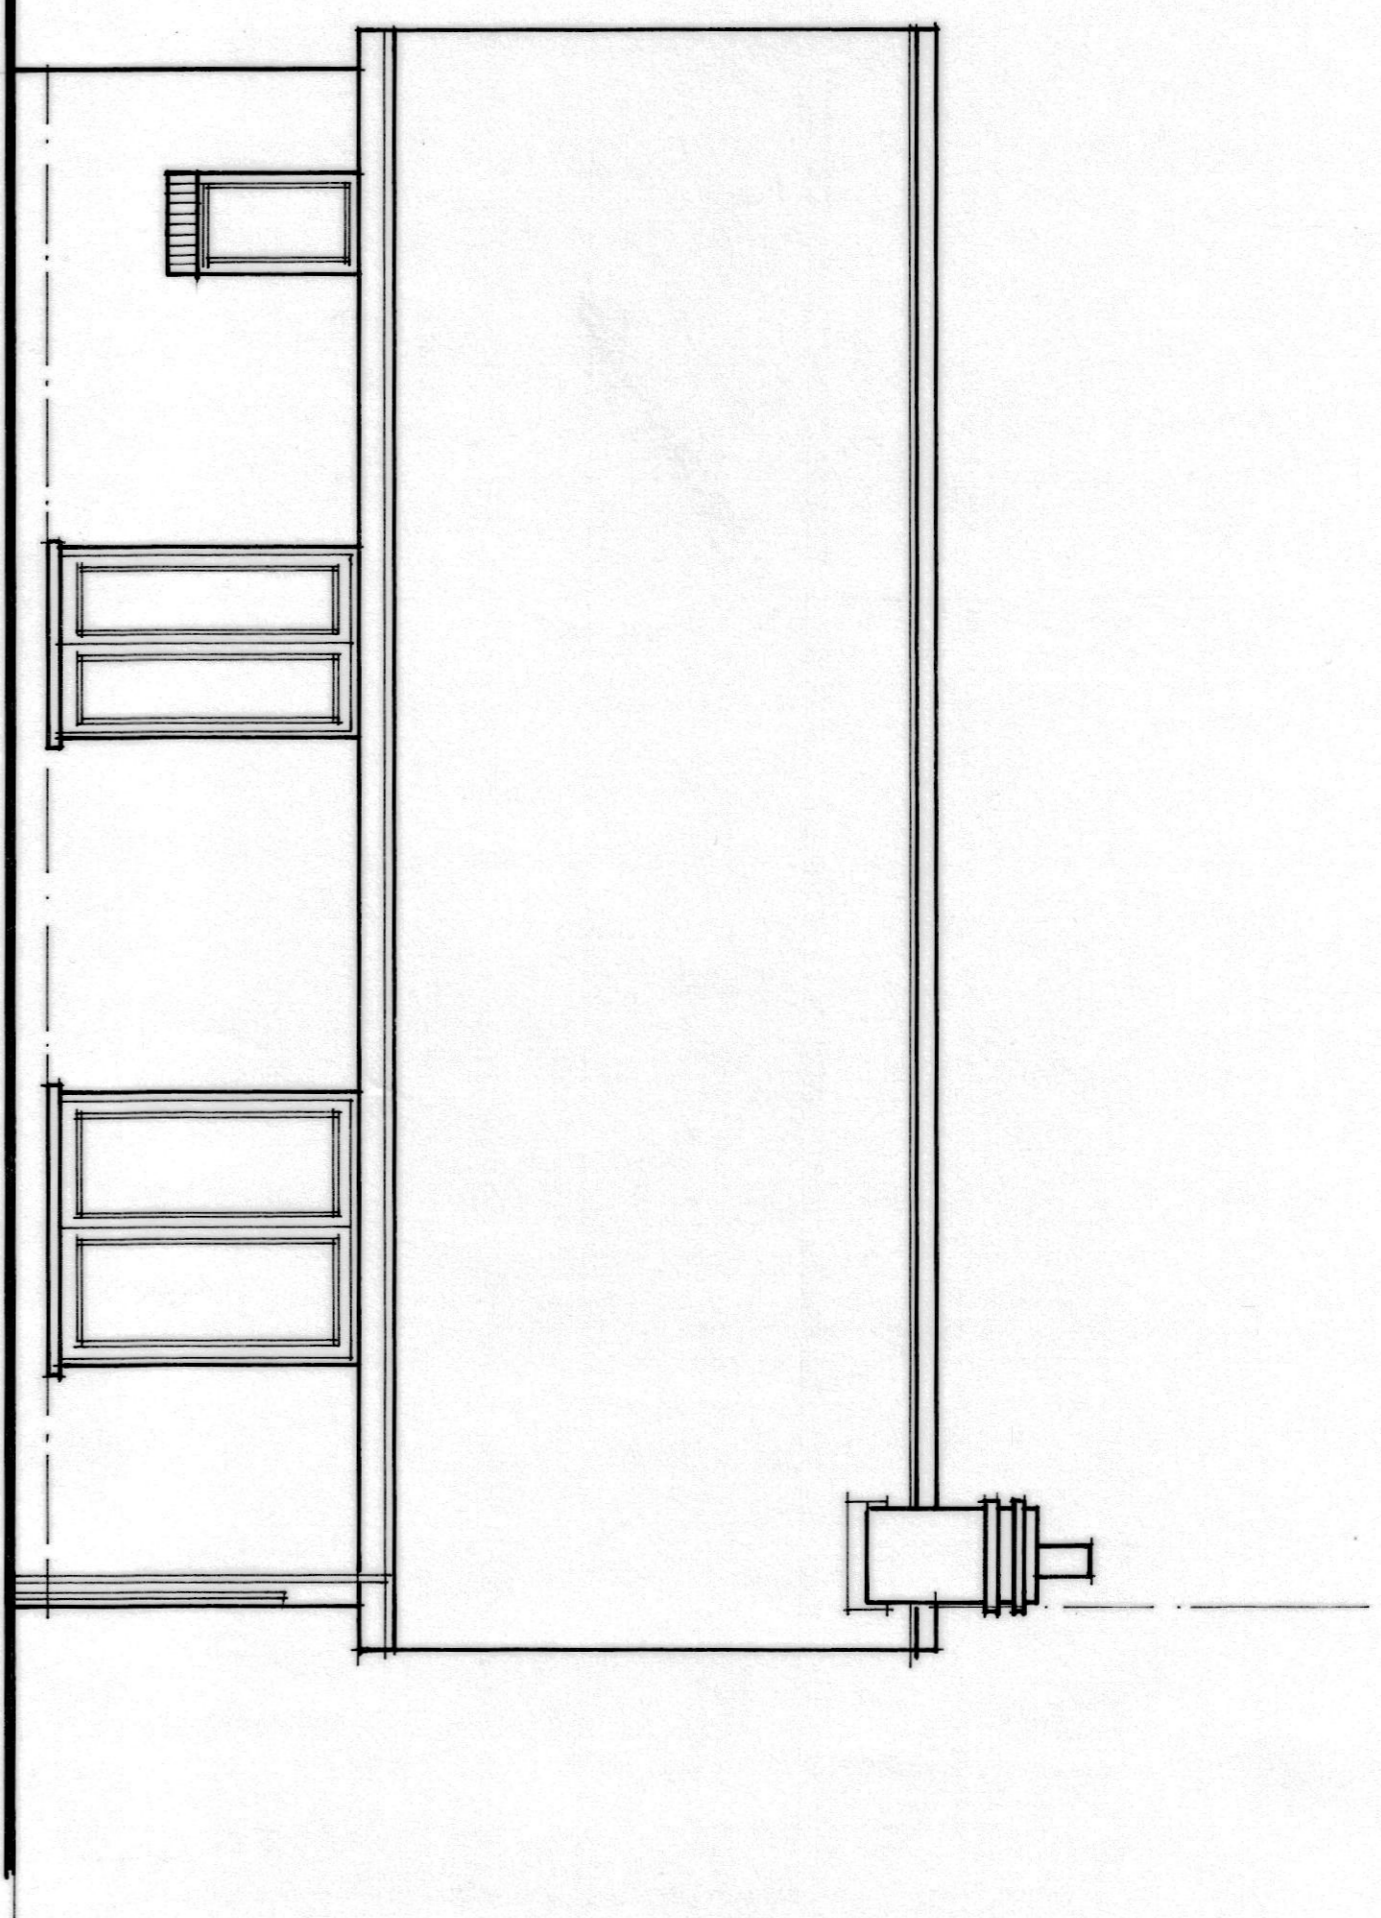


EXISTING REAR ELEVATION

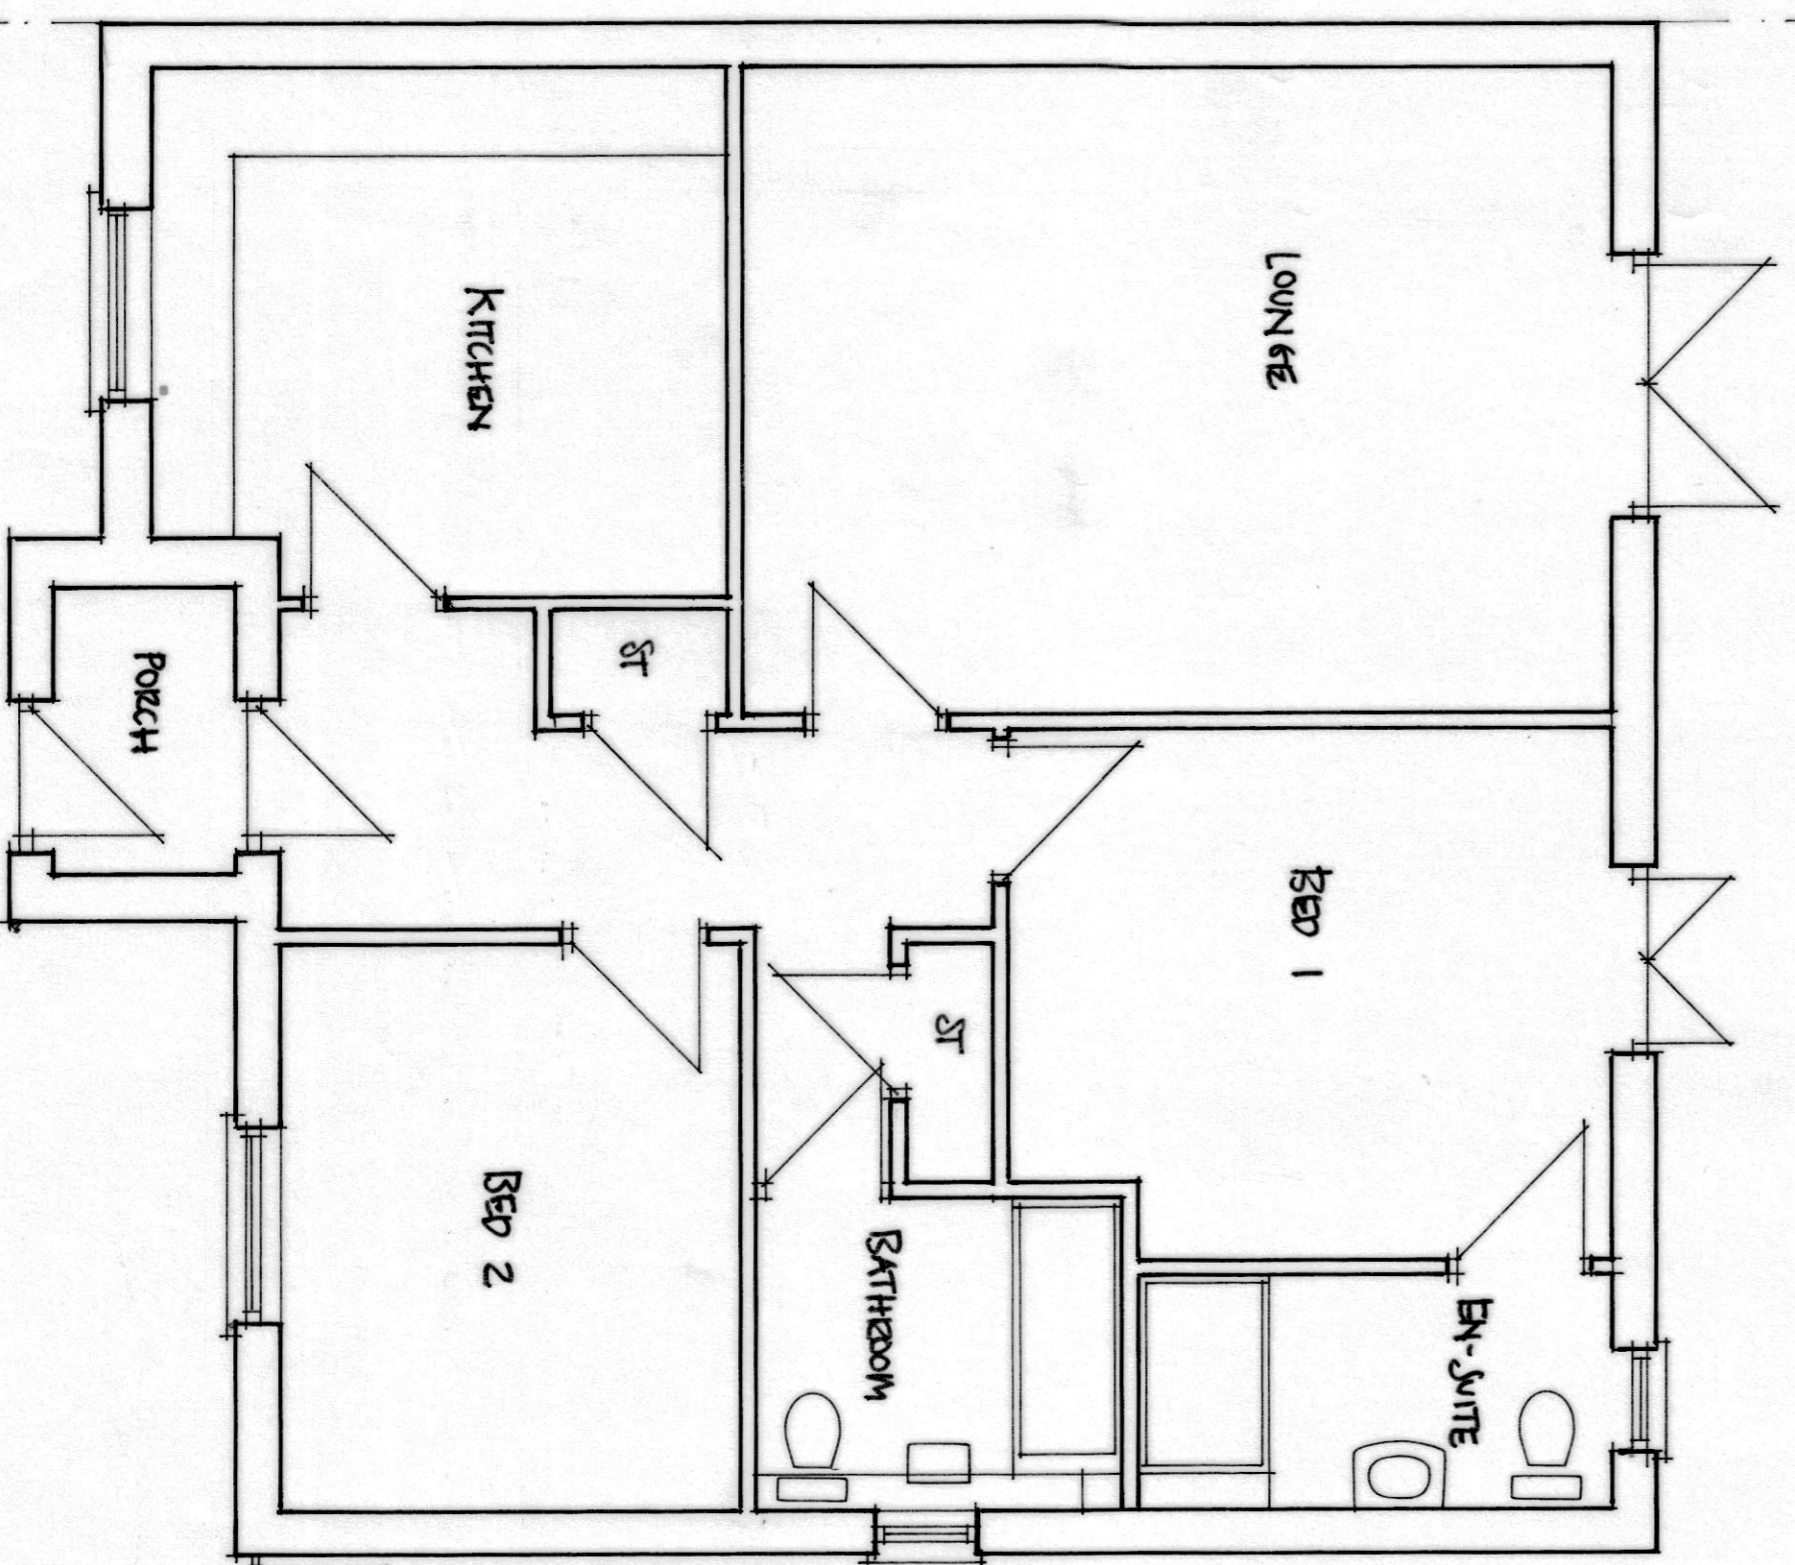

GROUND FLOOR PLAN

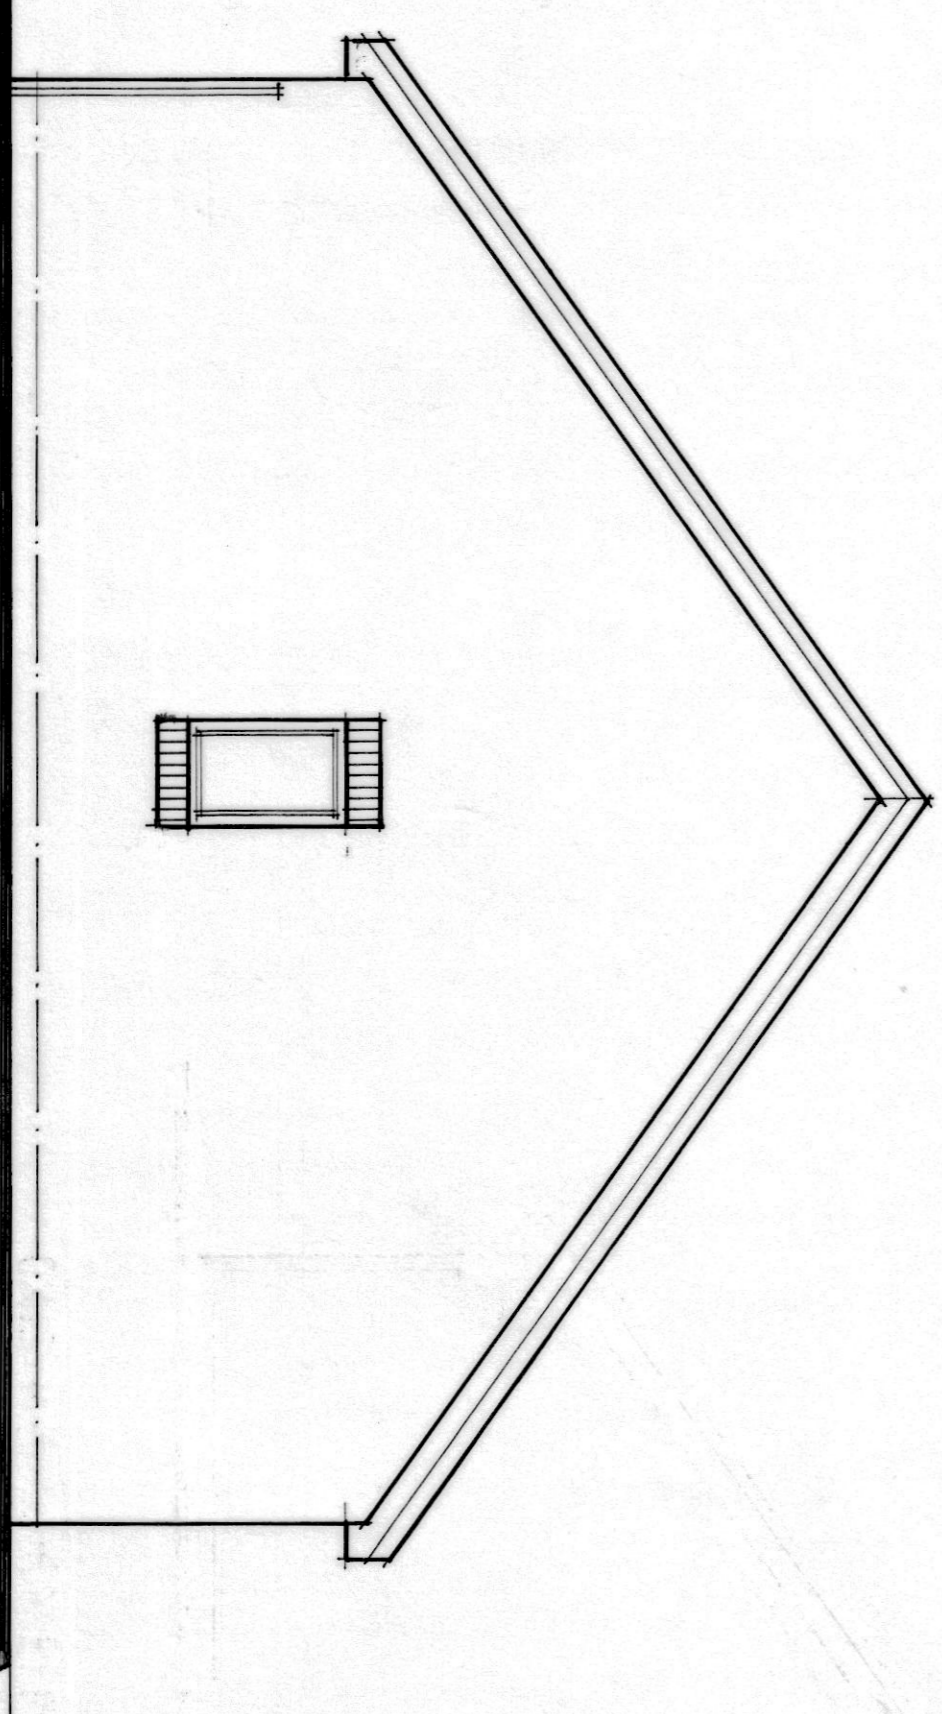

EXISTING SIDE ELEVATION

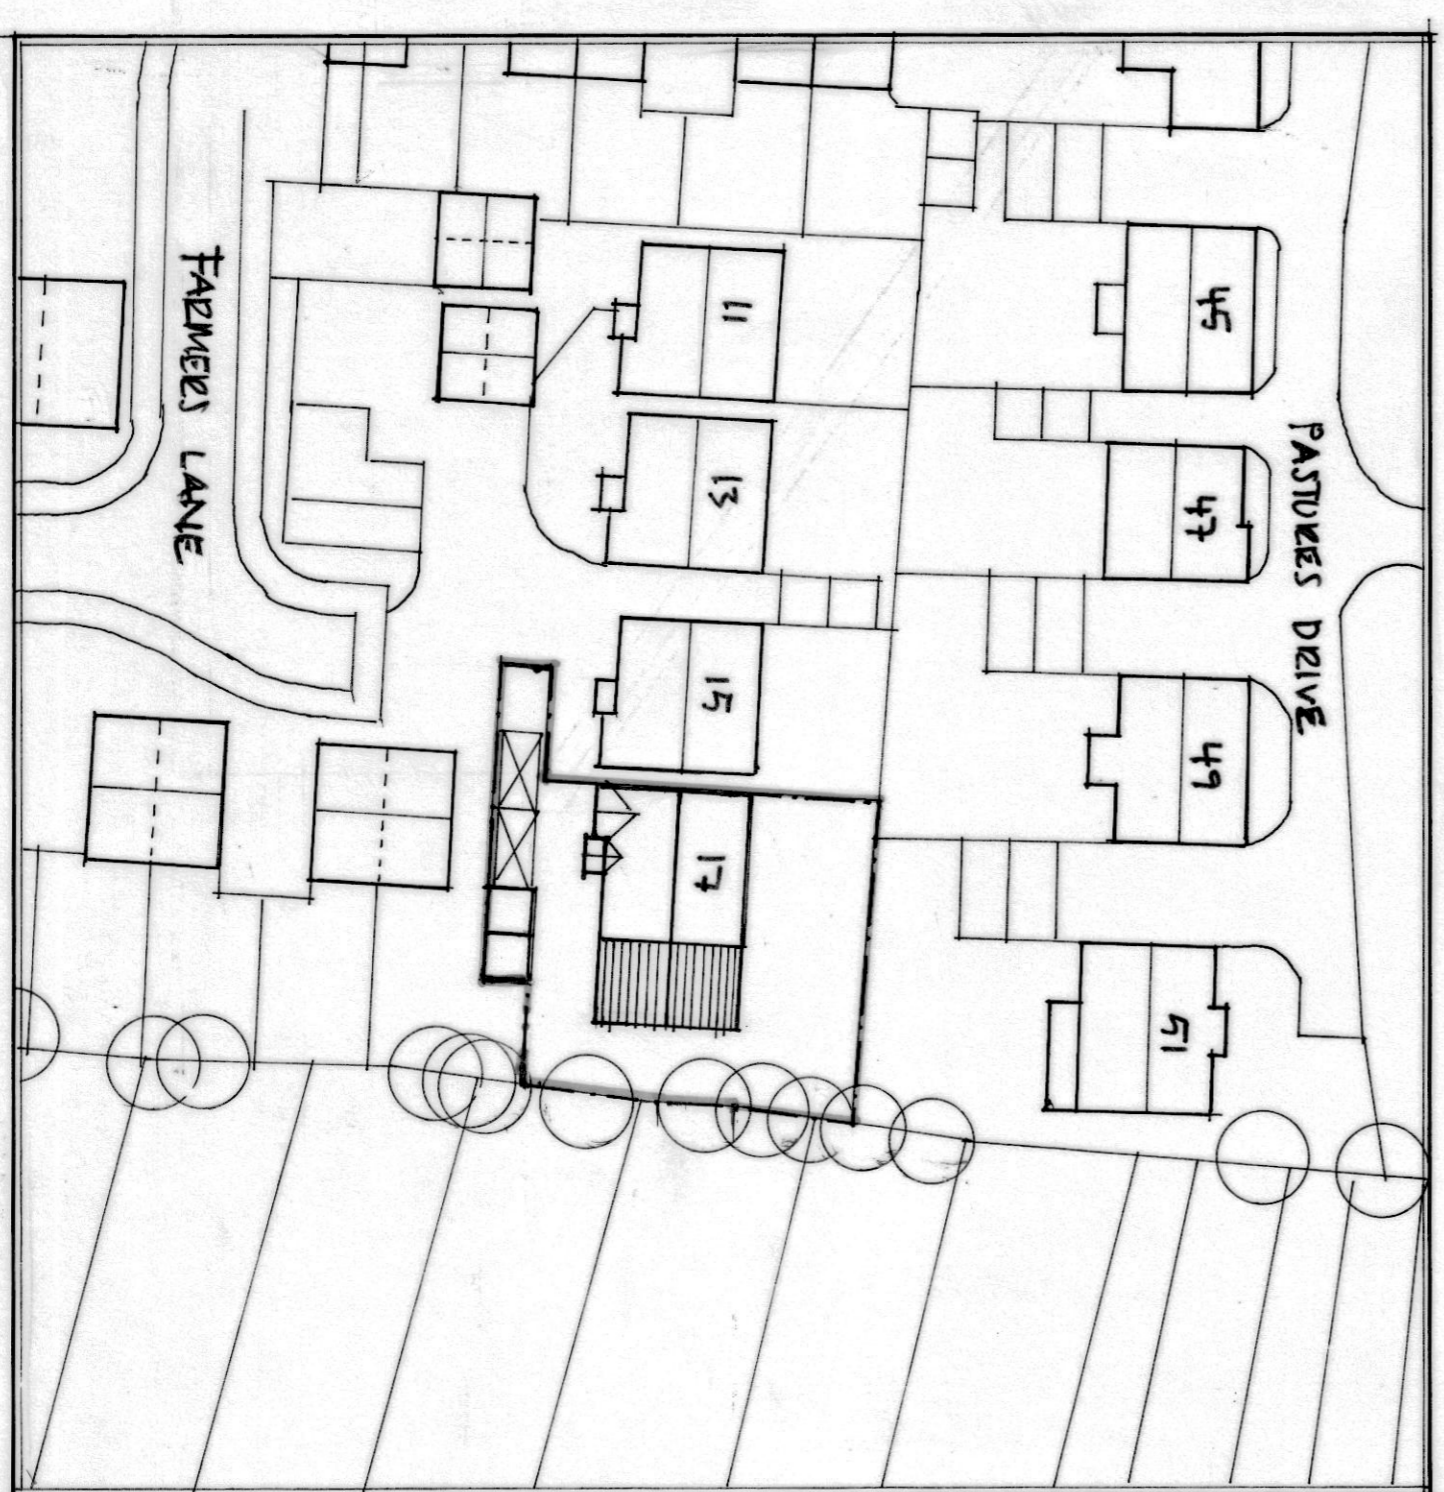

BLOCK PLAN 1:500

Contractors and subcontractors must check and agree all dimensions before preparing shop drawings or written dimensions only are to be used from this drawing - If any doubts exist ask for clarification.  
This drawing and the copyrights and patents therein are the property of [redacted] and may not be used or reproduced without prior written consent.

NOTES

A PLANNING DRAWINGS 01 23

REVISIONS

Project: PROPOSED SIDE EXTENSION

Location: 17 FARMERS LANE  
TIOBURY GREEN B90 1JU

Title: EXISTING PLAN AND ELEVATIONS



Date: DEC 23  
Scale: 1:50

Drawn: 01  
Checked: A  
No: 133