


Contractors and subcontractors must check and agree all dimensions before preparing shop drawings or written dimensions only are to be used from this drawing - if any doubts exist ask for clarification.


This drawing and the copyrights and patents therein are the property of and may not be used or reproduced without prior written consent.

NOTES

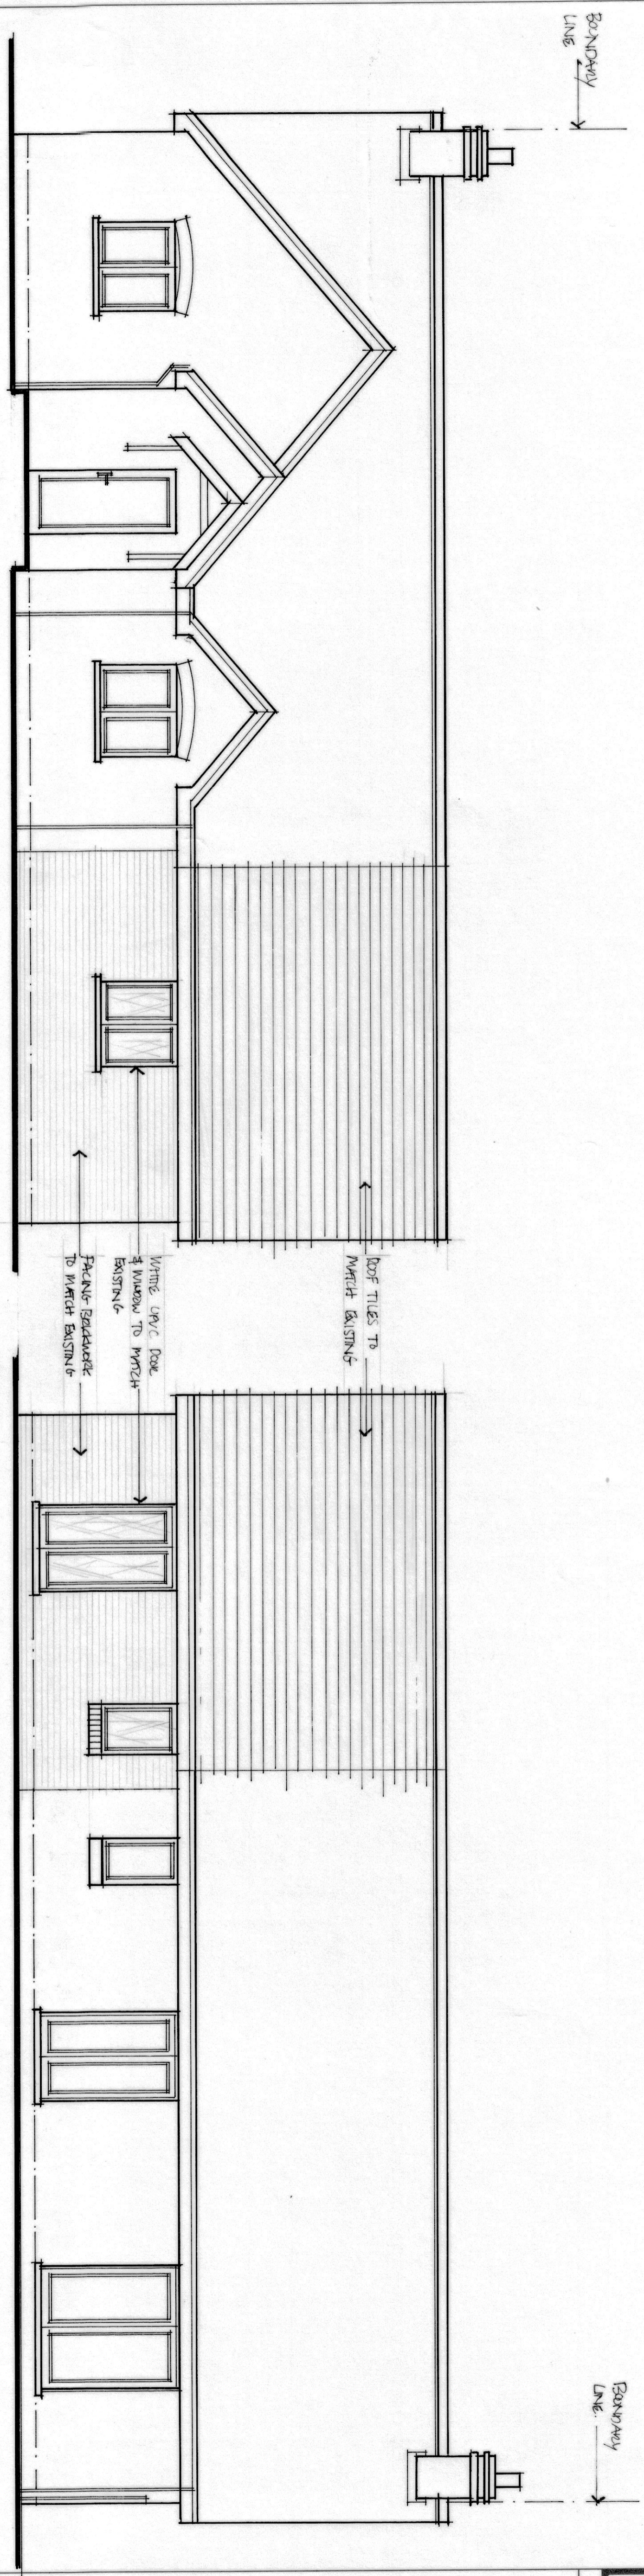


PROPOSED FRONT ELEVATION

PROPOSED REAR ELEVATION

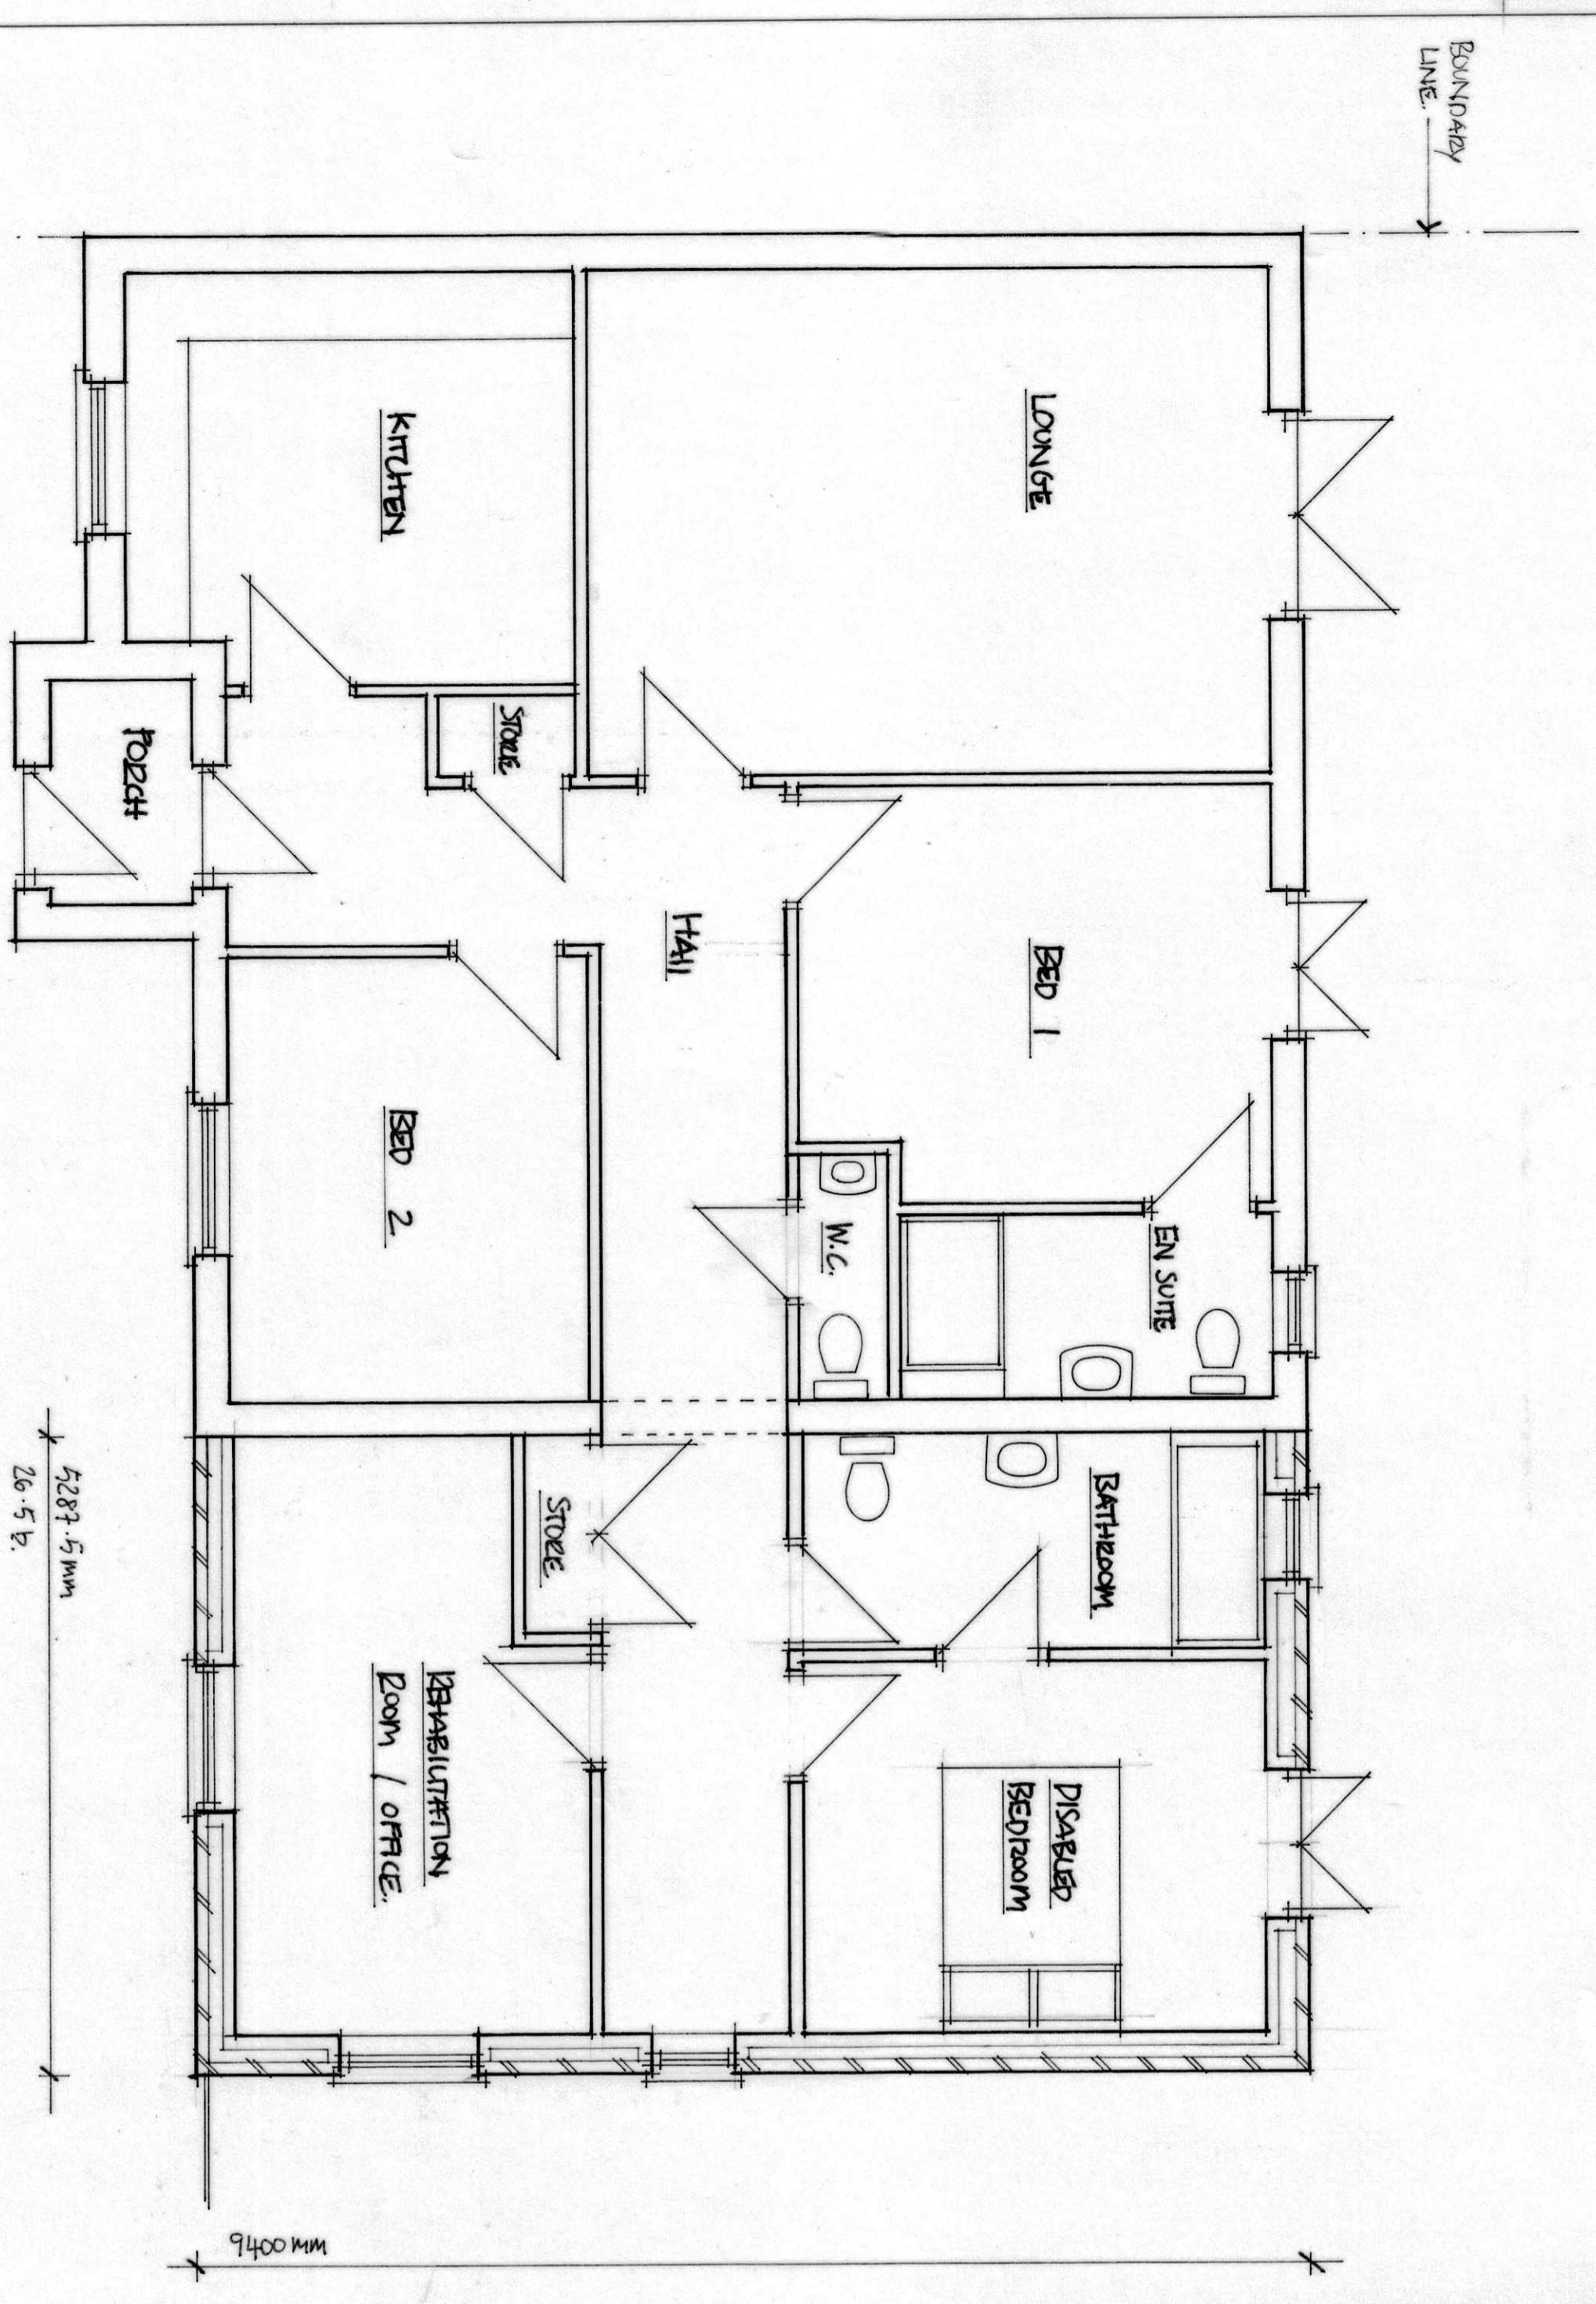

PROPOSED GROUND FLOOR PLAN

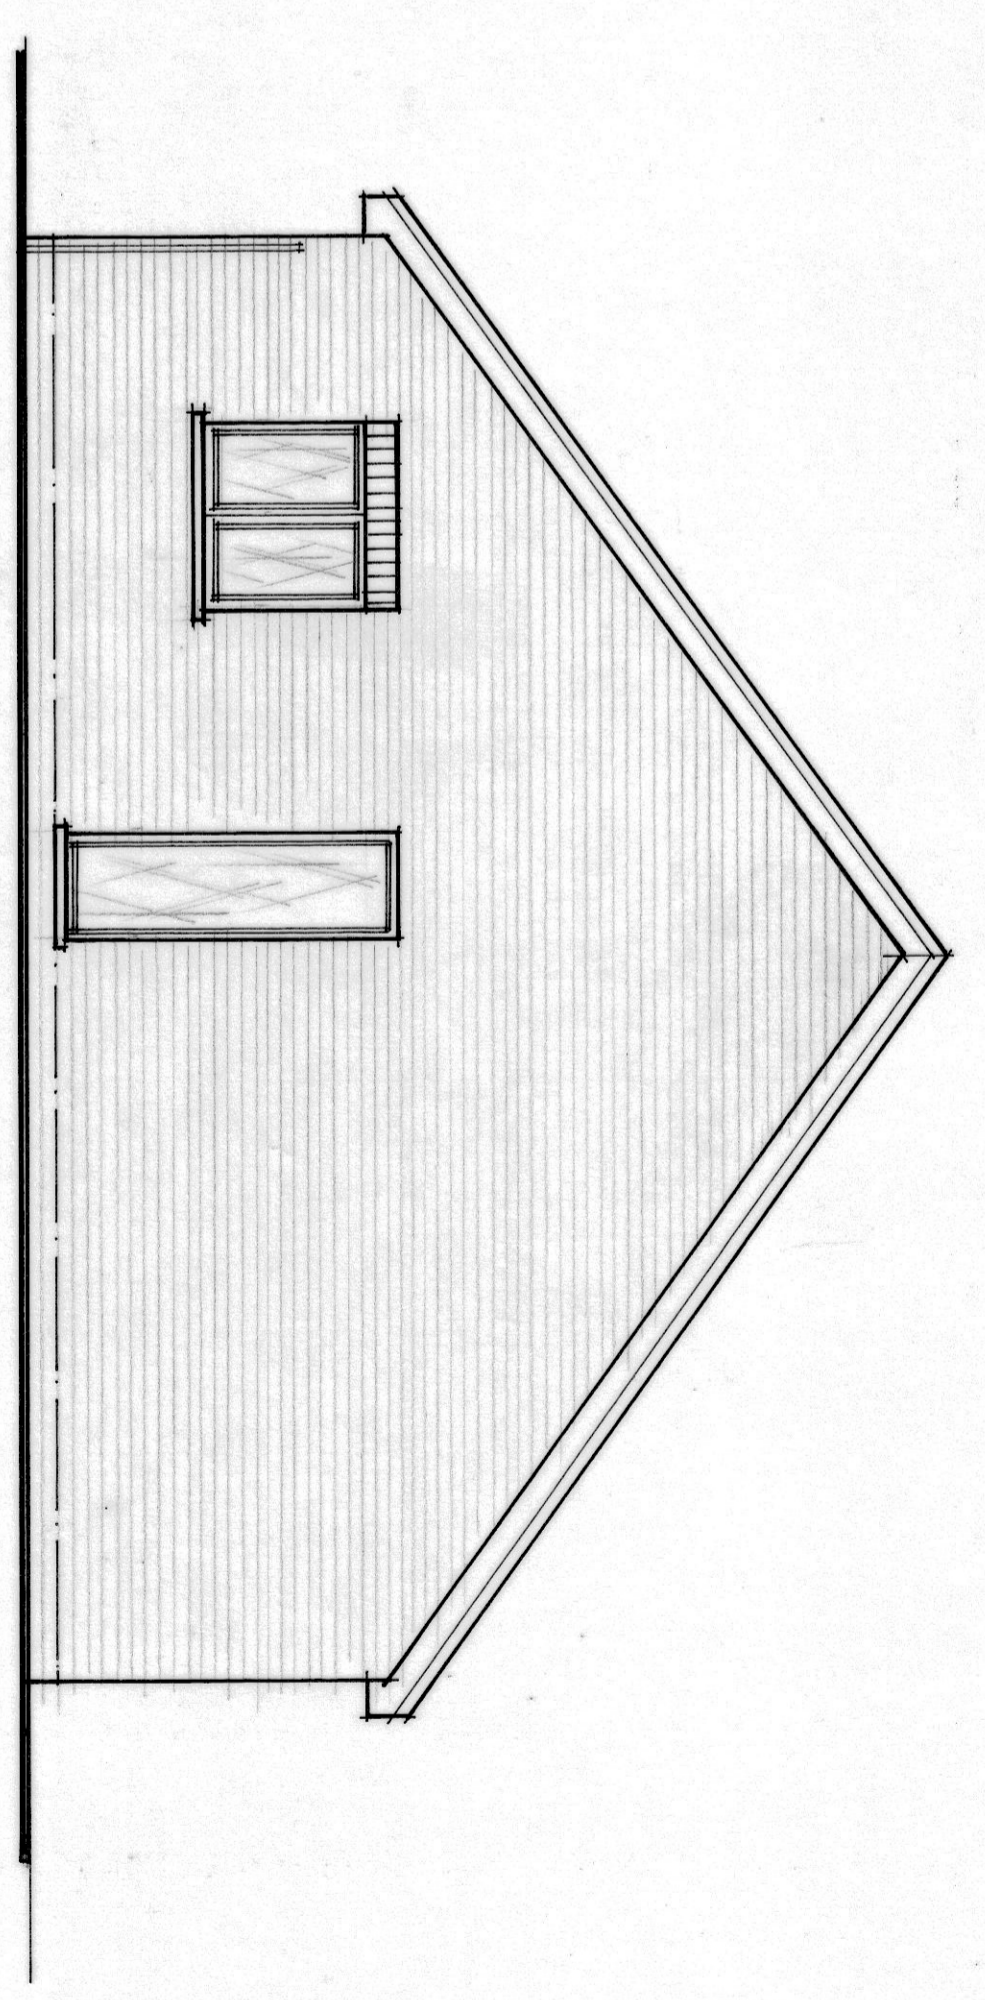


PROPOSED SIDE ELEVATION

REVISIONS	DATE
A RANKING- DRAWINGS	01 24

**Project**  
PROPOSED SIDE ELEVATION

**Location**  
17 FARMERS LANE  
TIDBURY GREEN B90 1UU

**Title**  
PROPOSED PLAN AND ELEVATIONS

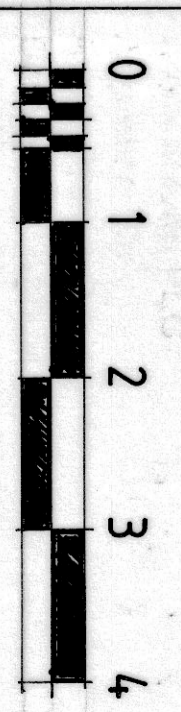

Date: DEC 23  
Scale: 1:50

Drawn: 02  
Checked: A  
DWG: 133