



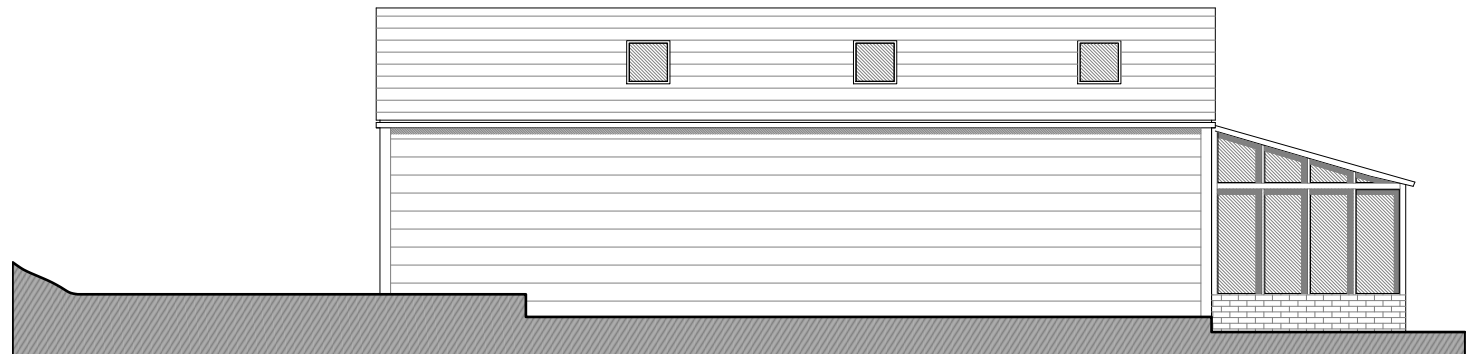


South-West Elevation

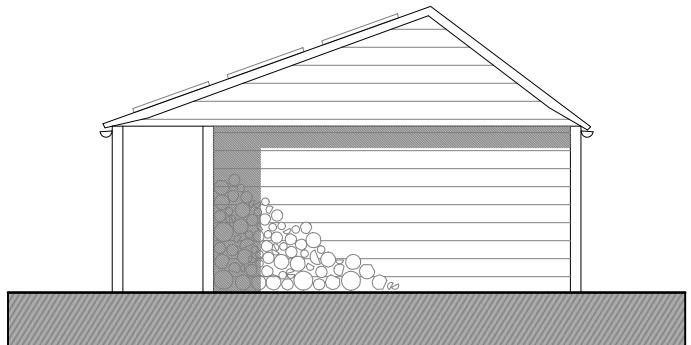

North-West Elevation



North-East Elevation

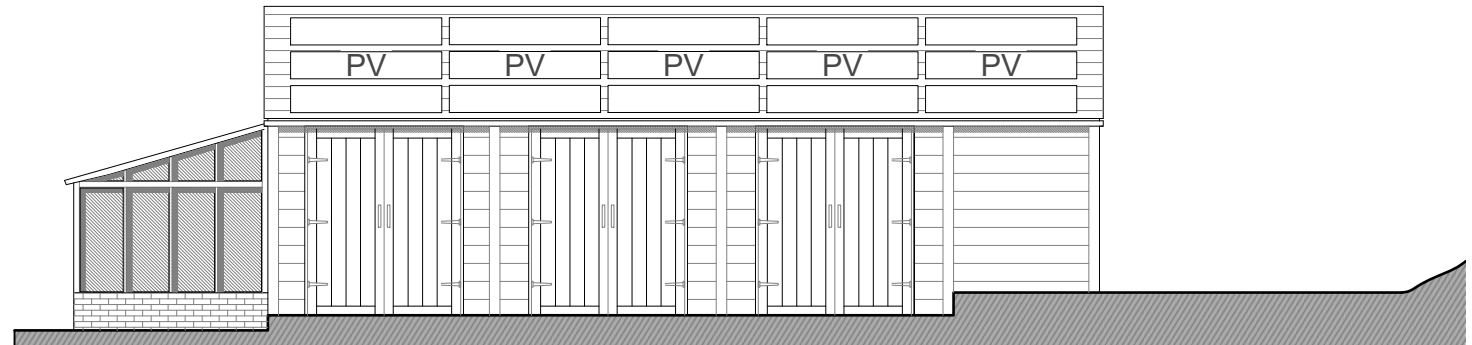

South-East Elevation



orme

Grove House

revision	drawn/check	date	title
			Outbuilding Elevations
			date 11.12.23
			scale 1:100 @ A3
			drawn/checked AB/TP
			drg 1843/042 rev *

Planning

The title, copyright and confidential information in this document belongs to Orme Limited, all rights reserved. All dimensions to be checked on site before work commences and any discrepancies reported to the Architect immediately. This drawing is to be read in conjunction with other documents issued by the Architect.