


DO NOT SCALE THIS DRAWING USE WRITTEN DIMENSIONS ONLY (EXCEPT FOR PLANNING PURPOSES). ALL DIMENSIONS TO BE CHECKED ON SITE PRIOR TO COMMENCEMENT OF ANY WORKS.


THIS DRAWING IS THE COPYRIGHT OF THE ARCHITECT AND MAY NOT BE COPIED, ALTERED OR REPRODUCED IN ANY WAY WITHOUT THEIR WRITTEN CONSENT.

ALL WORK IS TO BE CARRIED OUT BY COMPETENT CRAFTSMAN WITH A GOOD SOUND KNOWLEDGE OF THIS TYPE OF WORK.

THE CLIENT IS RESPONSIBLE FOR OBTAINING PARTY WALL AGREEMENTS WITH ADJOINING OWNERS.

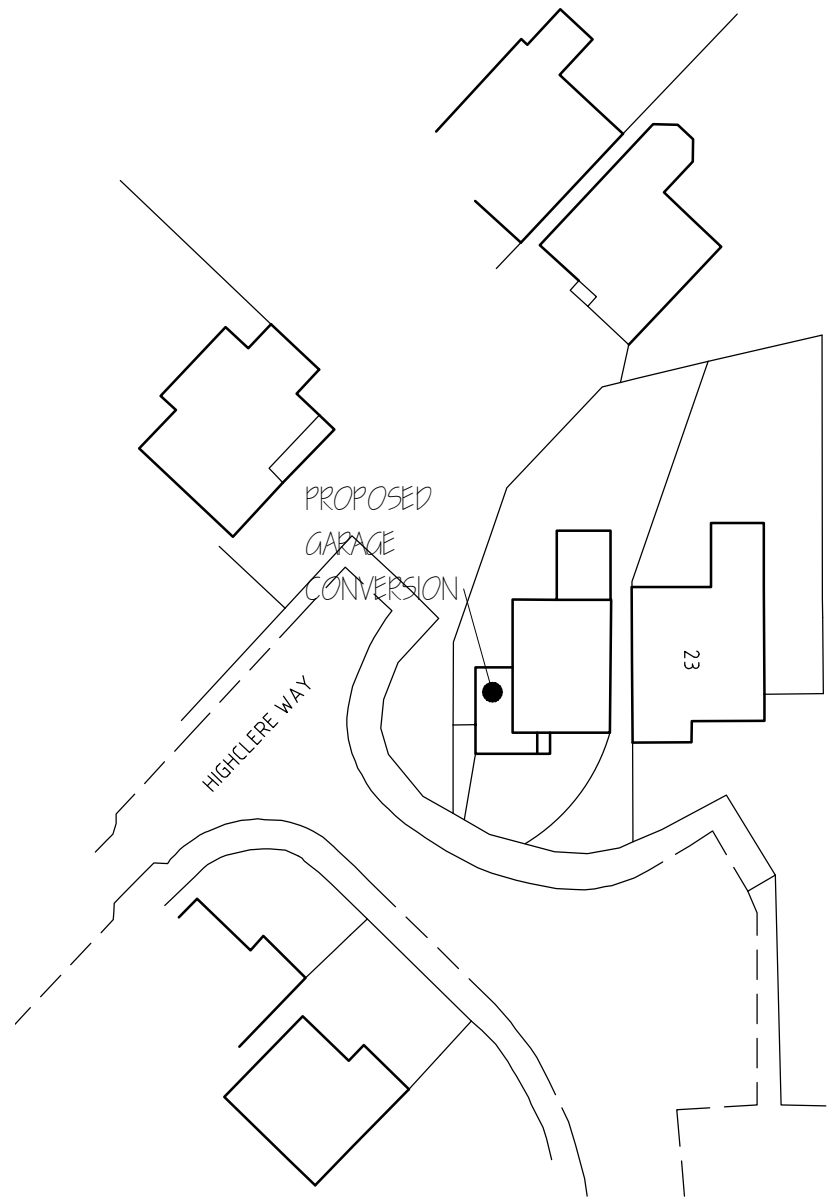


SITE PLAN SCALE 1:500

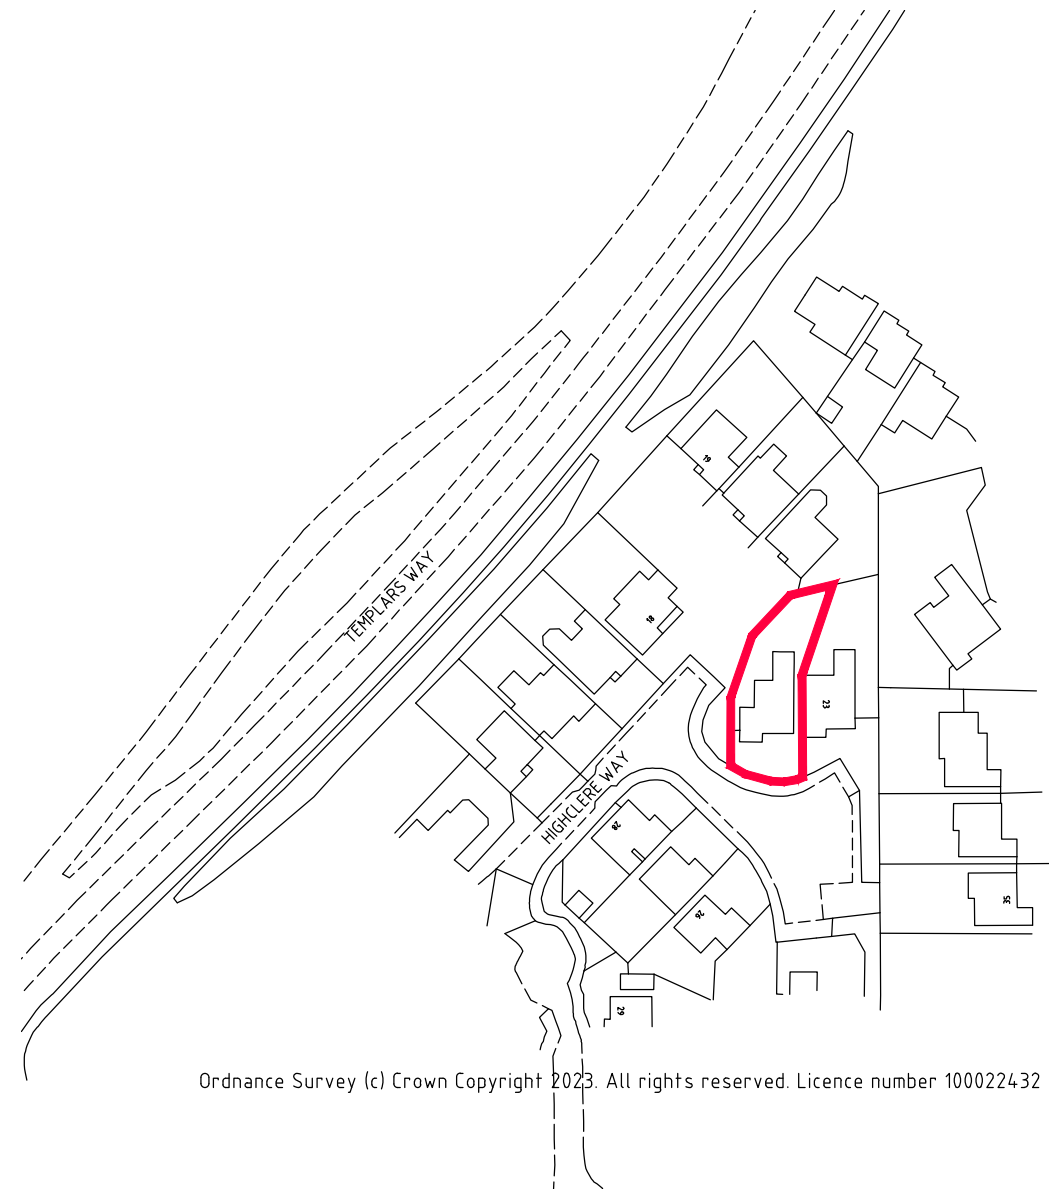

Ordnance Survey (c) Crown Copyright 2023. All rights reserved. Licence number 100022432

LOCATION PLAN SCALE 1:1250

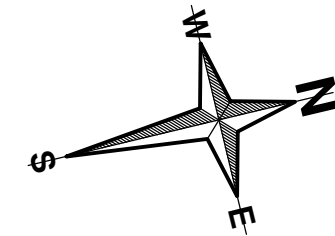

Rev. Date. Details.

PROPOSED GARAGE CONVERSION
22 HIGHCLERE WAY
CHANDLERS FORD
HAMPSHIRE for
Mr & Mrs T MANJUNATH

R.S. ARCHITECTURAL LTD

2 Boyatt Cottages
Lewes Close
Eastleigh
Hampshire
SO50 4QJ
Tel : 02380 612578

Tel : 07958 574867
Email : rsarchitectural@aol.com

Date NOV 2023
Scale 1:500 & 1:1250 @A3
Drawing No. 23/676/05