


DO NOT SCALE THIS DRAWING USE WRITTEN DIMENSIONS ONLY (EXCEPT FOR PLANNING PURPOSES). ALL DIMENSIONS TO BE CHECKED ON SITE PRIOR TO COMMENCEMENT OF ANY WORKS.

THIS DRAWING IS THE COPYRIGHT OF R. S. ARCHITECTURAL AND MAY NOT BE COPIED, ALTERED OR REPRODUCED IN ANY WAY WITHOUT THEIR WRITTEN CONSENT.

ALL WORK IS TO BE CARRIED OUT BY COMPETENT CRAFTSMAN WITH A GOOD SOUND KNOWLEDGE OF THIS TYPE OF WORK.

THE CLIENT IS RESPONSIBLE FOR OBTAINING PARTY WALL AGREEMENTS WITH ADJOINING OWNERS.

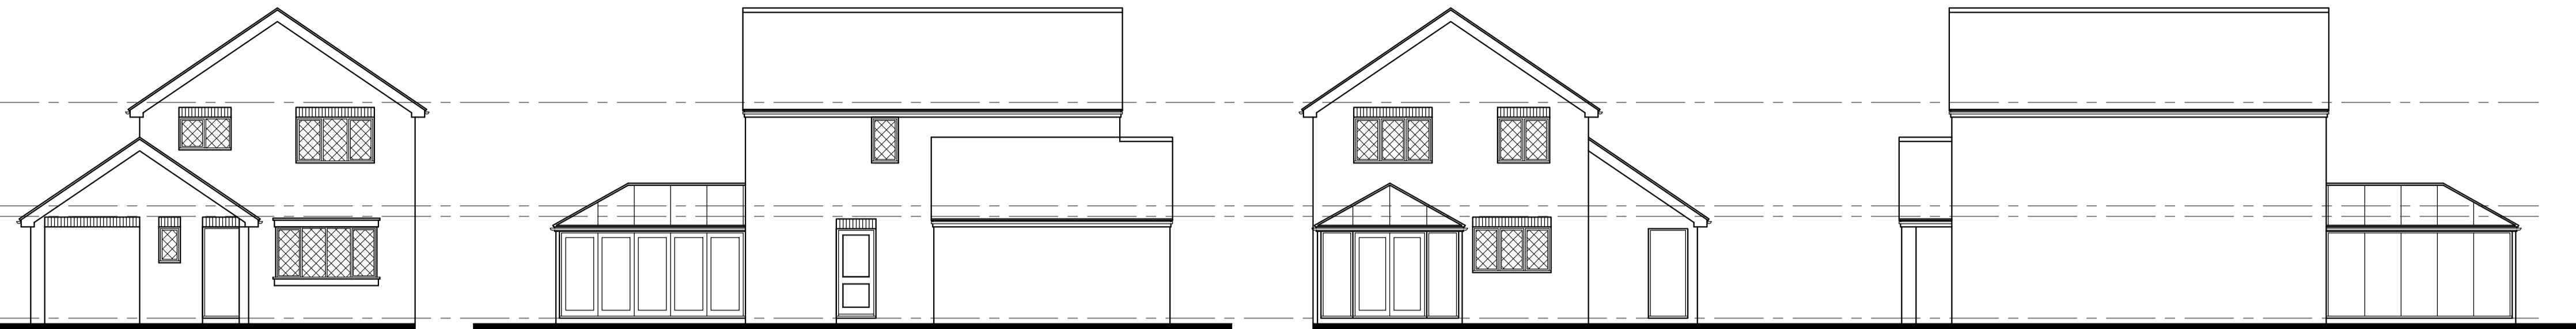


FRONT ELEVATION

SIDE ELEVATION

REAR ELEVATION


SIDE ELEVATION

Scale  
m 0 1 2 3 4 5 1:100

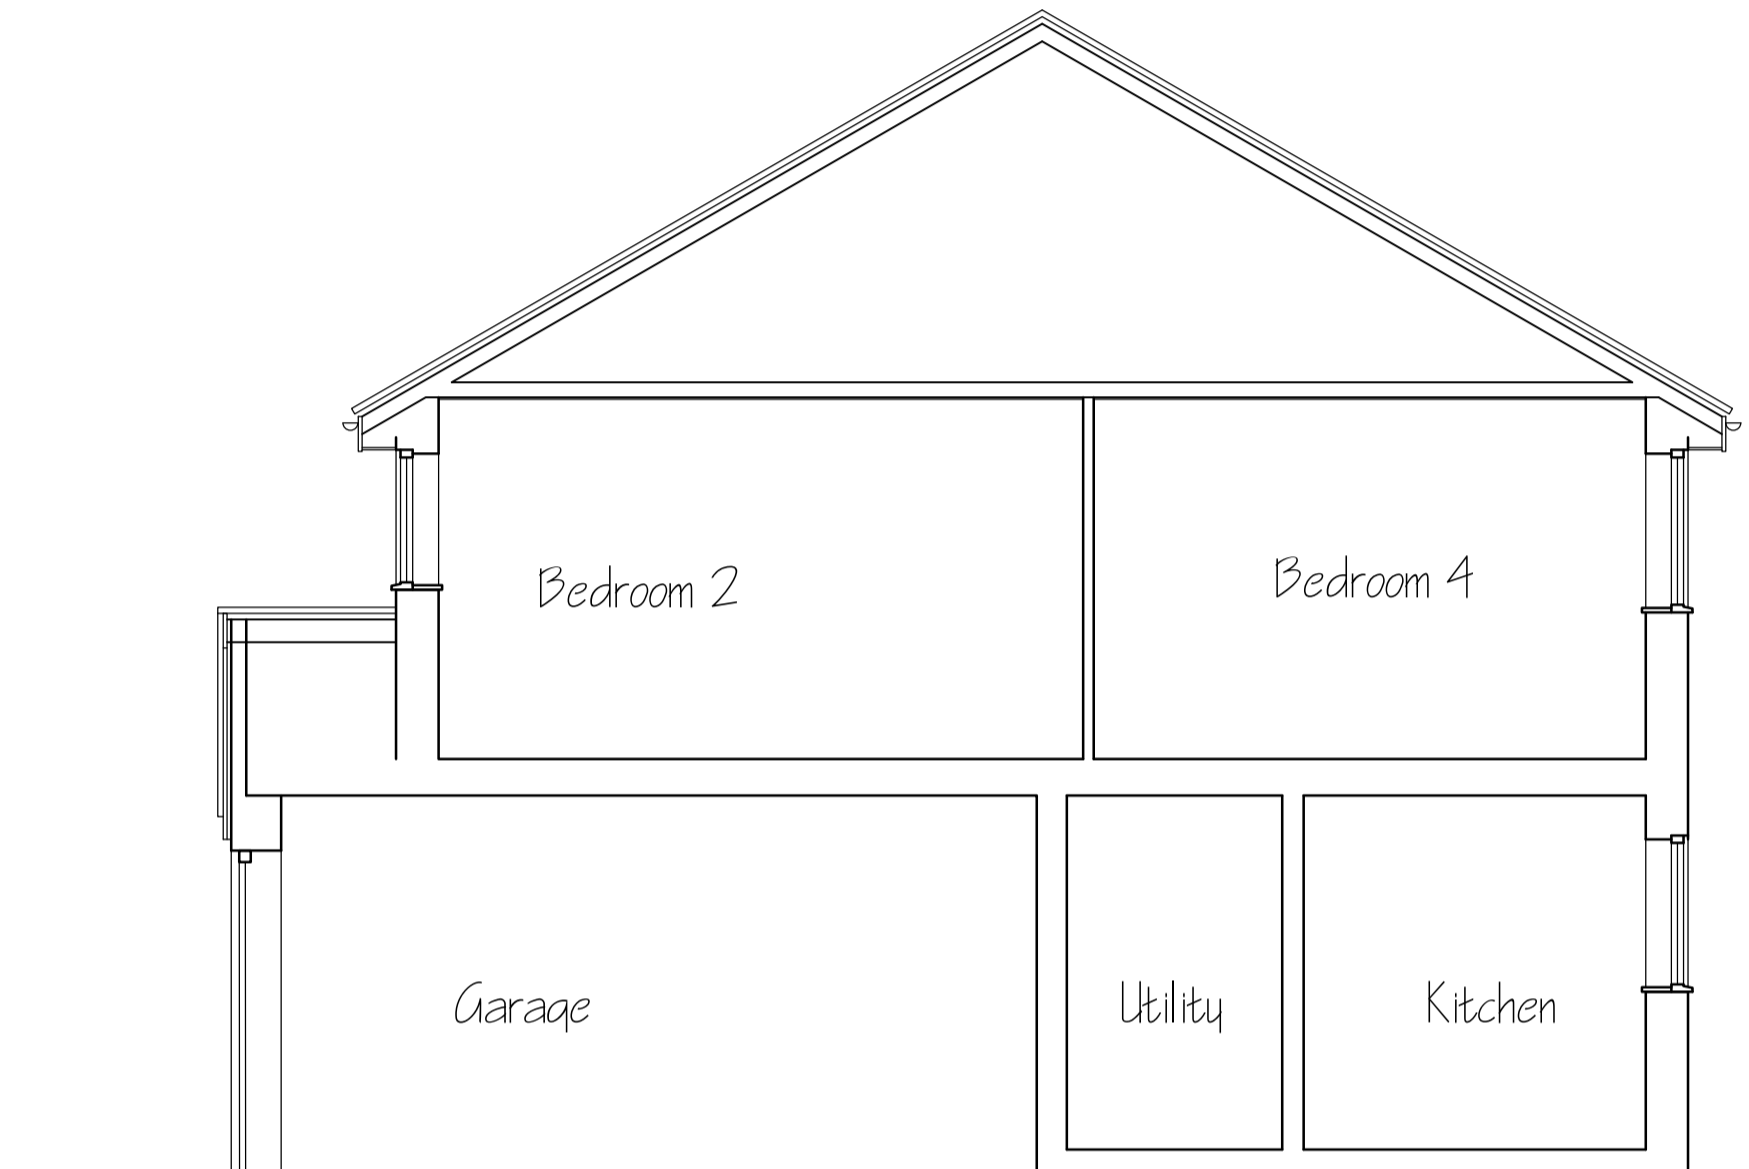


SECTION

Scale  
m 0 0.5 1 1.5 2 2.5 1:50

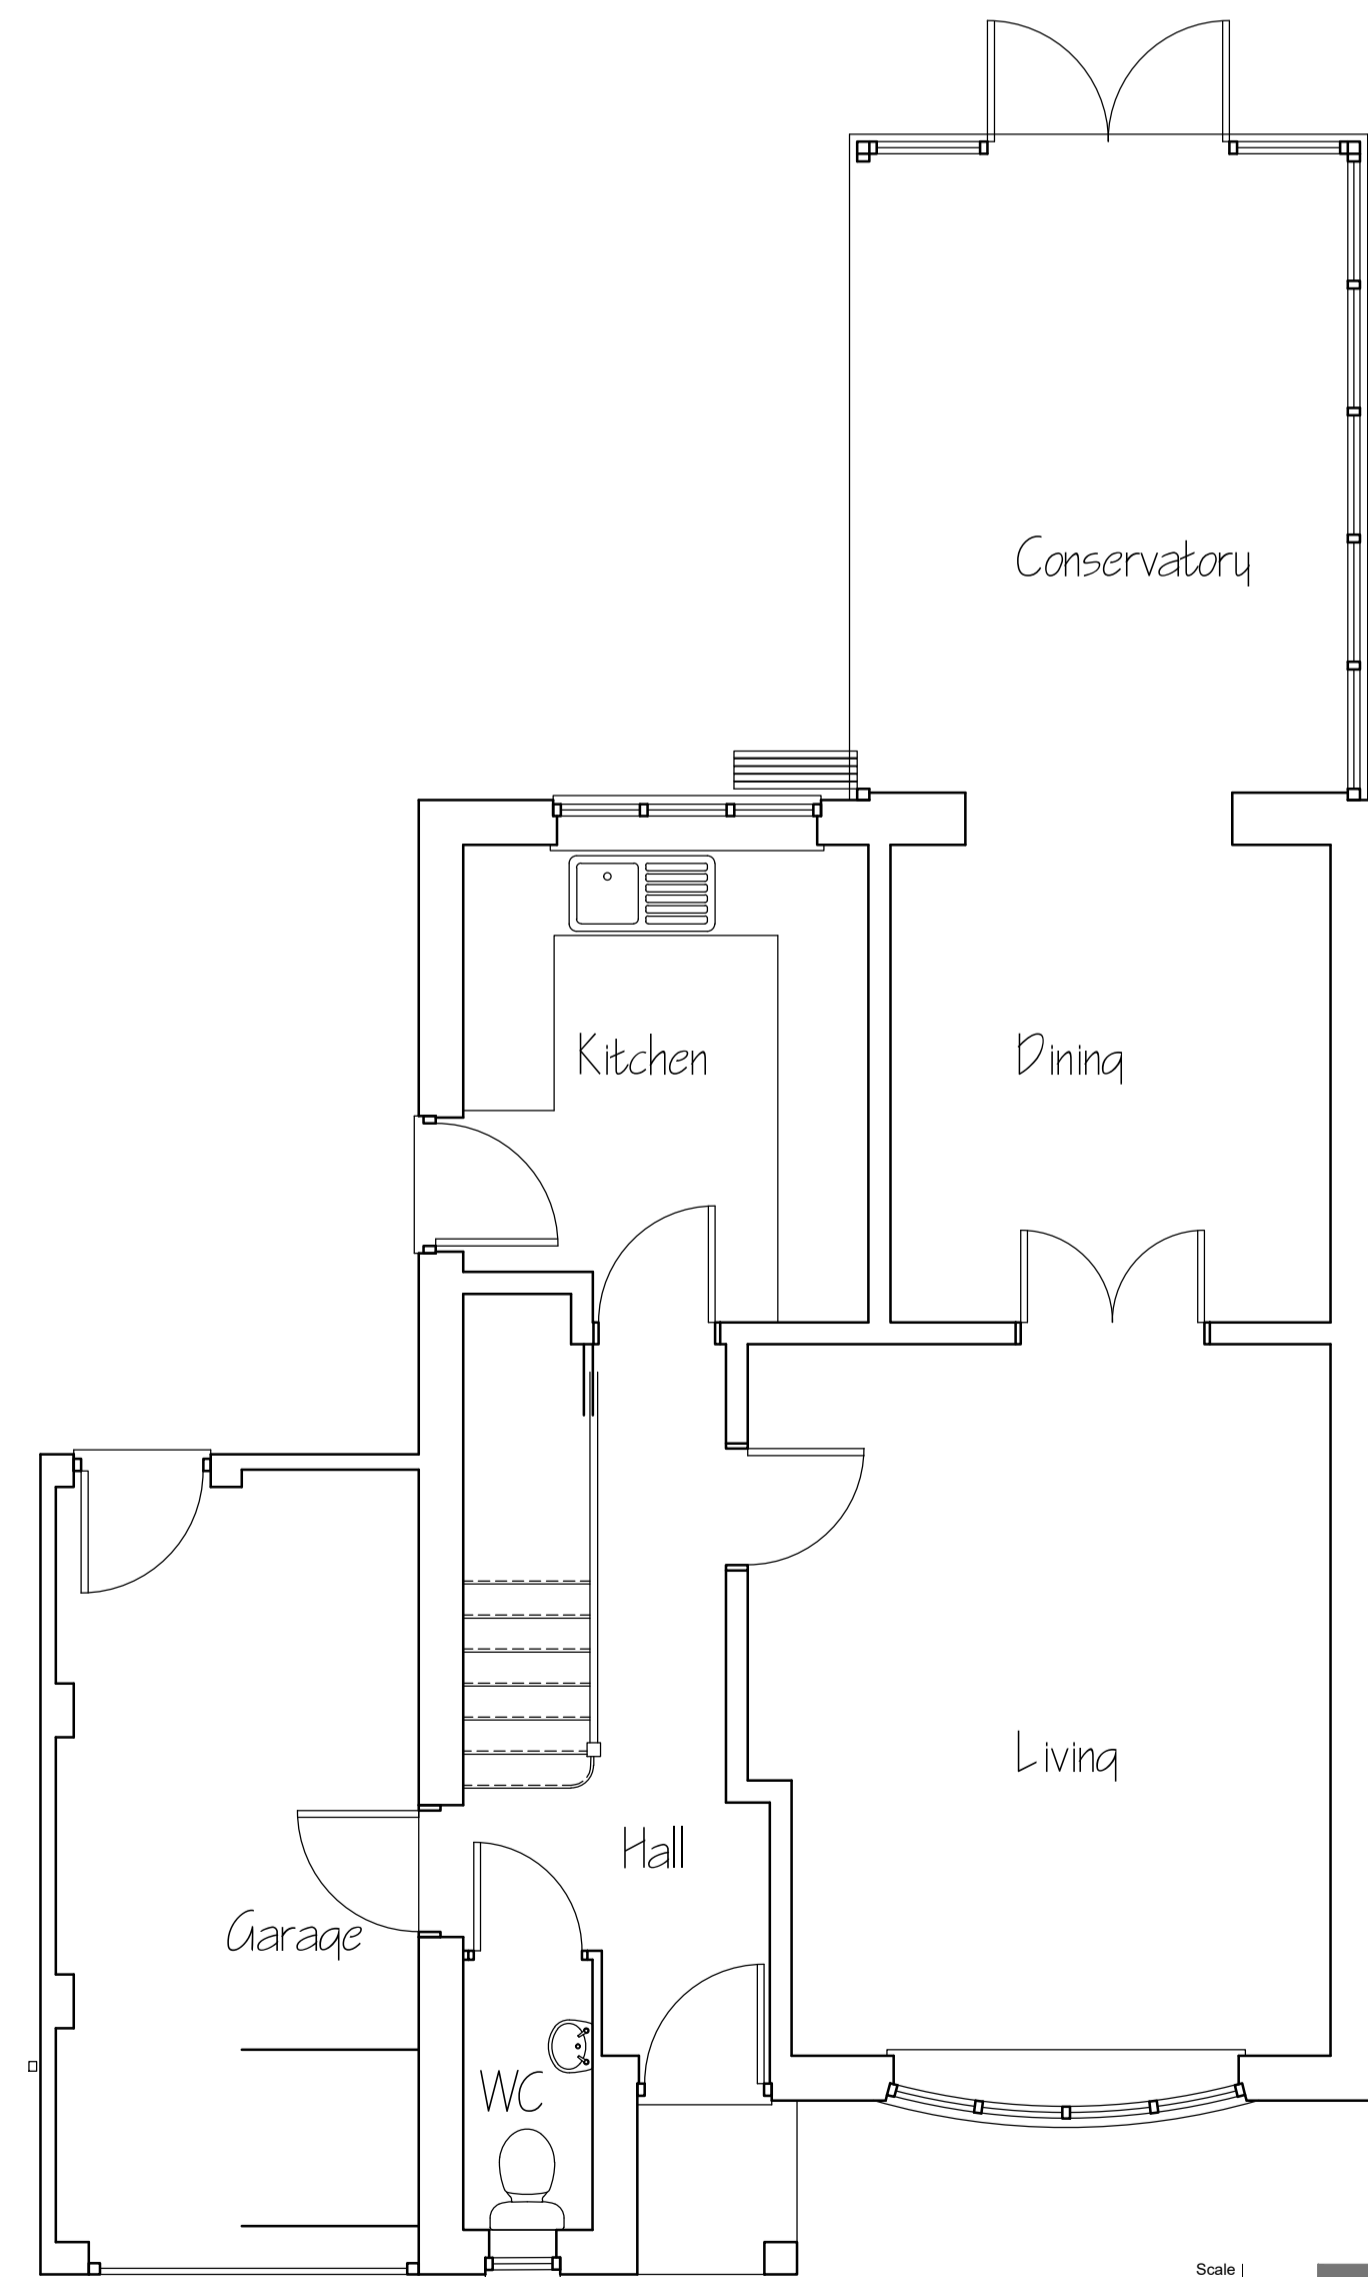


GROUND FLOOR PLAN

Scale  
m 0 0.5 1 1.5 2 2.5 1:50

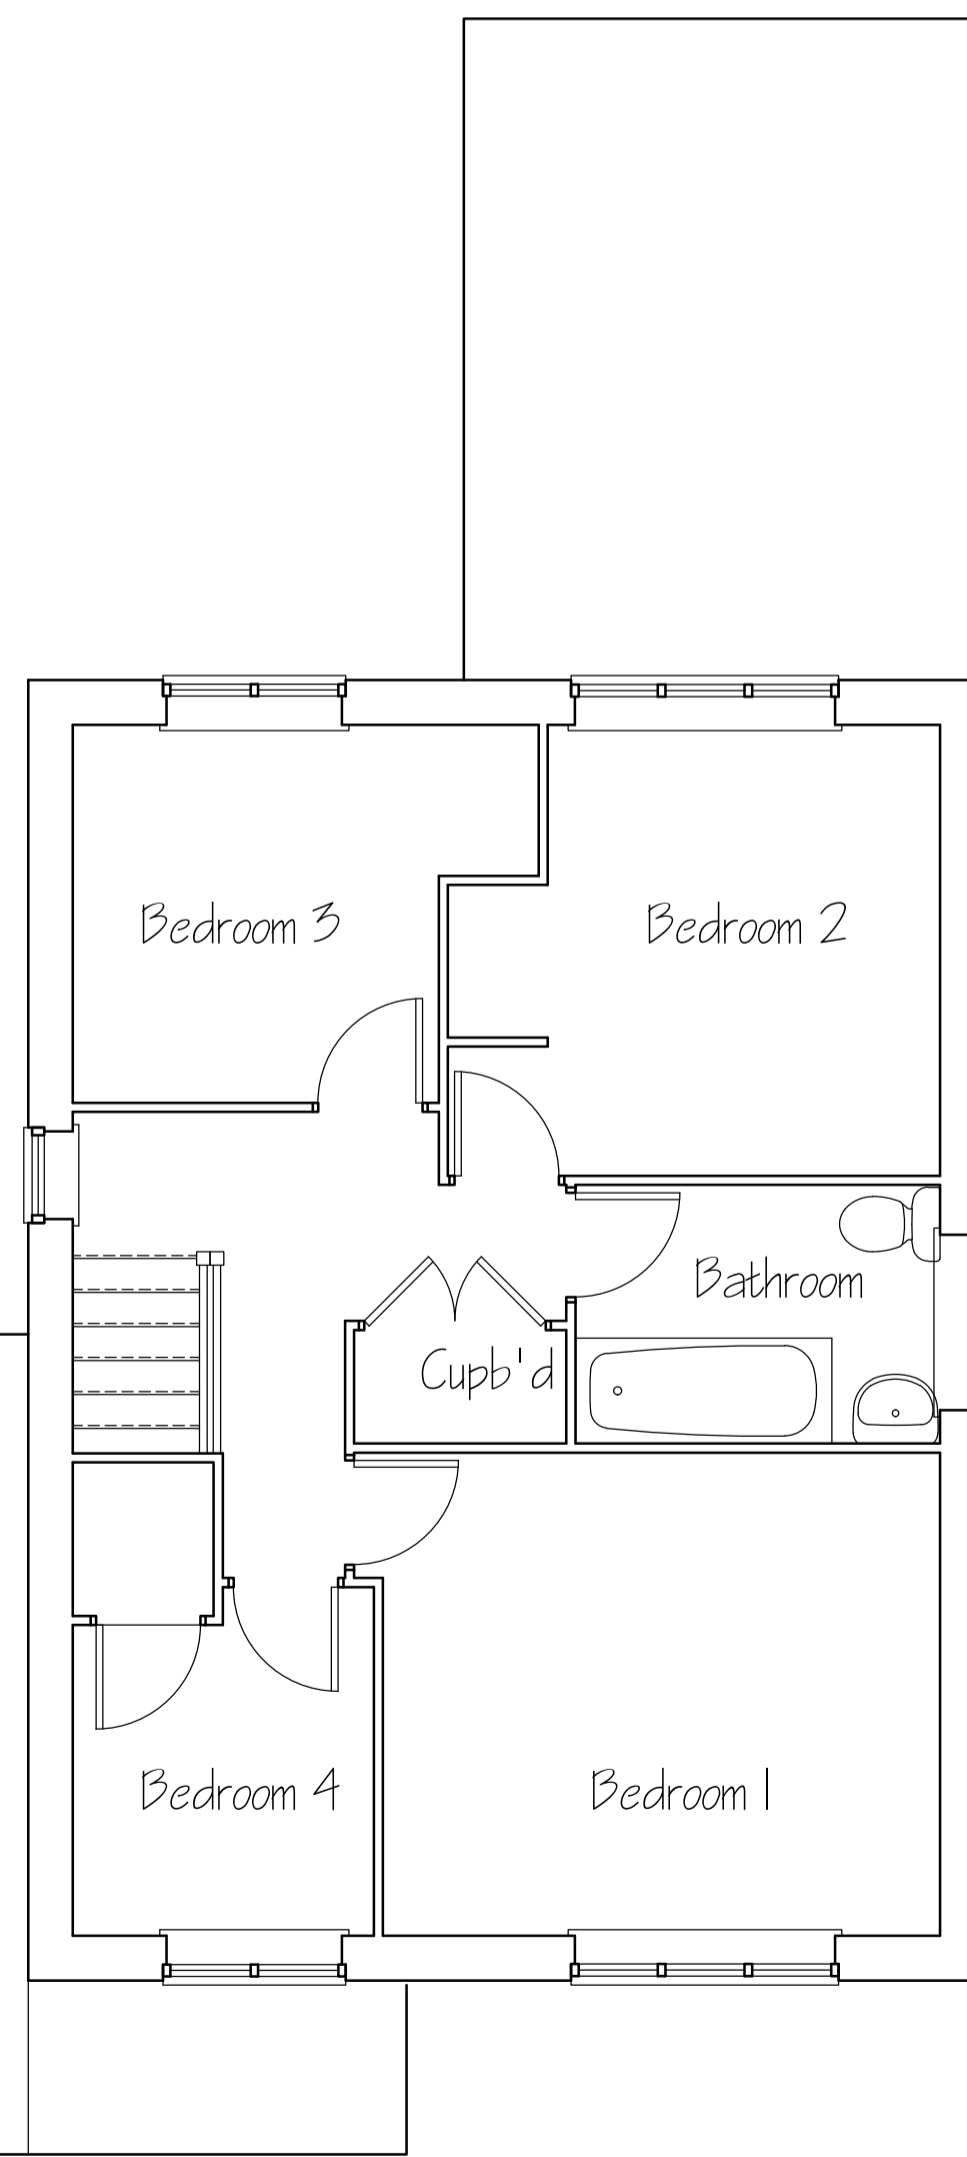

FIRST FLOOR PLAN

Scale  
m 0 1 2 3 4 5 1:100

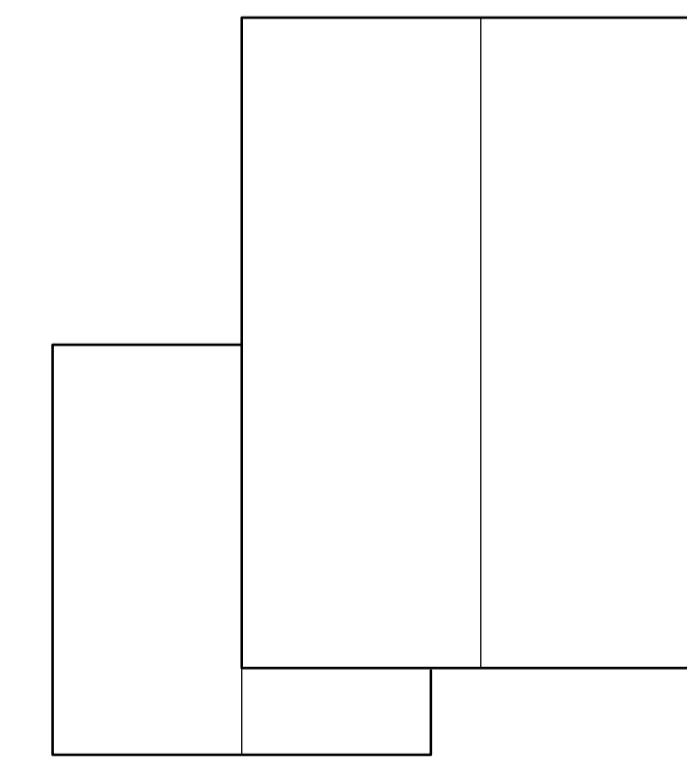

ROOF PLAN

Rev. Date. Details.

AS EXISTING  
22 HIGHCLERE WAY  
CHANDLERS FORD  
HAMPSHIRE for  
Mr & Mrs T MANJUNATH

**R.S. ARCHITECTURAL**

2 Boyatt Cottages  
Lewes Close  
Eastleigh  
Hampshire  
SO50 4QJ  
Tel : 02380 612578

Tel : 07958 574867  
Email : rsarchitectural@aol.com

Date NOV 2023

Scale 1:50 & 1:100 @A1

Drawing No. 23/676/01.