




North Elevation

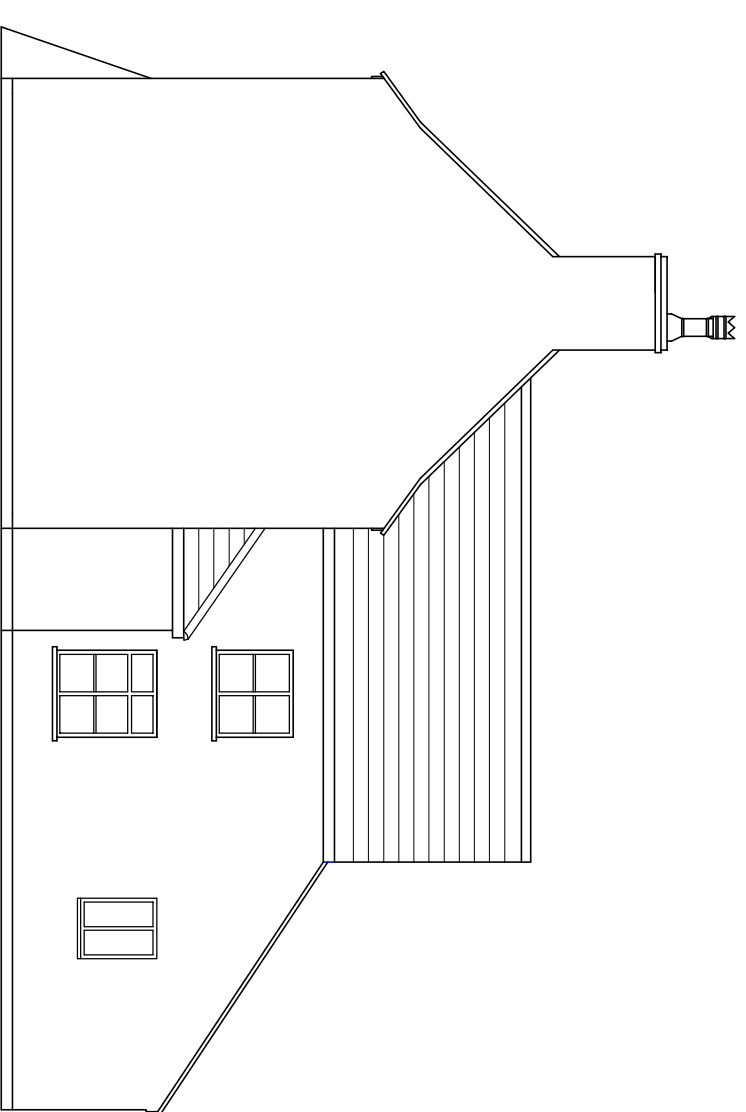


West Elevation

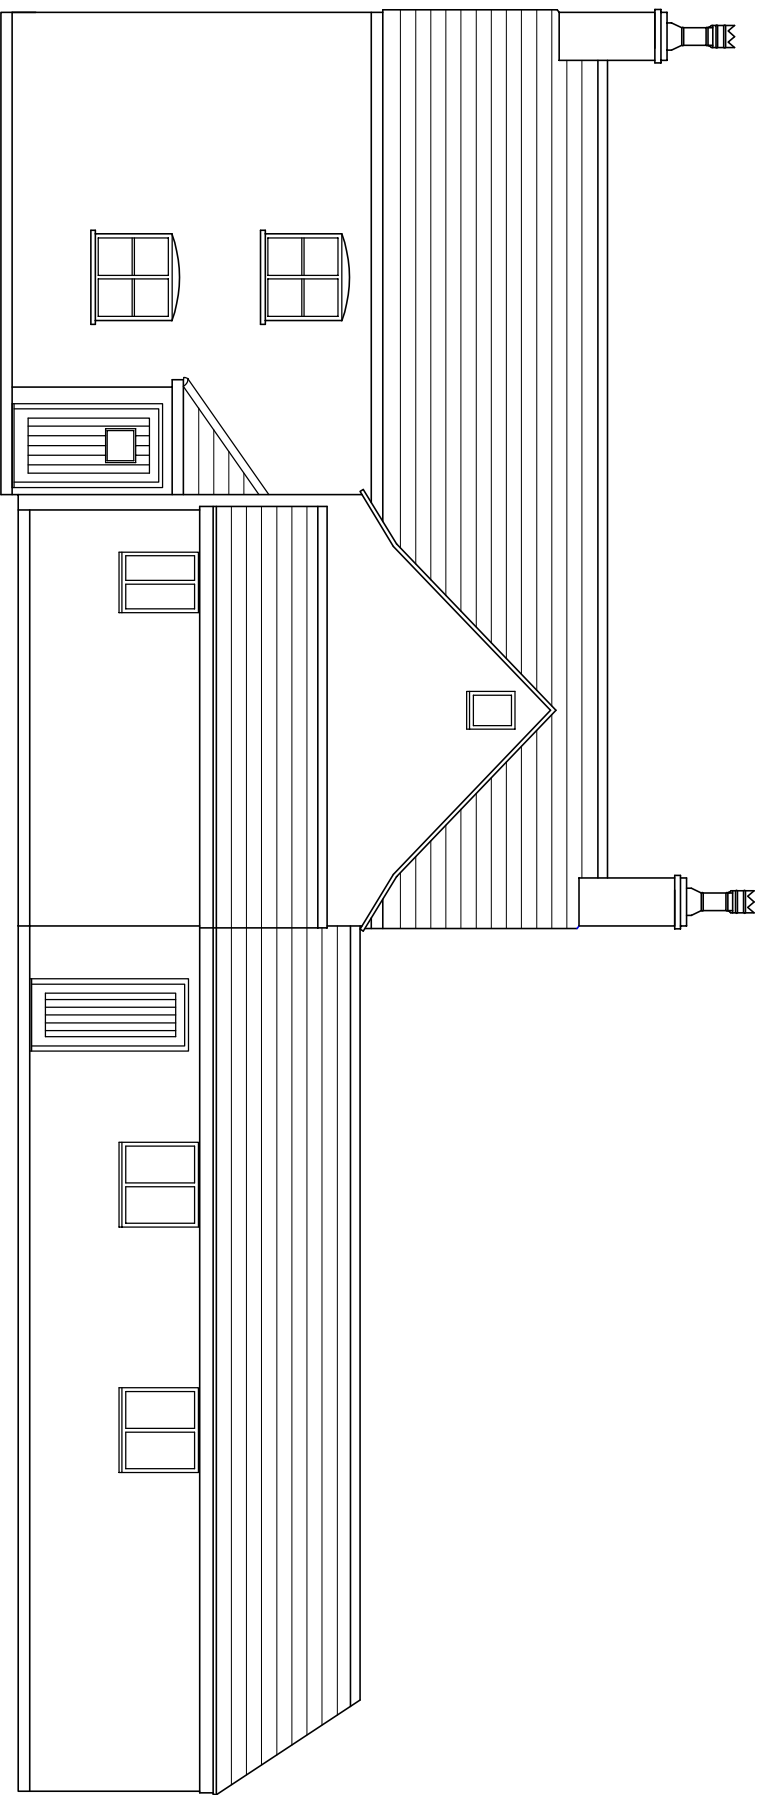

South Elevation

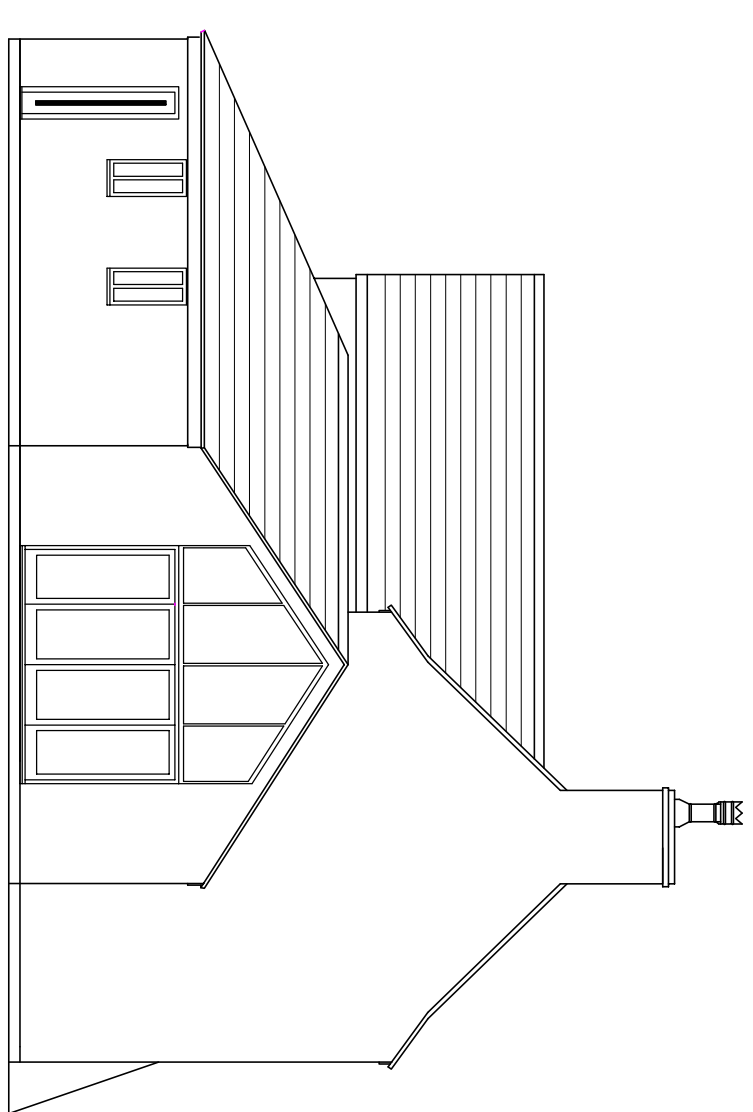

East Elevation

 

DRAWING: EXISTING ELEVATIONS		DATE: NOV 2023	DRAWING REF: 023-223-03	REVISION: A	PROJECT ADDRESS: OAKHALL FARM, SUNDAYSHILL LANE, FALFIELD, GL12 8DQ	J. EDWARDS ASSOCIATES LTD PROPERTY SURVEYORS & CONSULTANTS TEL. 07973 757579
		SCALE: 1:100@A3				