




North Elevation

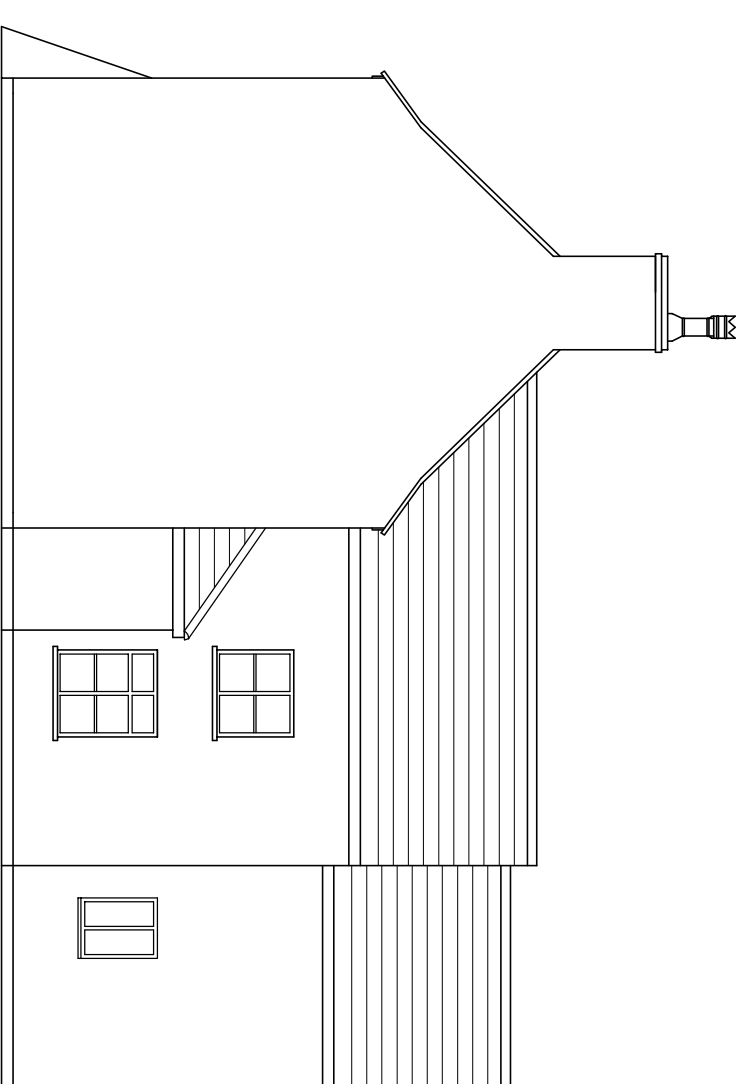

West Elevation

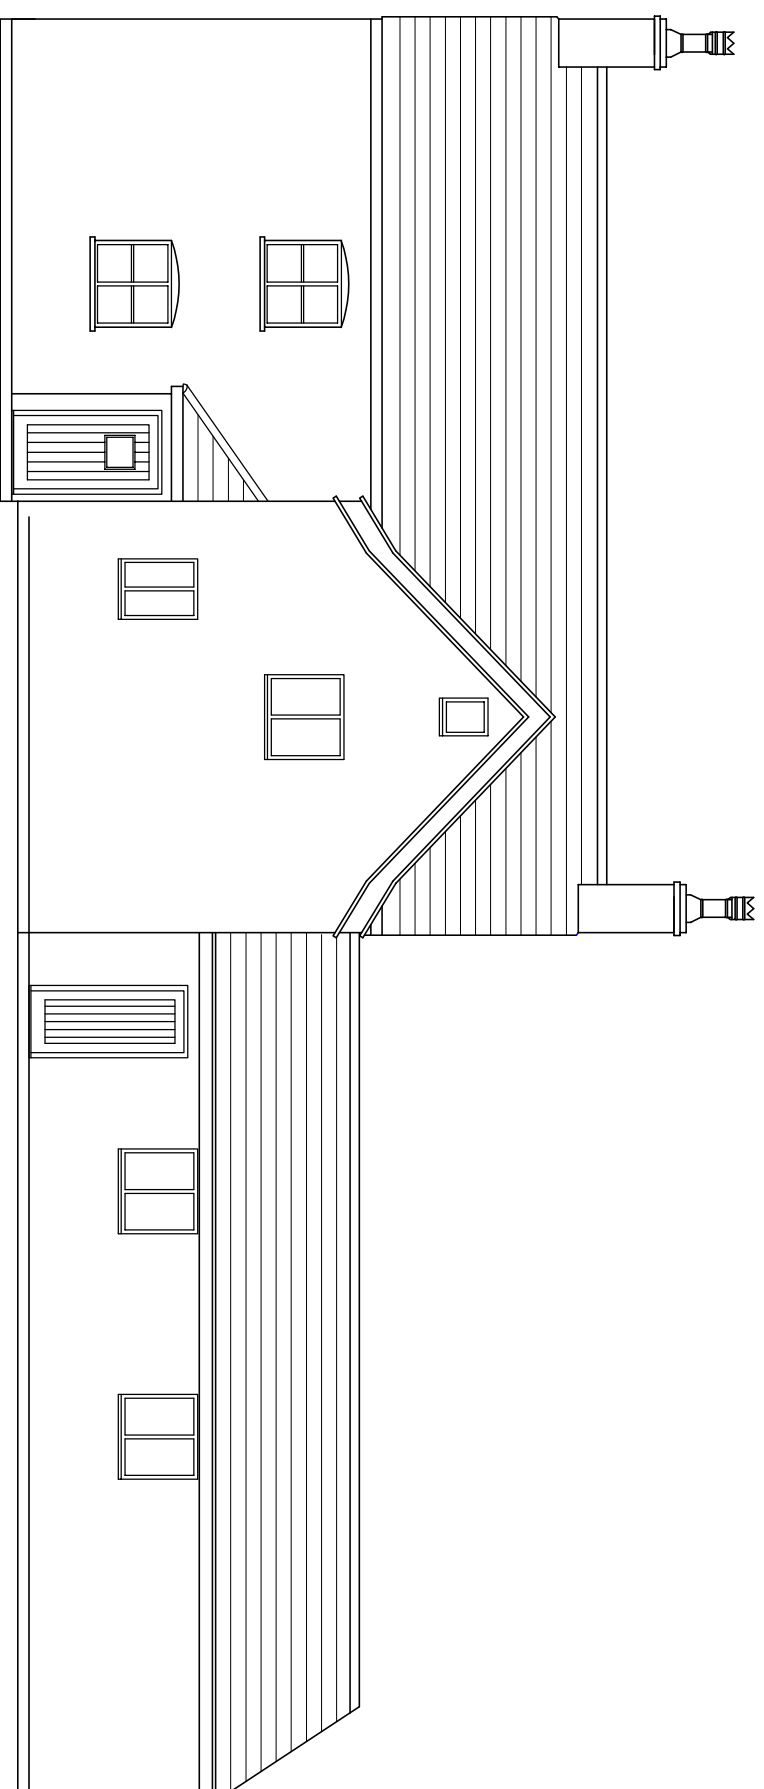


South Elevation

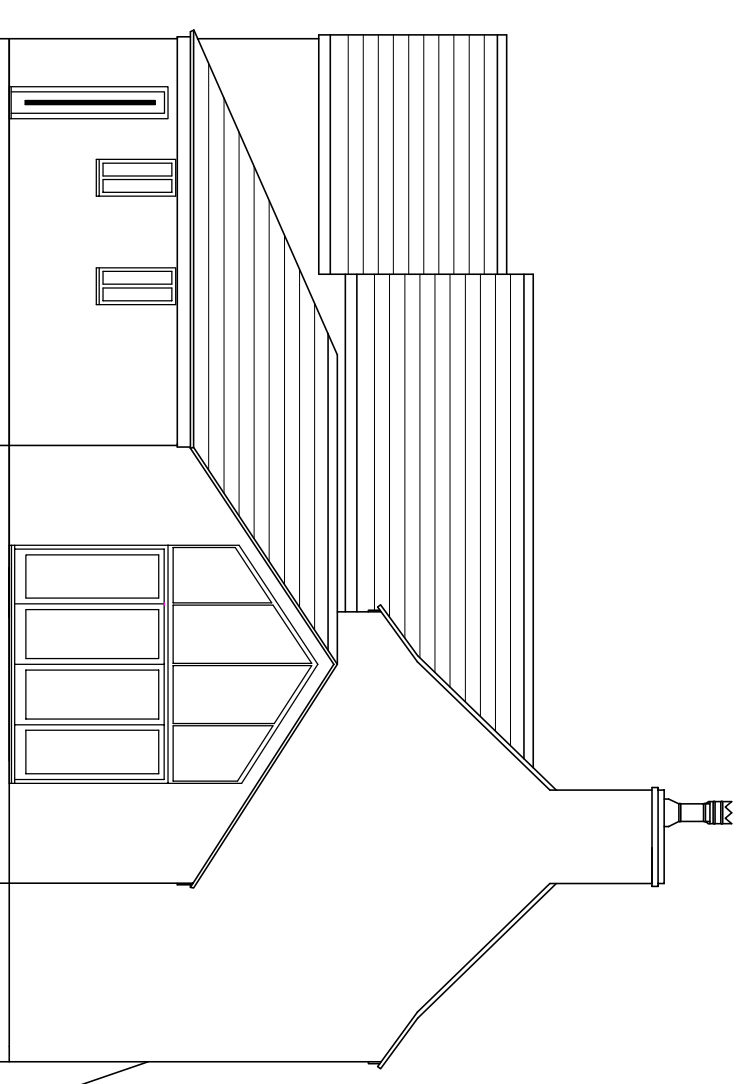

East Elevation

**Draft Plans:**

For Consultation and Review.

 

DRAWING: <b>PROPOSED ELEVATIONS</b>		DATE: NOV 2023	DRAWING REF: 023-223-04	REVISION: A	PROJECT ADDRESS: OAKHALL FARM, SUNDAYSHILL LANE, FALFIELD, GL12 8DQ	J. EDWARDS ASSOCIATES LTD PROPERTY SURVEYORS & CONSULTANTS TEL. 07973 757579
		SCALE: 1:100@A3				