



GROUND FLOOR PLAN

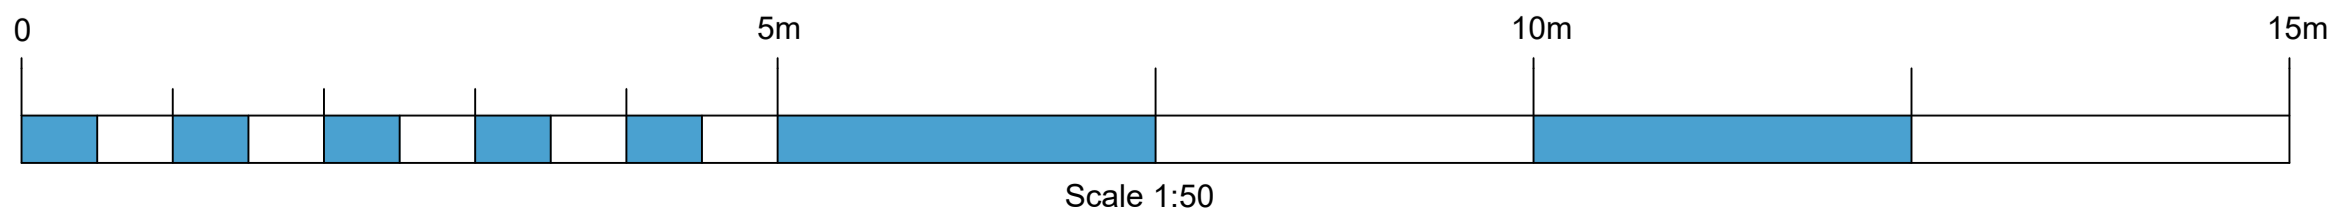

Scale 1:50

Notes:

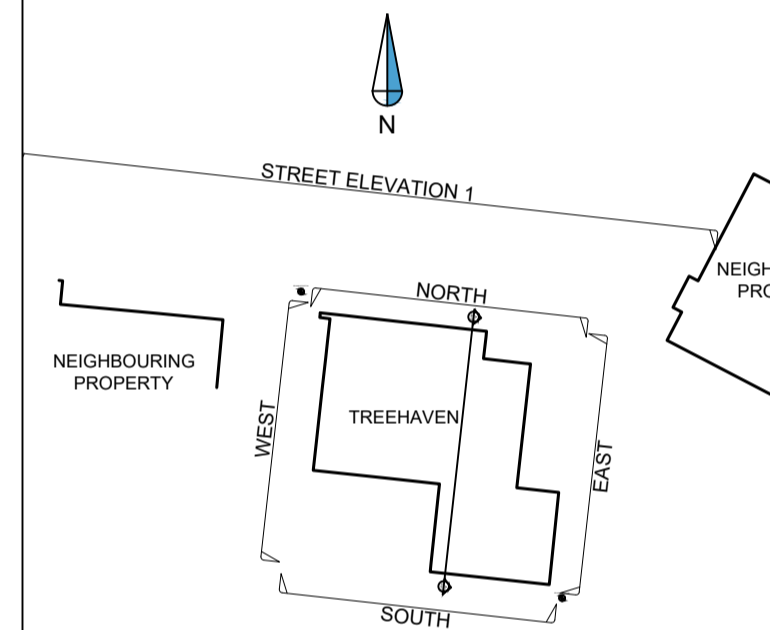

Rev	Comments	By	Chkd	Date



SURVEYBASE
PRECISION DIGITAL SURVEYORS

www.surveybase.co.uk
Bath: 01225 314370 - London: 02039 066892

Project Name
Treehaven, 9 Noverton Lane, Prestbury,
Cheltenham GL52 5BA

CAD Drawing Name
SB9728 - MBS

Drawing Title
GROUND FLOOR PLAN

Client Lewis Critchley Architects	Date 08/12/2023
Scale A1 @ 1:50	

Drawn By SB - GC	Checked By SB - CW	SB Code SB9728	Revision -
---------------------	-----------------------	-------------------	---------------

Grid Orientation ARBITRARY	Site Level Datum OS GPS
-------------------------------	----------------------------

All dimensions are to be checked on site where applicable. This drawing must not be scaled, and only written dimensions should be respected.

Free species and sizes on this drawing are not guaranteed, and if critical should be verified by an arboriculturist. Tree species are average about the bole, and heights are approximate at the time of the survey.

