

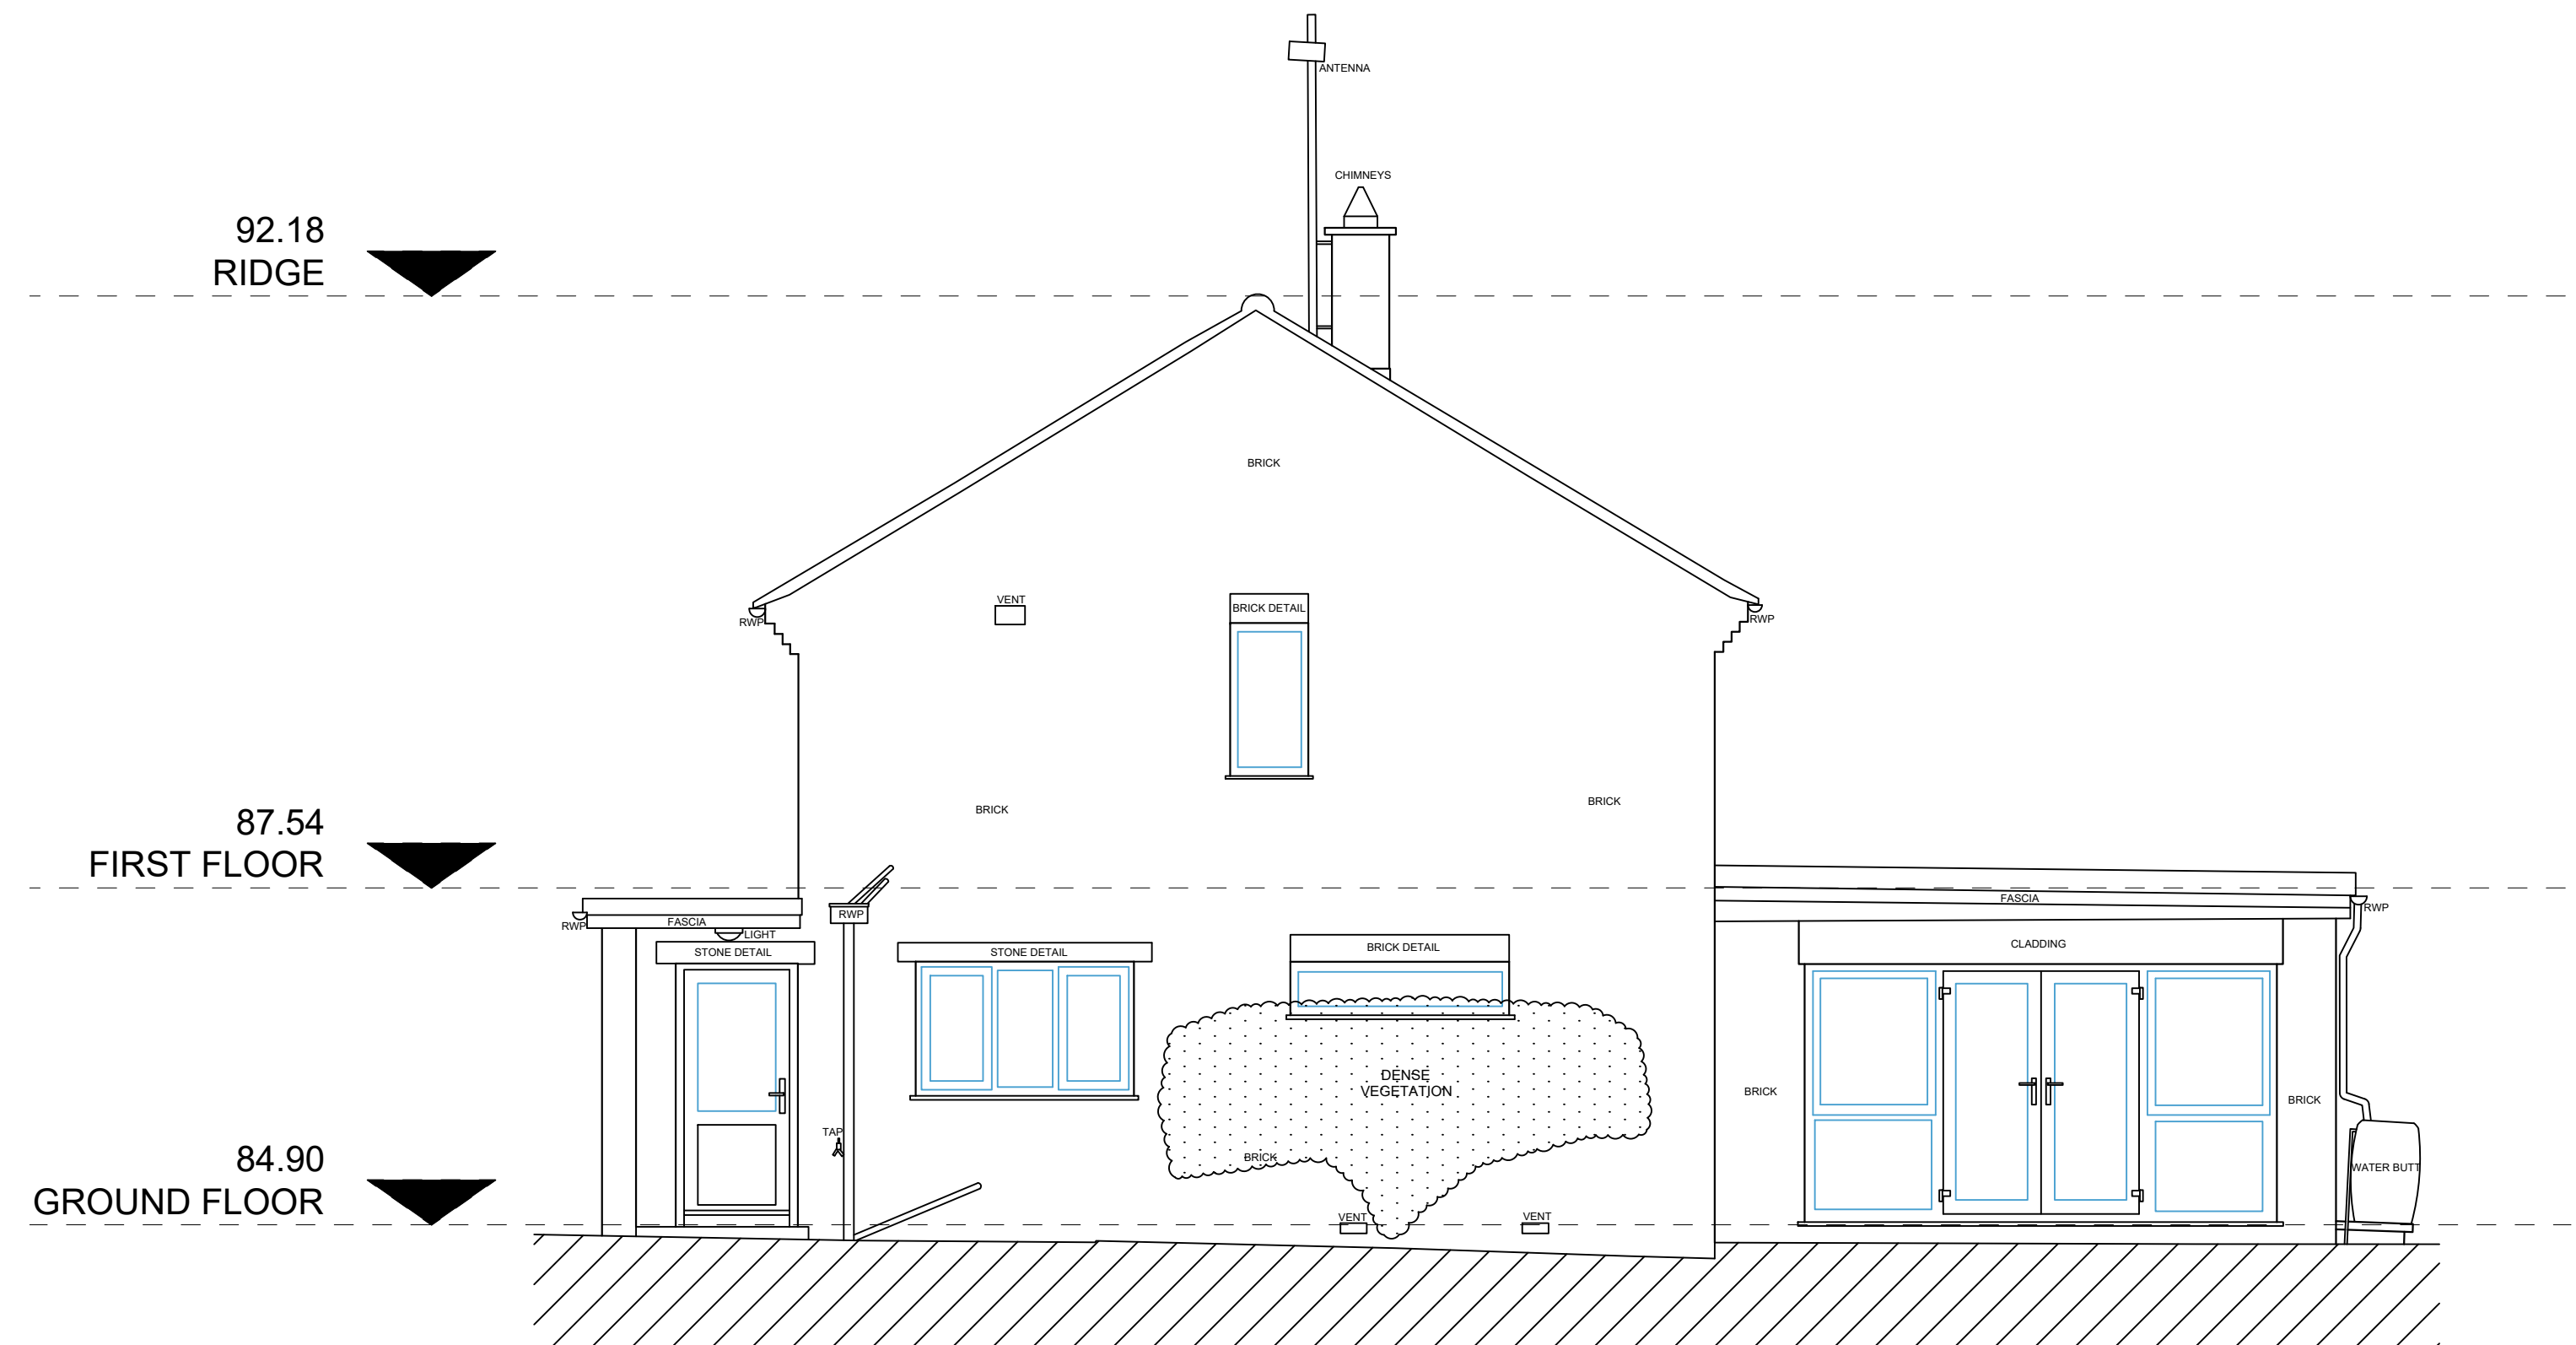


Notes:

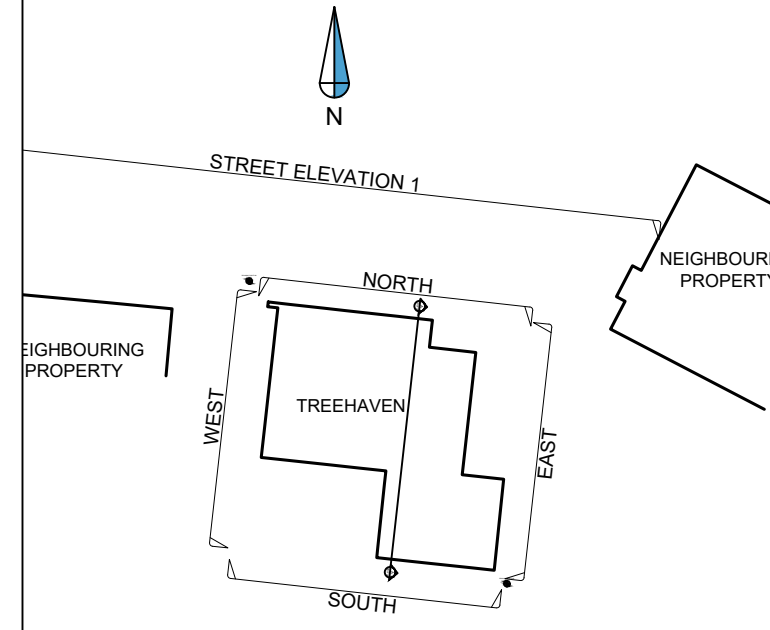

WEST ELEVATION

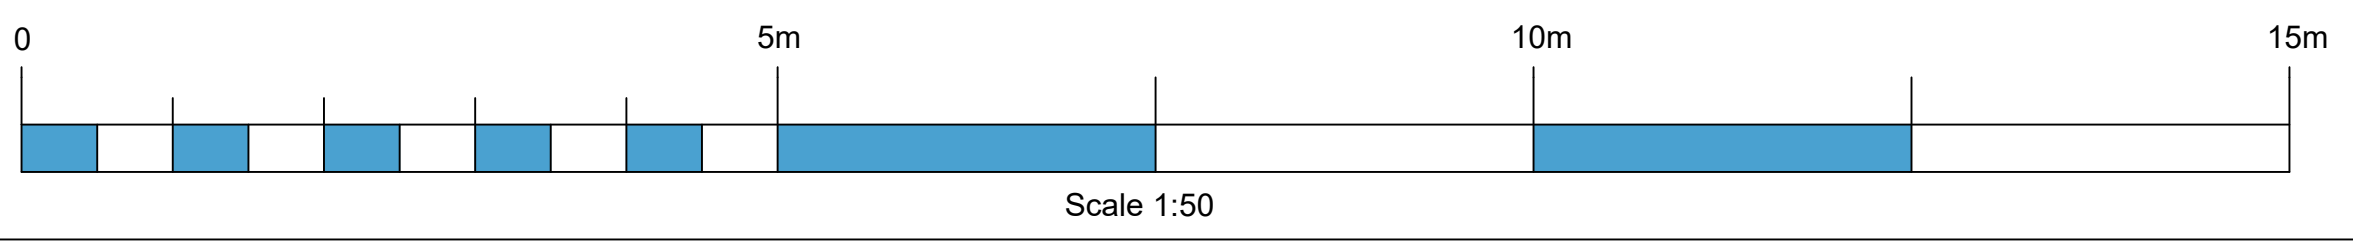

Rev	Comments	By	Chkd	Date
-	-	-	-	-
-	-	-	-	-
-	-	-	-	-
-	-	-	-	-


SURVEYBASE
 PRECISION DIGITAL SURVEYORS
www.surveybase.co.uk
 Bath: 01225 314370 - London: 02039 066892

Project Name
 Treehaven, 9 Noverton Lane, Prestbury,
 Cheltenham GL52 5BA


CAD Drawing Name
 SB9728 - MBS

Drawing Title
 WEST ELEVATION

Client Lewis Critchley Architects	Date 08/12/2023
Scale A1 @ 1:50	

Drawn By SB - GC	Checked By SB - CW	SB Code SB9728	Revision -
---------------------	-----------------------	-------------------	---------------

Grid Orientation ARBITRARY	Site Level Datum OS GPS
-------------------------------	----------------------------

All dimensions are to be checked on site where applicable. This drawing must not be scaled, and only written dimensions should be respected. 

Tree species and sizes on this drawing are not guaranteed, and if critical should be verified by an arboriculturist. Tree spreads are average about the bole, and heights are approximate at the time of the survey.