



FIRST FLOOR PLAN

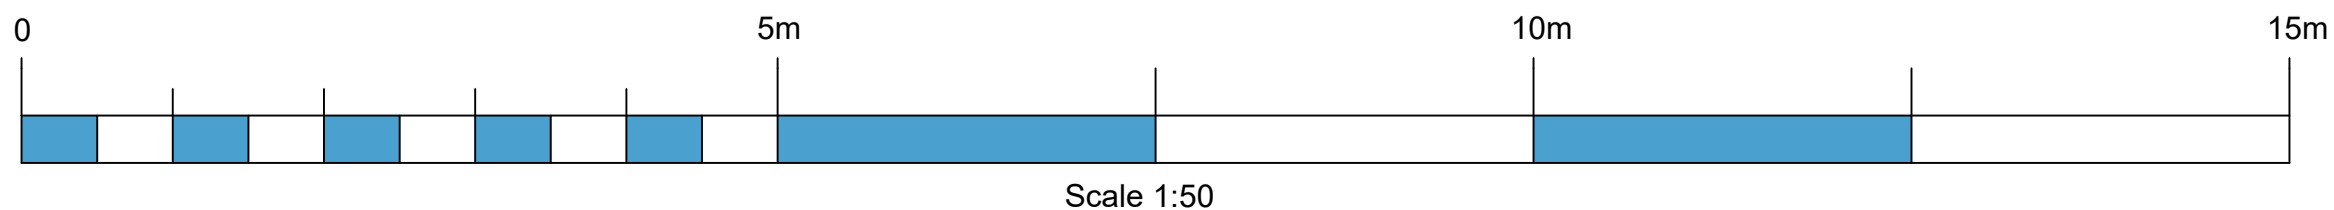

Notes:

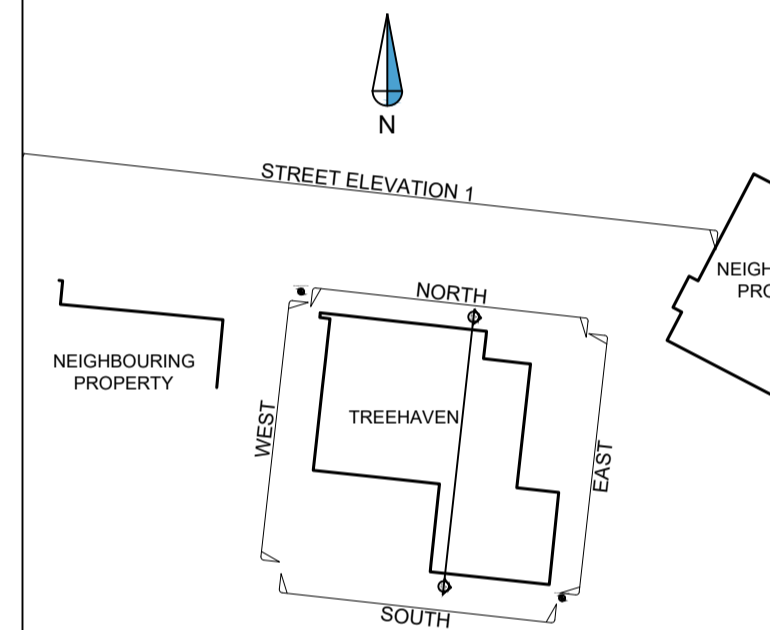

Rev	Comments	By	Chkd	Date
-	-	-	-	-
-	-	-	-	-
-	-	-	-	-
-	-	-	-	-
-	-	-	-	-



**SURVEYBASE**  
PRECISION DIGITAL SURVEYORS

www.surveybase.co.uk

Bath: 01225 314370 - London: 02039 066892

Project Name  
Treehaven, 9 Noverton Lane, Prestbury,  
Cheltenham GL52 5BA

CAD Drawing Name  
SB9728 - MBS

Drawing Title  
FIRST FLOOR PLAN

Client  
Lewis Critchley Architects

Date  
08/12/2023

Scale  
A1 @ 1:50

Drawn By  
SB - GC

Checked By  
SB - CW

SB Code  
SB9728

Revision  
-

Grid Orientation  
ARBITRARY

Site Level Datum  
OS GPS

All dimensions are to be checked on site where applicable. This drawing must not be scaled, and only written dimensions should be respected.



Tree species and sizes on this drawing are not guaranteed, and if critical should be verified by an arboriculturist. Tree spreads are average about the bole, and heights are approximate at the time of the survey.