



Do not scale from this drawing for construction or acquisition purposes. Responsibility is not accepted for errors made by others in scaling from this drawing. All construction information must be taken from figured dimensions only. All dimensions and levels must be checked on site and discrepancies between drawings and specification must be reported to Lewis Critchley Architects.
 © Copyright Lewis Critchley Architects

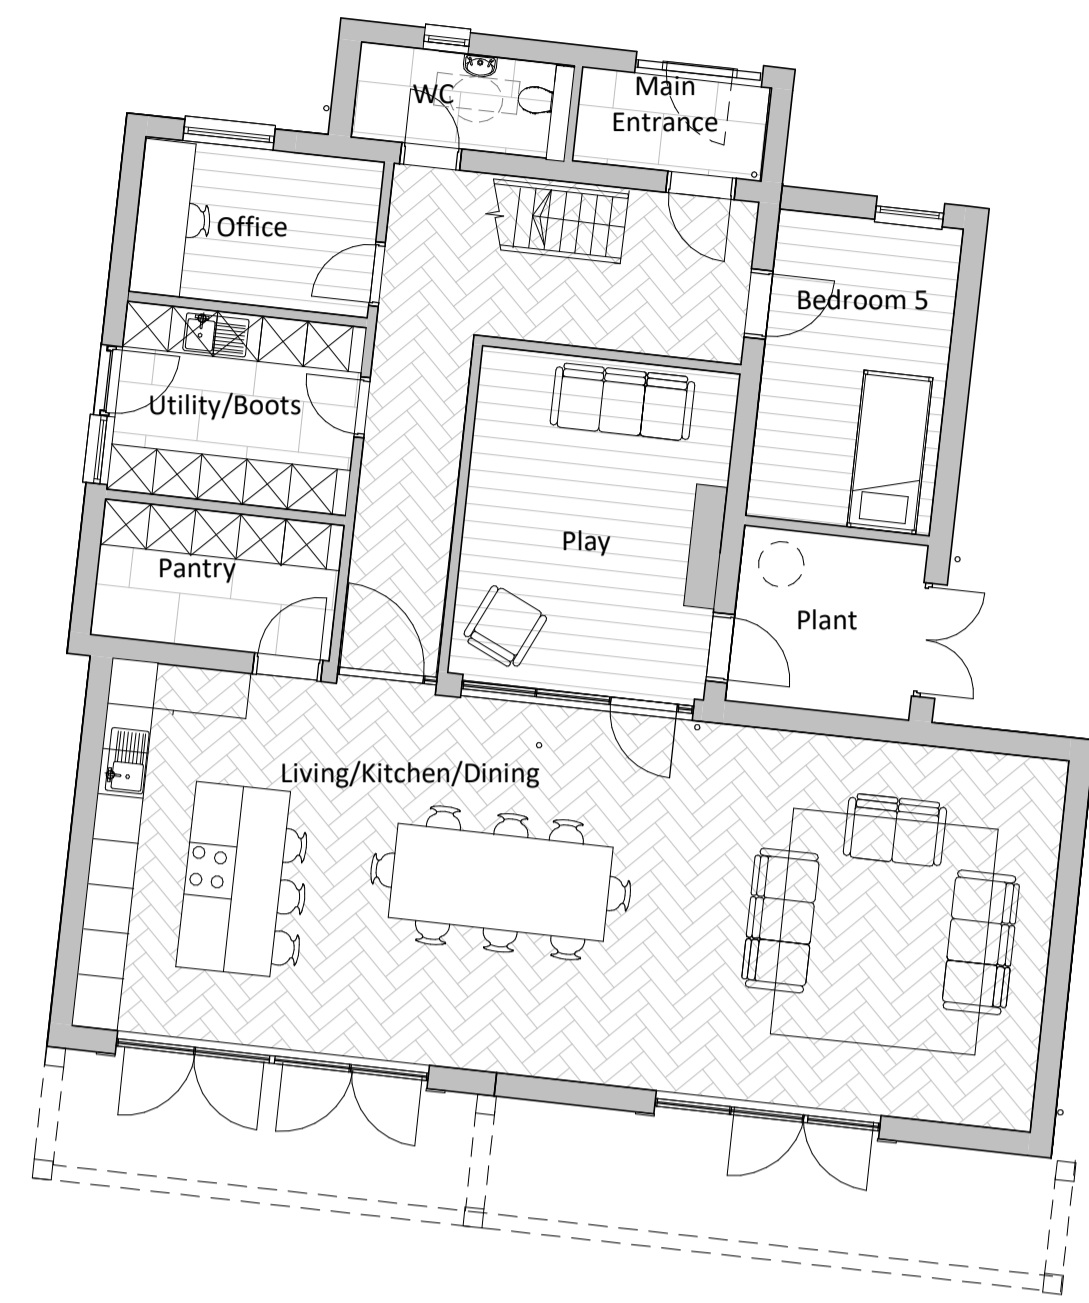


Proposed Ground Floor Plan
 1 : 100@A1

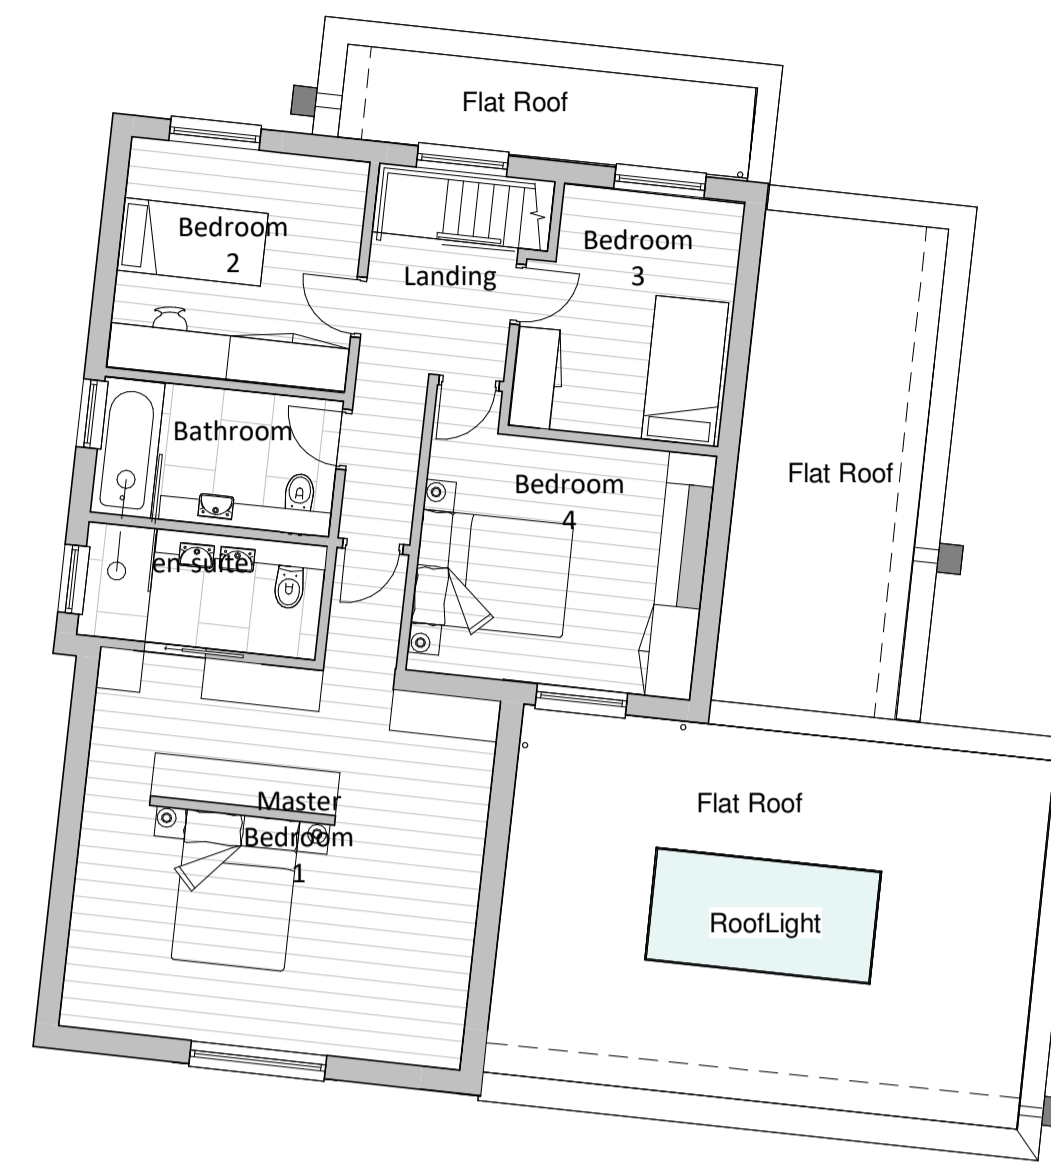


Proposed First Floor Plan
 1 : 100@A1




Proposed South Elevation
 1 : 100@A1

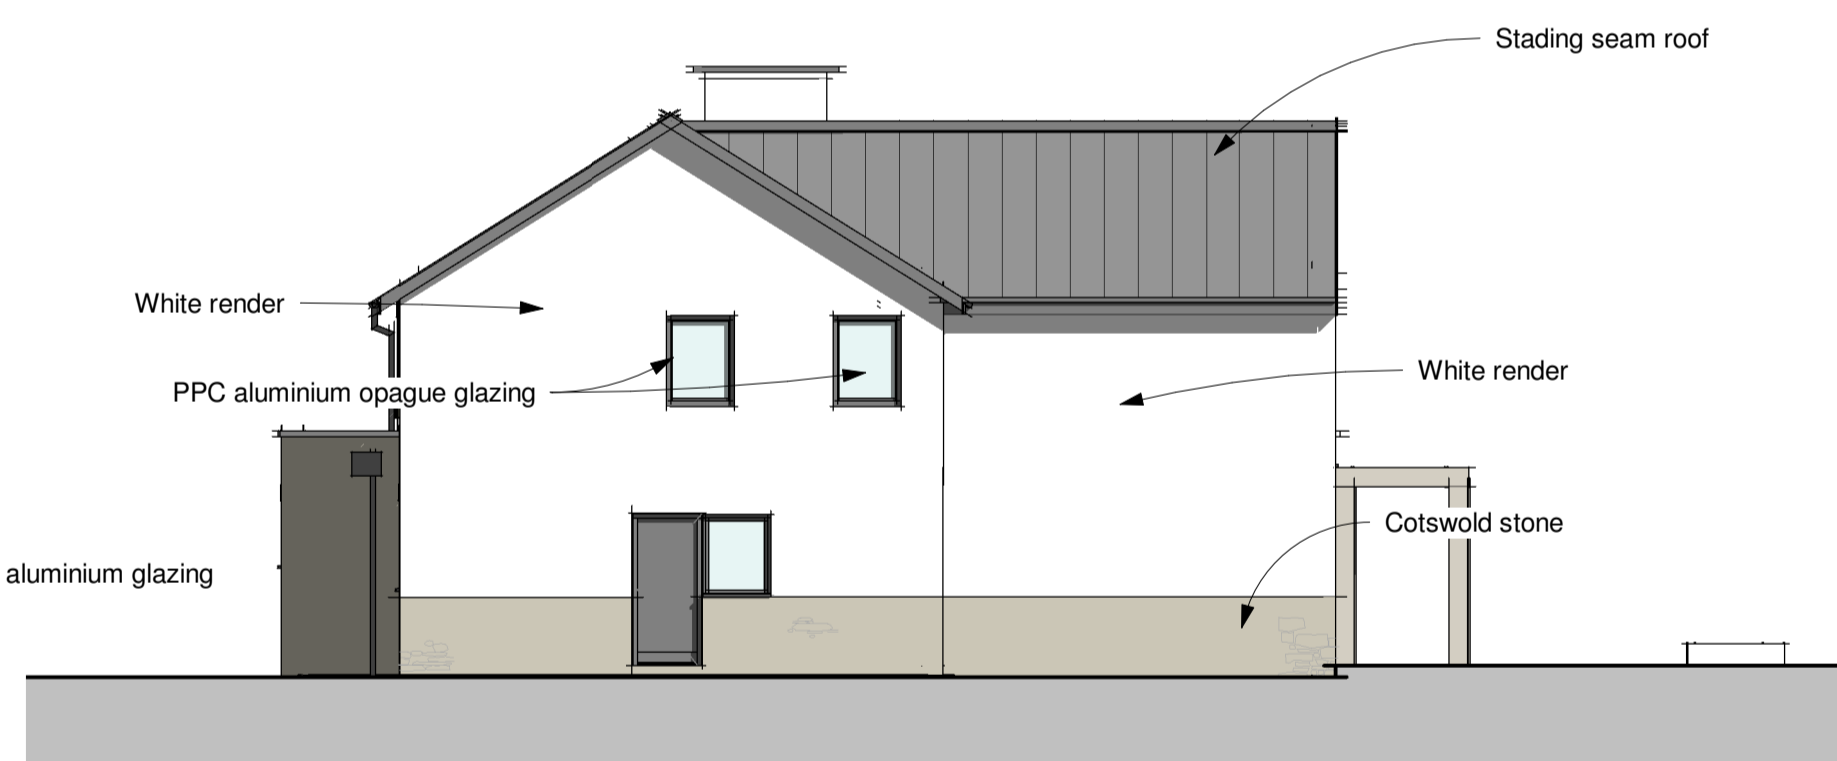

Proposed West Elevation
 1 : 100@A1

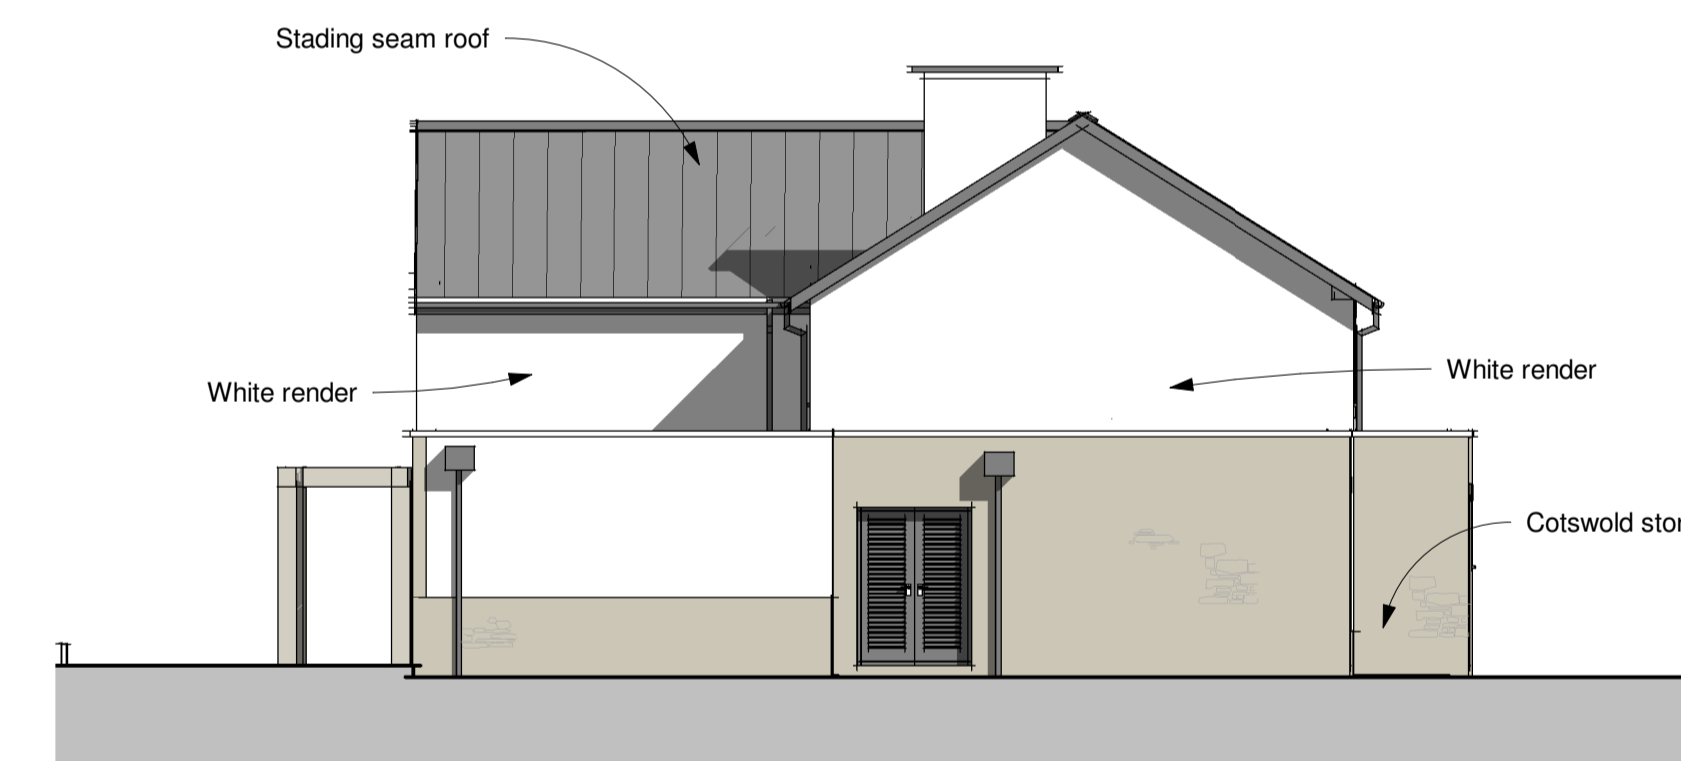

Proposed East Elevation
 1 : 100@A1

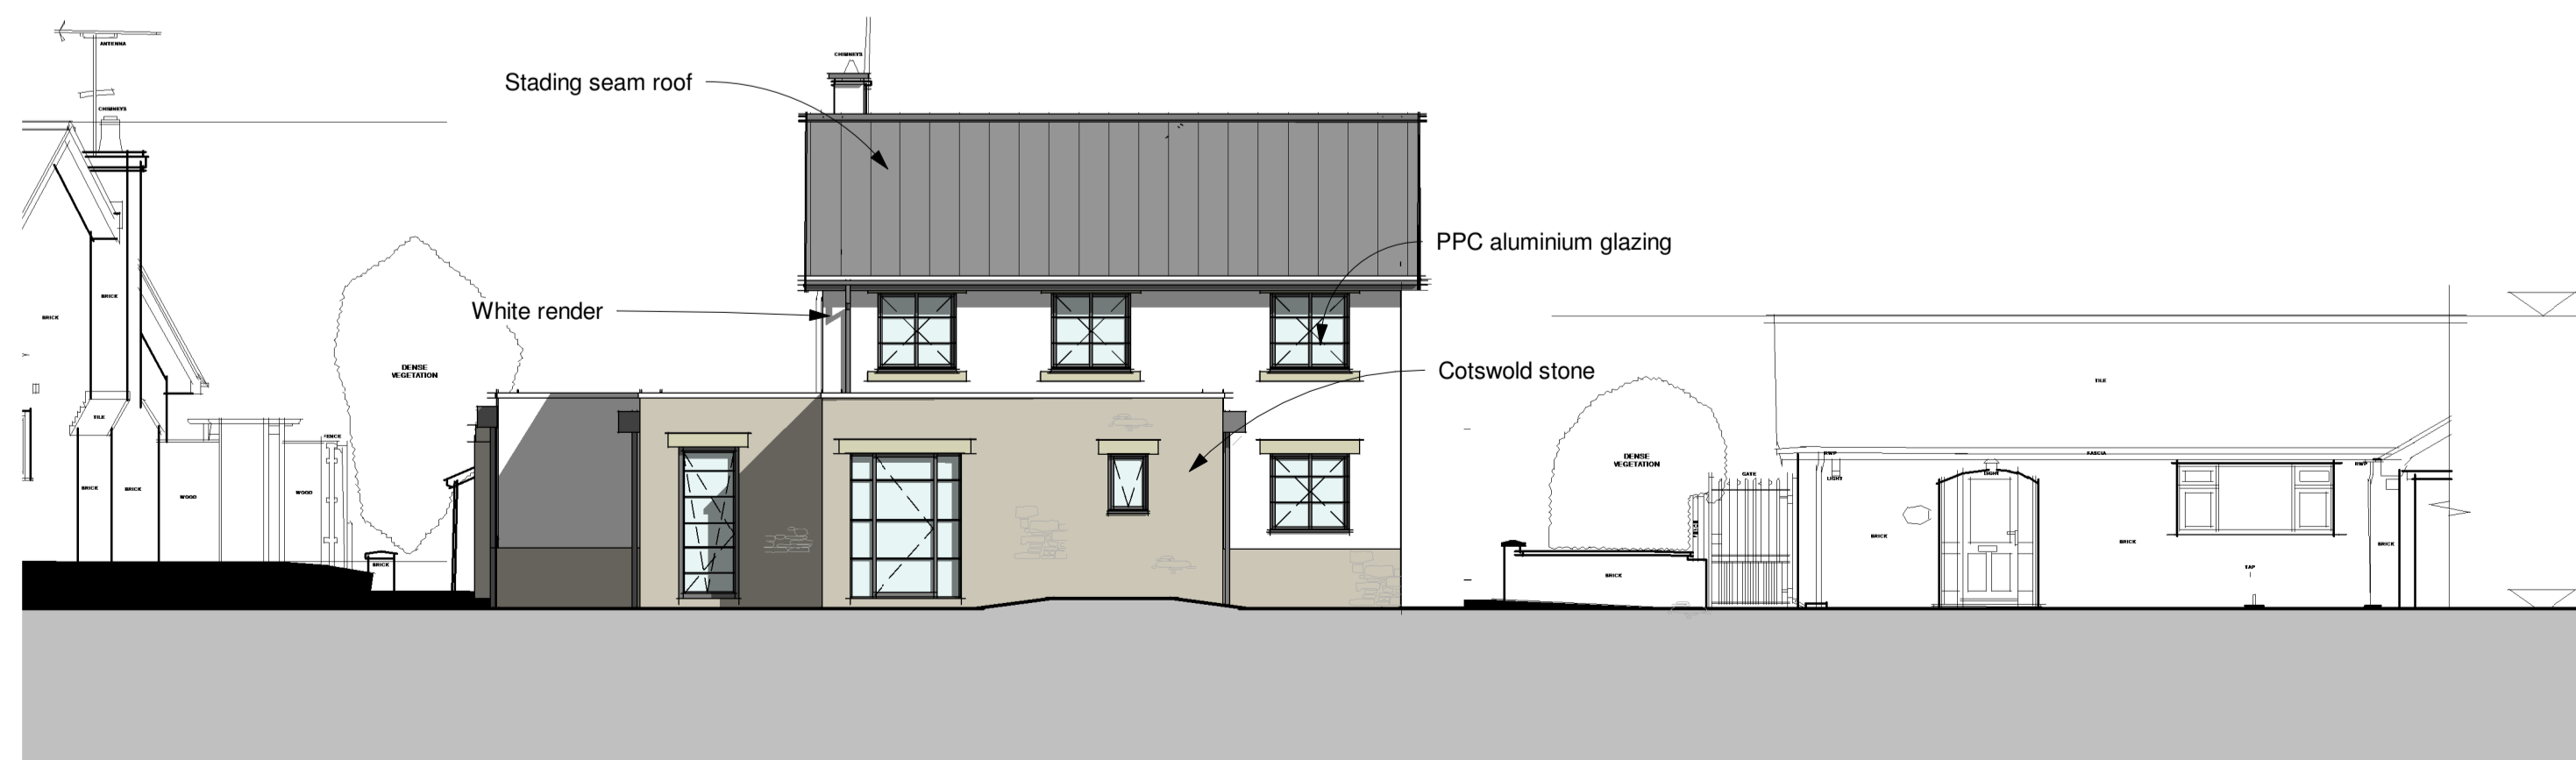

Proposed North Elevation
 1 : 100@A1

Rev.	By	Comment	Date
------	----	---------	------



1 Lynworth Lane,
 Twynning,
 Tewkesbury,
 Gloucestershire,
 GL20 6DD
 Telephone: 07769642827
 Email: lmc@lewisritchleyarchitects.co.uk
 Web: www.lewisritchleyarchitects.co.uk

PLANNING ISSUE

Client's name:
 Mr Mark Reed

Job Title:
 Treehaven, 9 Noverton Lane, Prestbury,
 Cheltenham, GL52 5BA.

Drawing Title:
 Proposed Floor Plans and Elevations

File Number: H290
 Drawn: LMC
 Checked: LMC
 Scale@A1: 1 : 100 Date: 04/01/2024
 Drawing No: (00)005 Rev: