


© copyright 2023
 this drawing and the copyrights and patents therein are the designer's property and may not be used or reproduced - only under contract


ALL DIMENSIONS TO BE CHECKED ON SITE.
 DO NOT SCALE FROM THIS DRAWING EXCEPT FOR THE PURPOSES OF LOCAL AUTHORITY PLANNING




Existing front elevation
 scale - 1:50 @ A1 / 1:100 @ A3

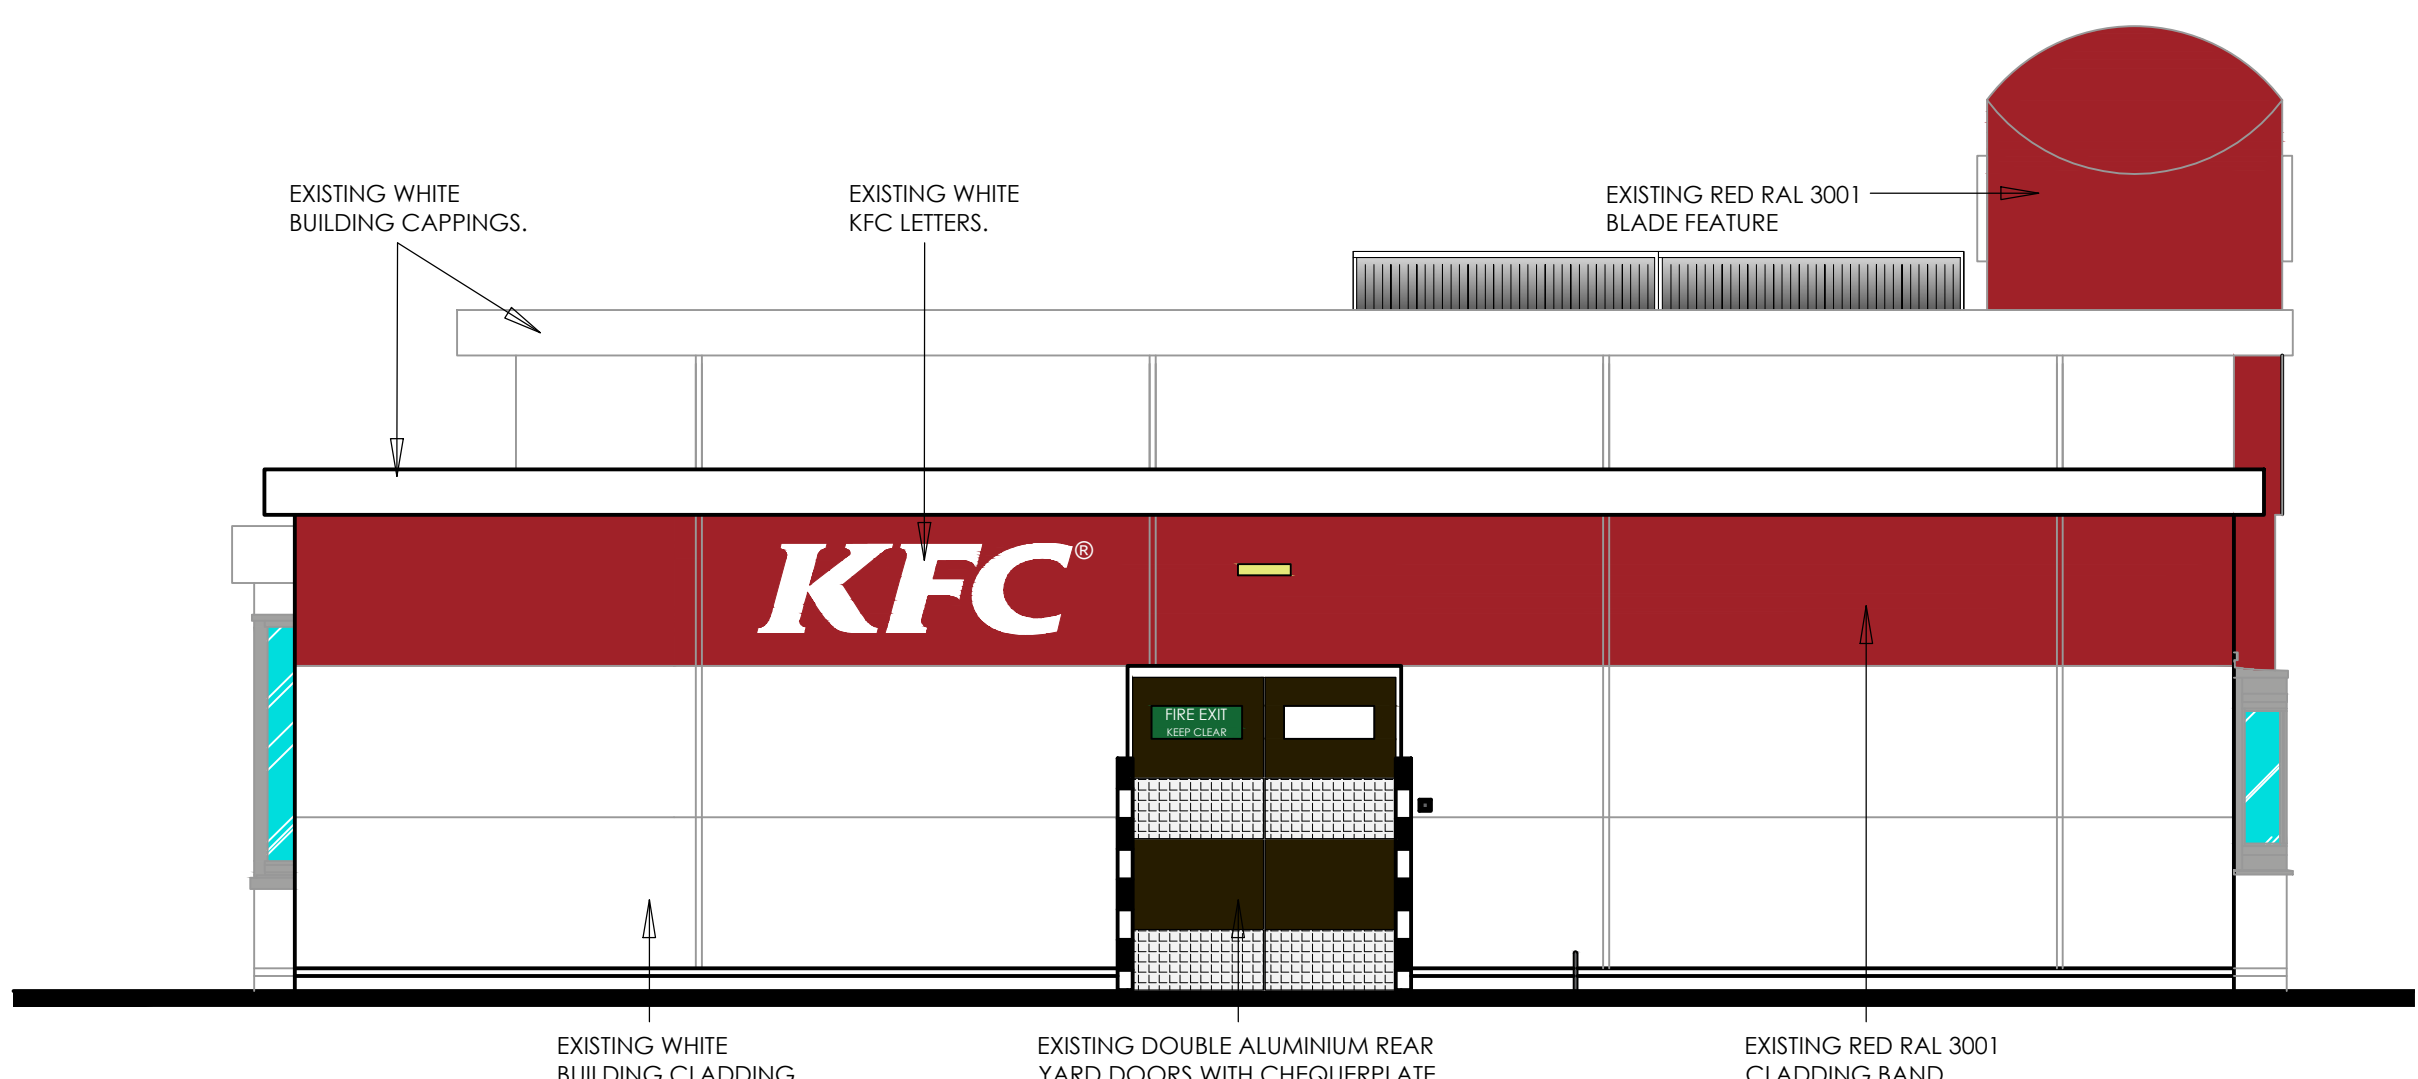

Existing rear elevation
 scale - 1:50 @ A1 / 1:100 @ A3

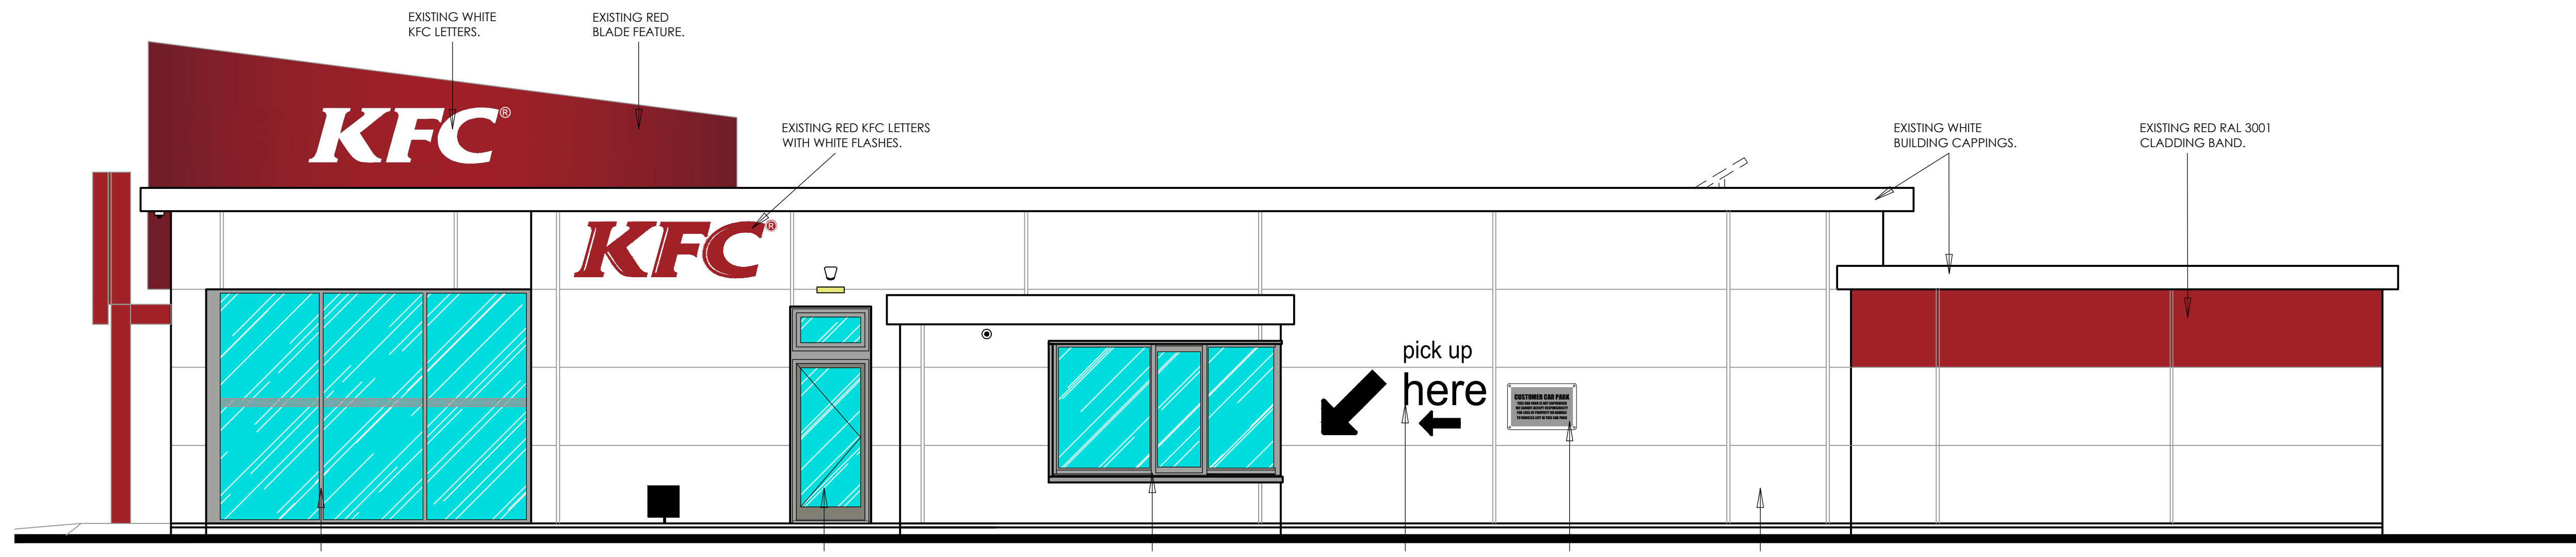

Existing side elevation
 scale - 1:50 @ A1 / 1:100 @ A3

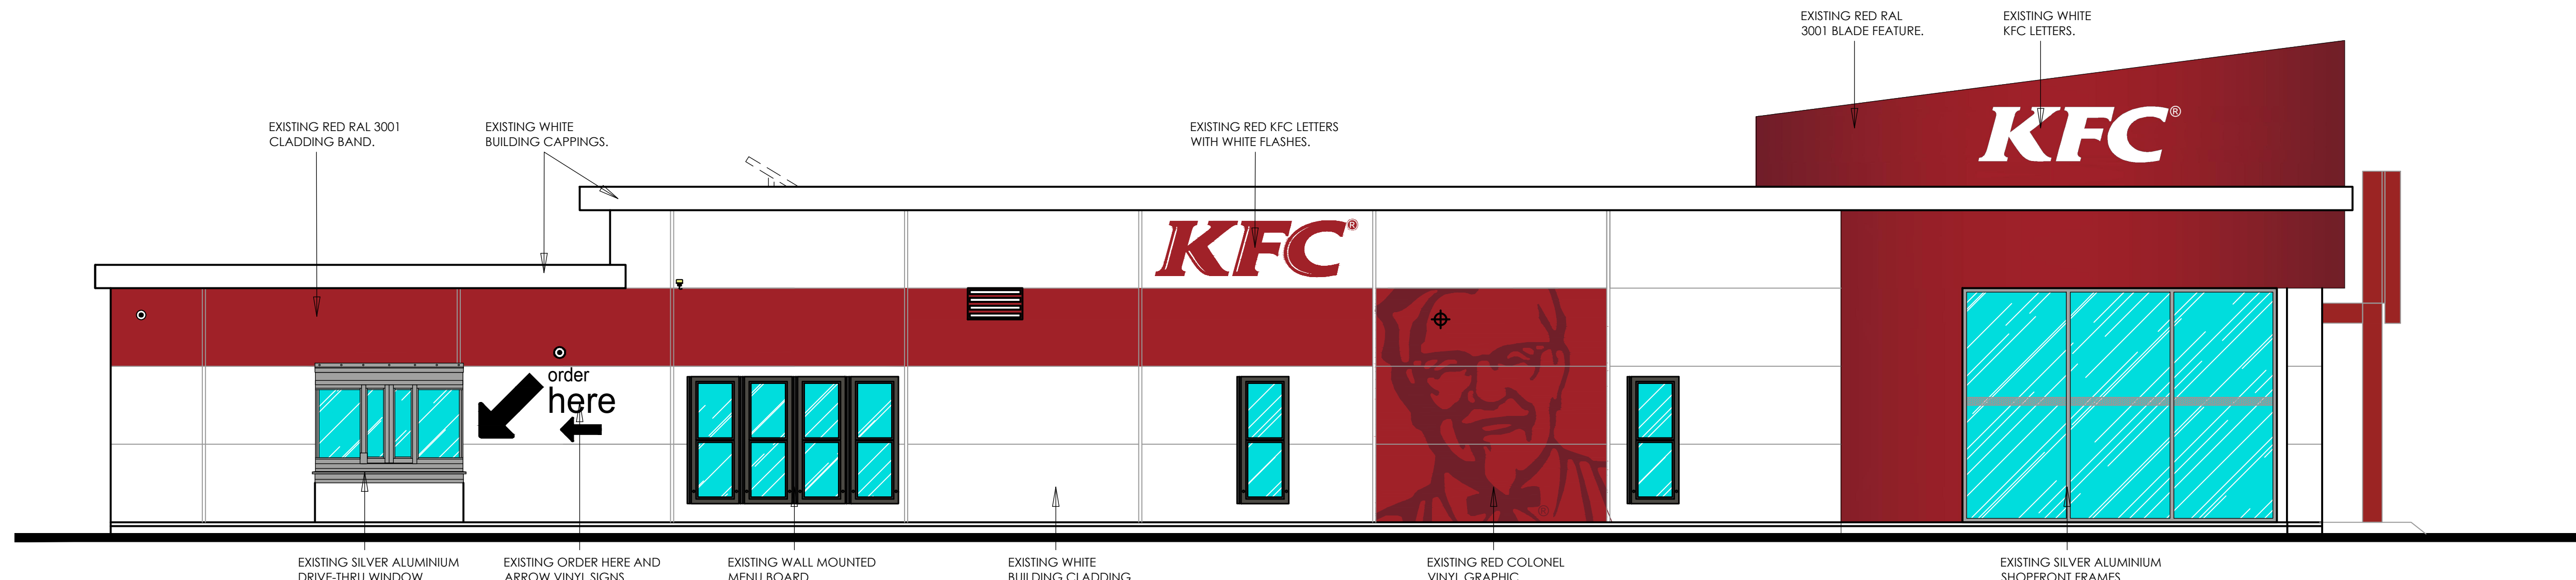

Existing side elevation
 scale - 1:50 @ A1 / 1:100 @ A3

rev	date	description

Frank Belshaw
 Building Surveyors Limited

wheatley springs barn, wheatley lane road,
 barrowford, nelson, lancashire, BB9 6QS.
 tel no. (01282) 699668, fax no. (01282) 602447.

Soul Foods Group



IMAGE ENHANCEMENT

store address
 HYDE
 CLARENDON ROAD
 CHESHIRE
 SK14 2QZ
 franchisee
 SASA LTD

drawing title
 EXISTING
 EXTERNAL ELEVATIONS

drawn by	checked	date
JC	----	22-03-23
store no.	scale	
020/64	1:50 @ A1	

KFC drawing no.	FB ref.	revision
2064/2023/P210	2023/33	----