

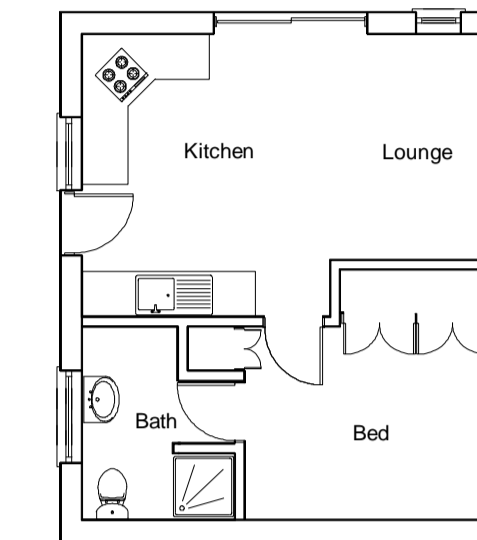
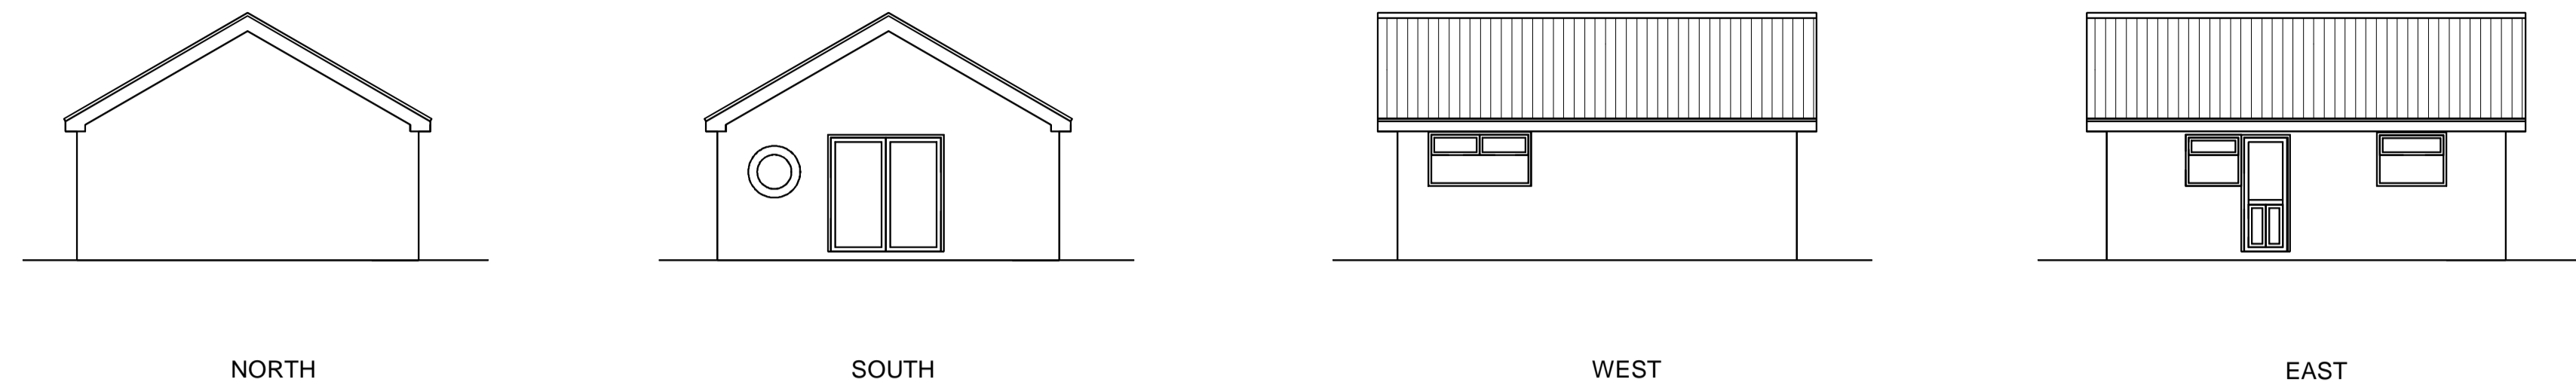


EXISTING ELEVATIONS

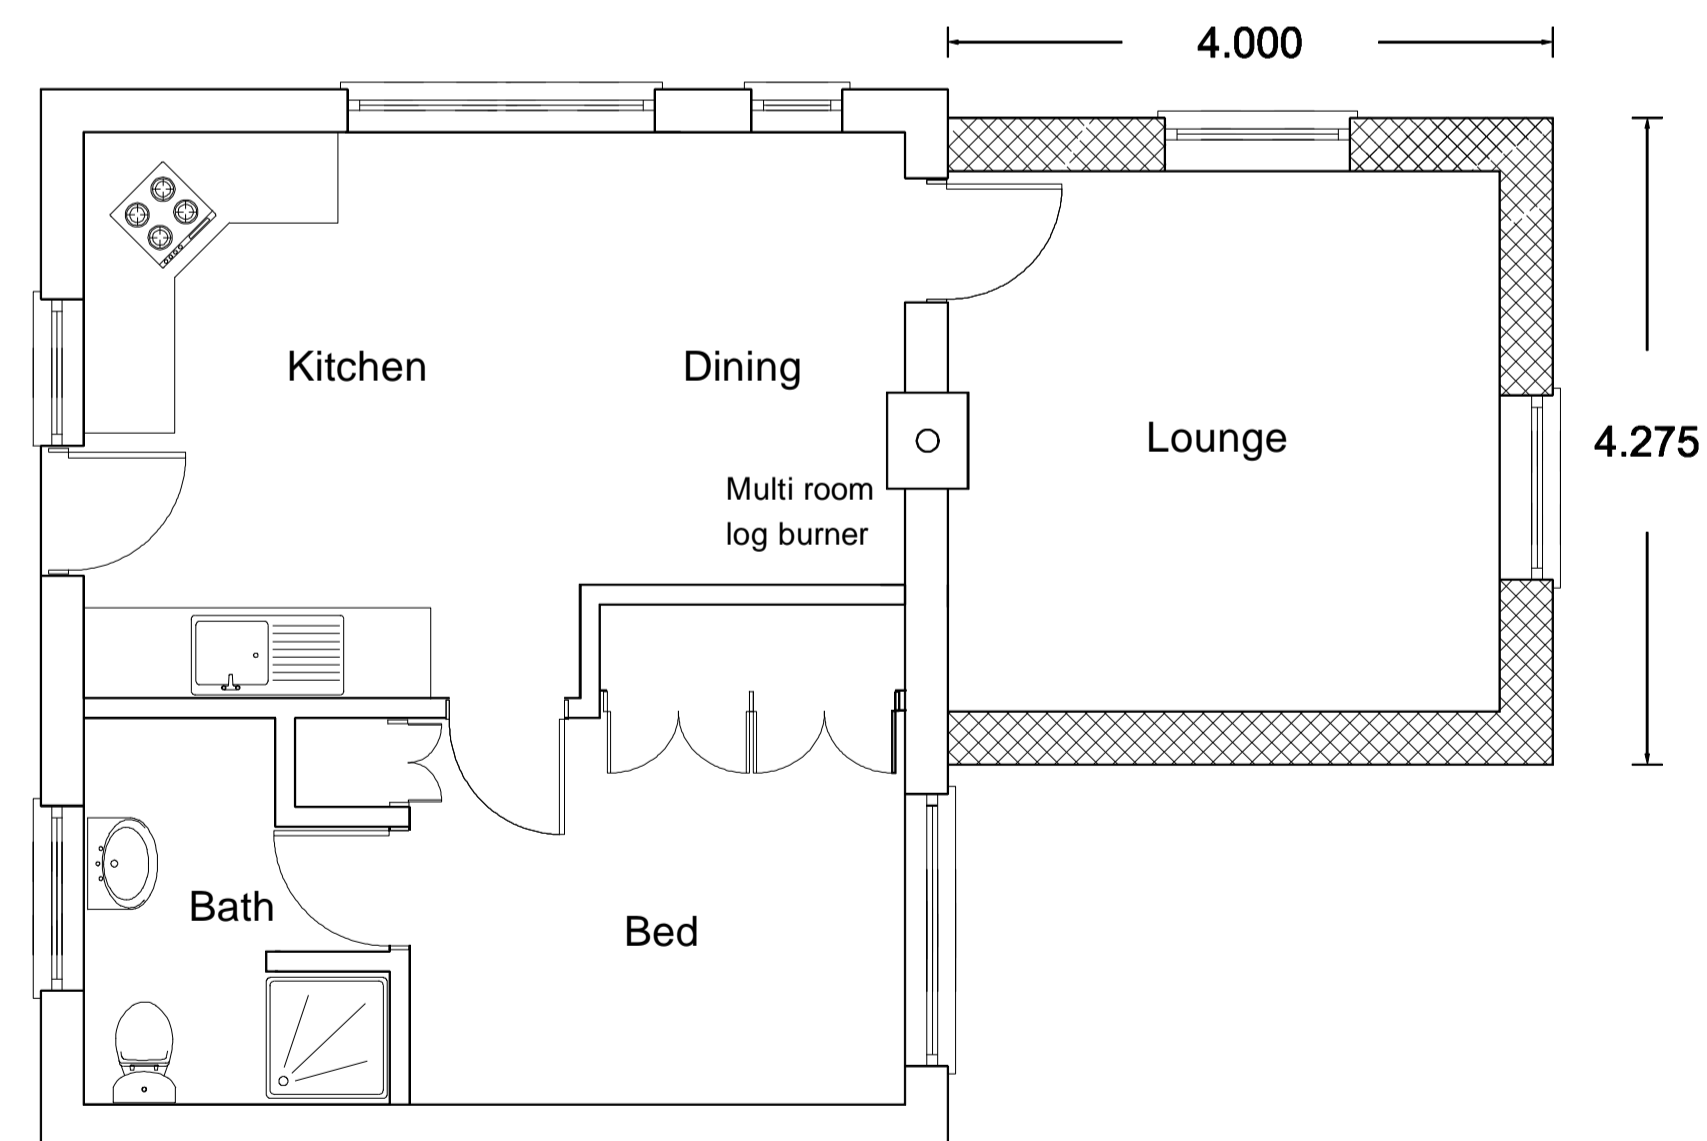


EXISTING FLOOR PLAN


PROPOSED ELEVATIONS

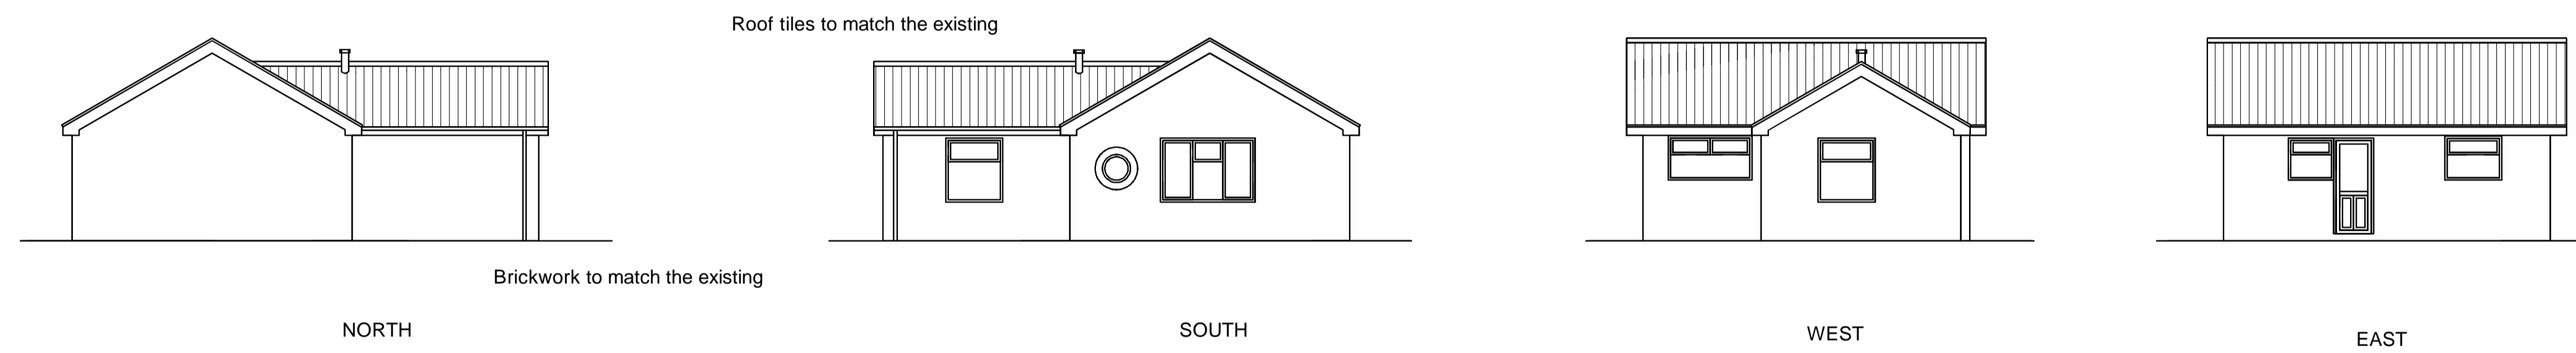

PROPOSED FLOOR PLAN 1:50

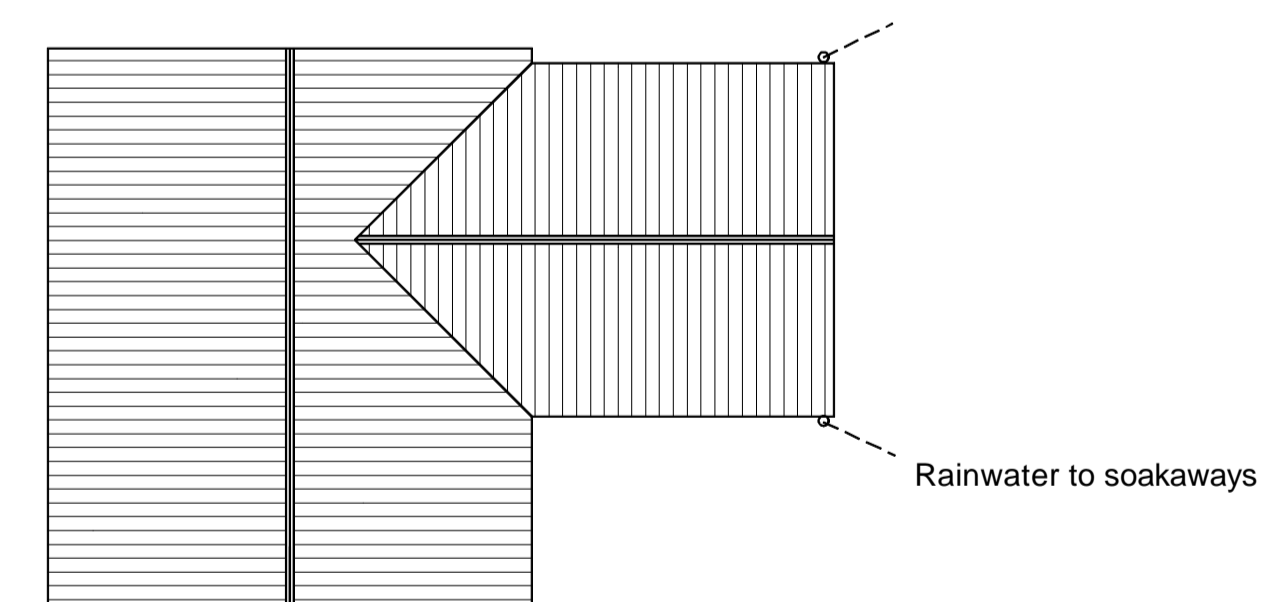

ROOF PLAN

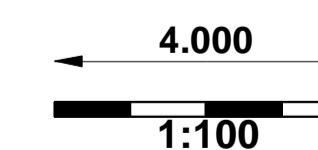

ISSUE	PLANNING
TITLE	EXISTING AND PROPOSED ELEVATIONS AND FLOOR PLANS
DATE	DECEMBER 2023
SCALE	1:100 @ A1
DRAWING No.	1408/1 rev.A
ANNEX ADJACENT TO BROAD OAK OLD RUFFORD ROAD, RUFFORD, NEWARK, NOTTS. NG22 9DD	
CLIVE LYONS Design 1 Barons Drive, Boughton, Newark, Notts. NG22 9GY	