

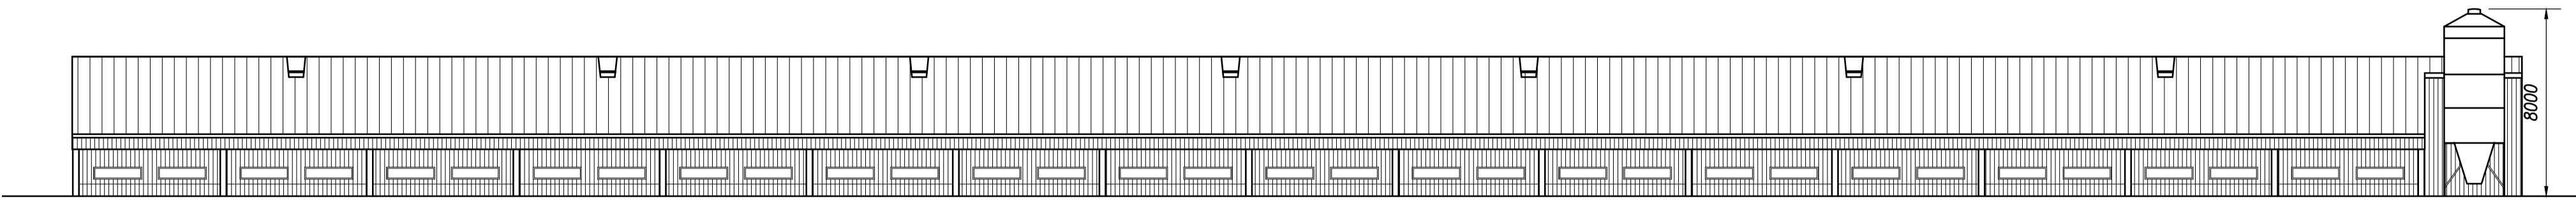



north elevation

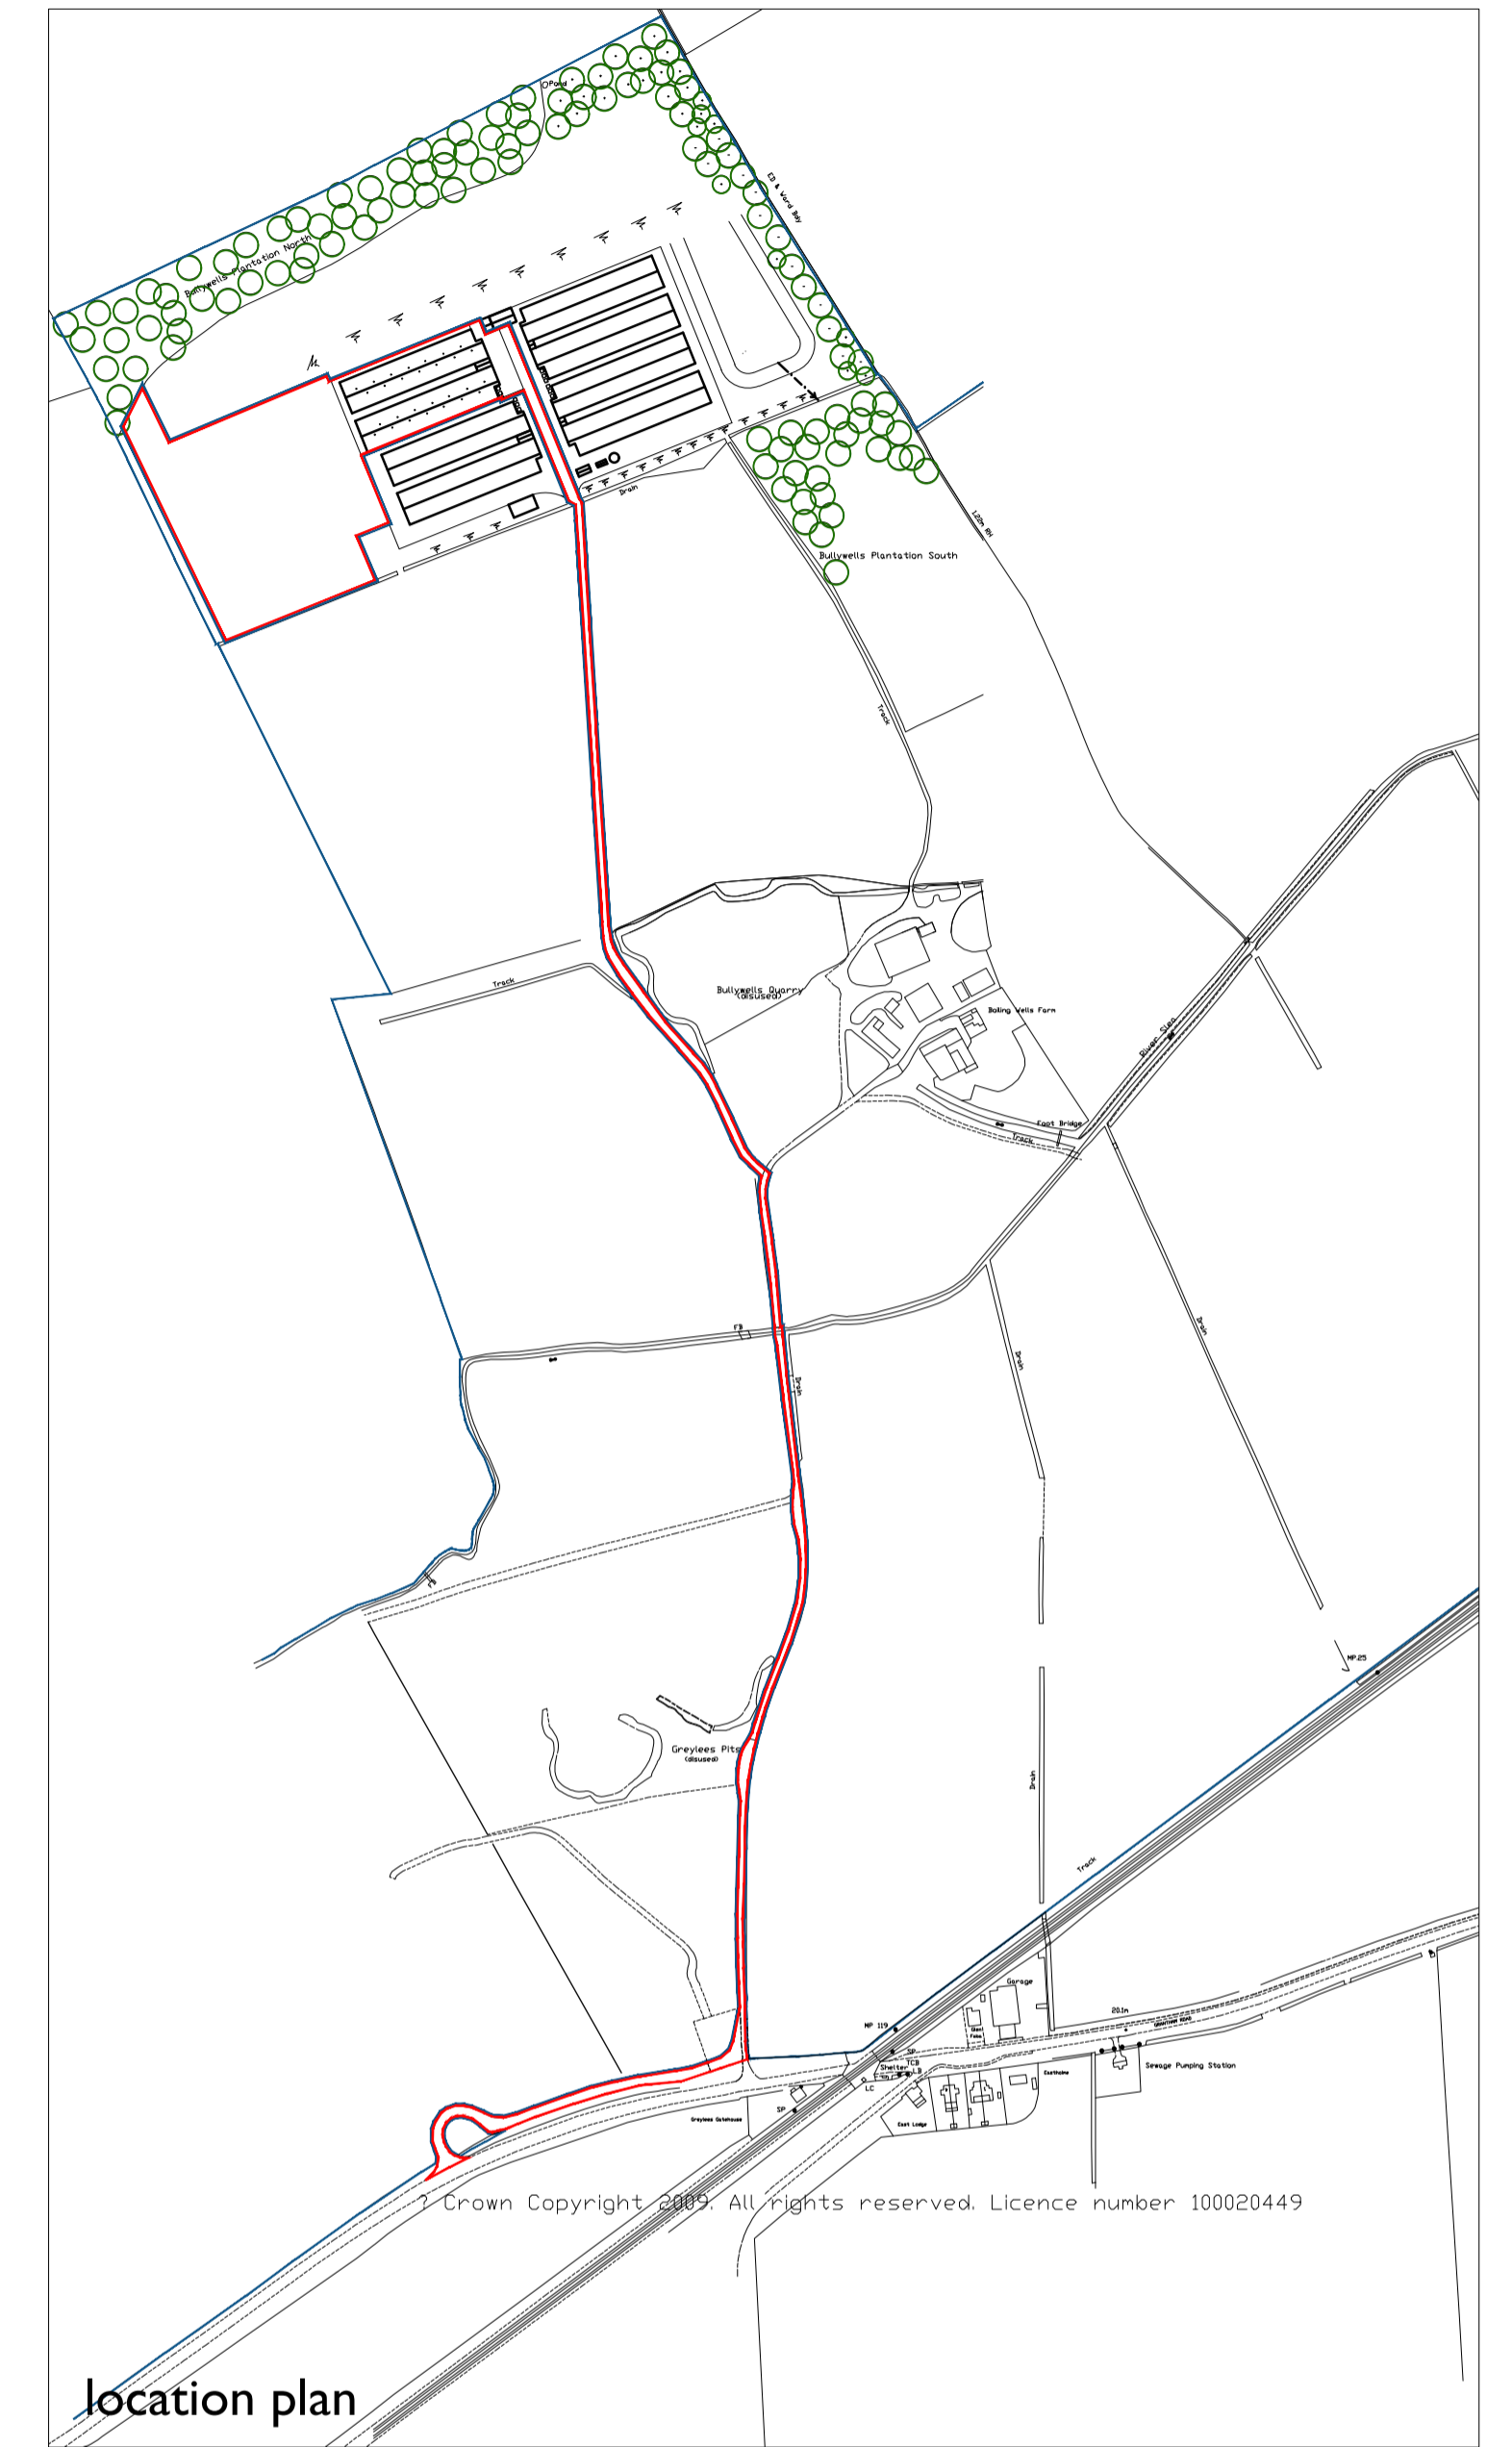


south elevation

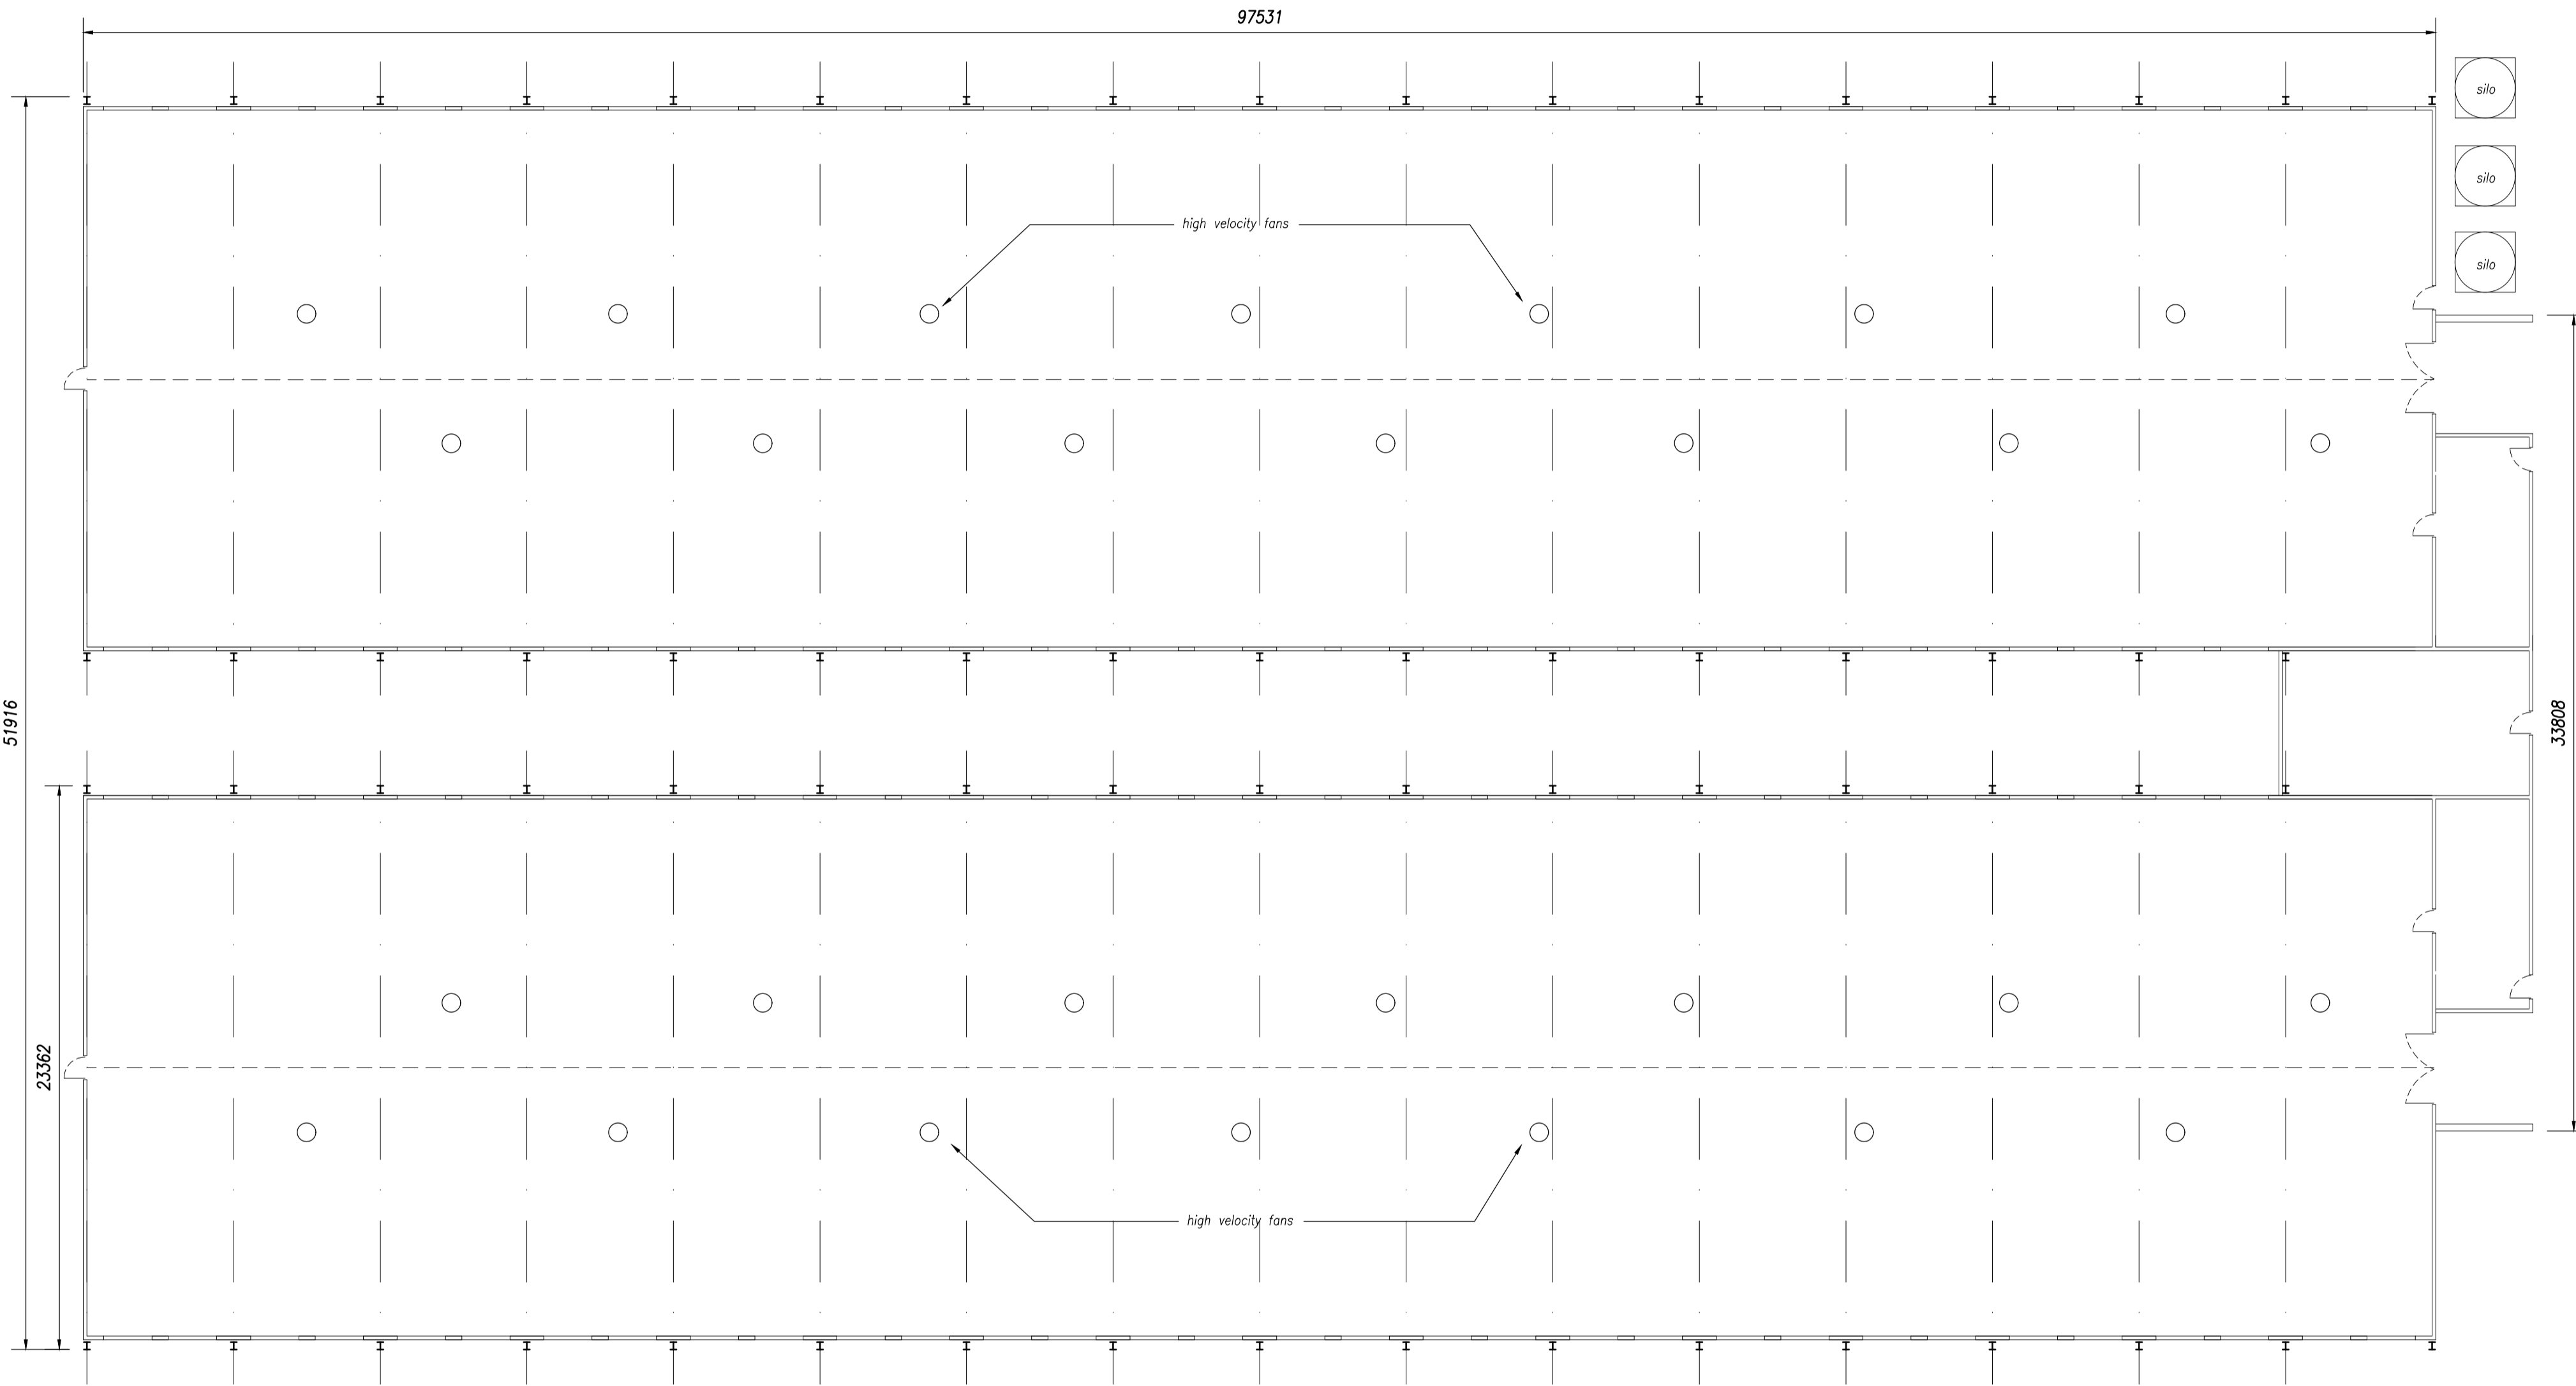


location plan

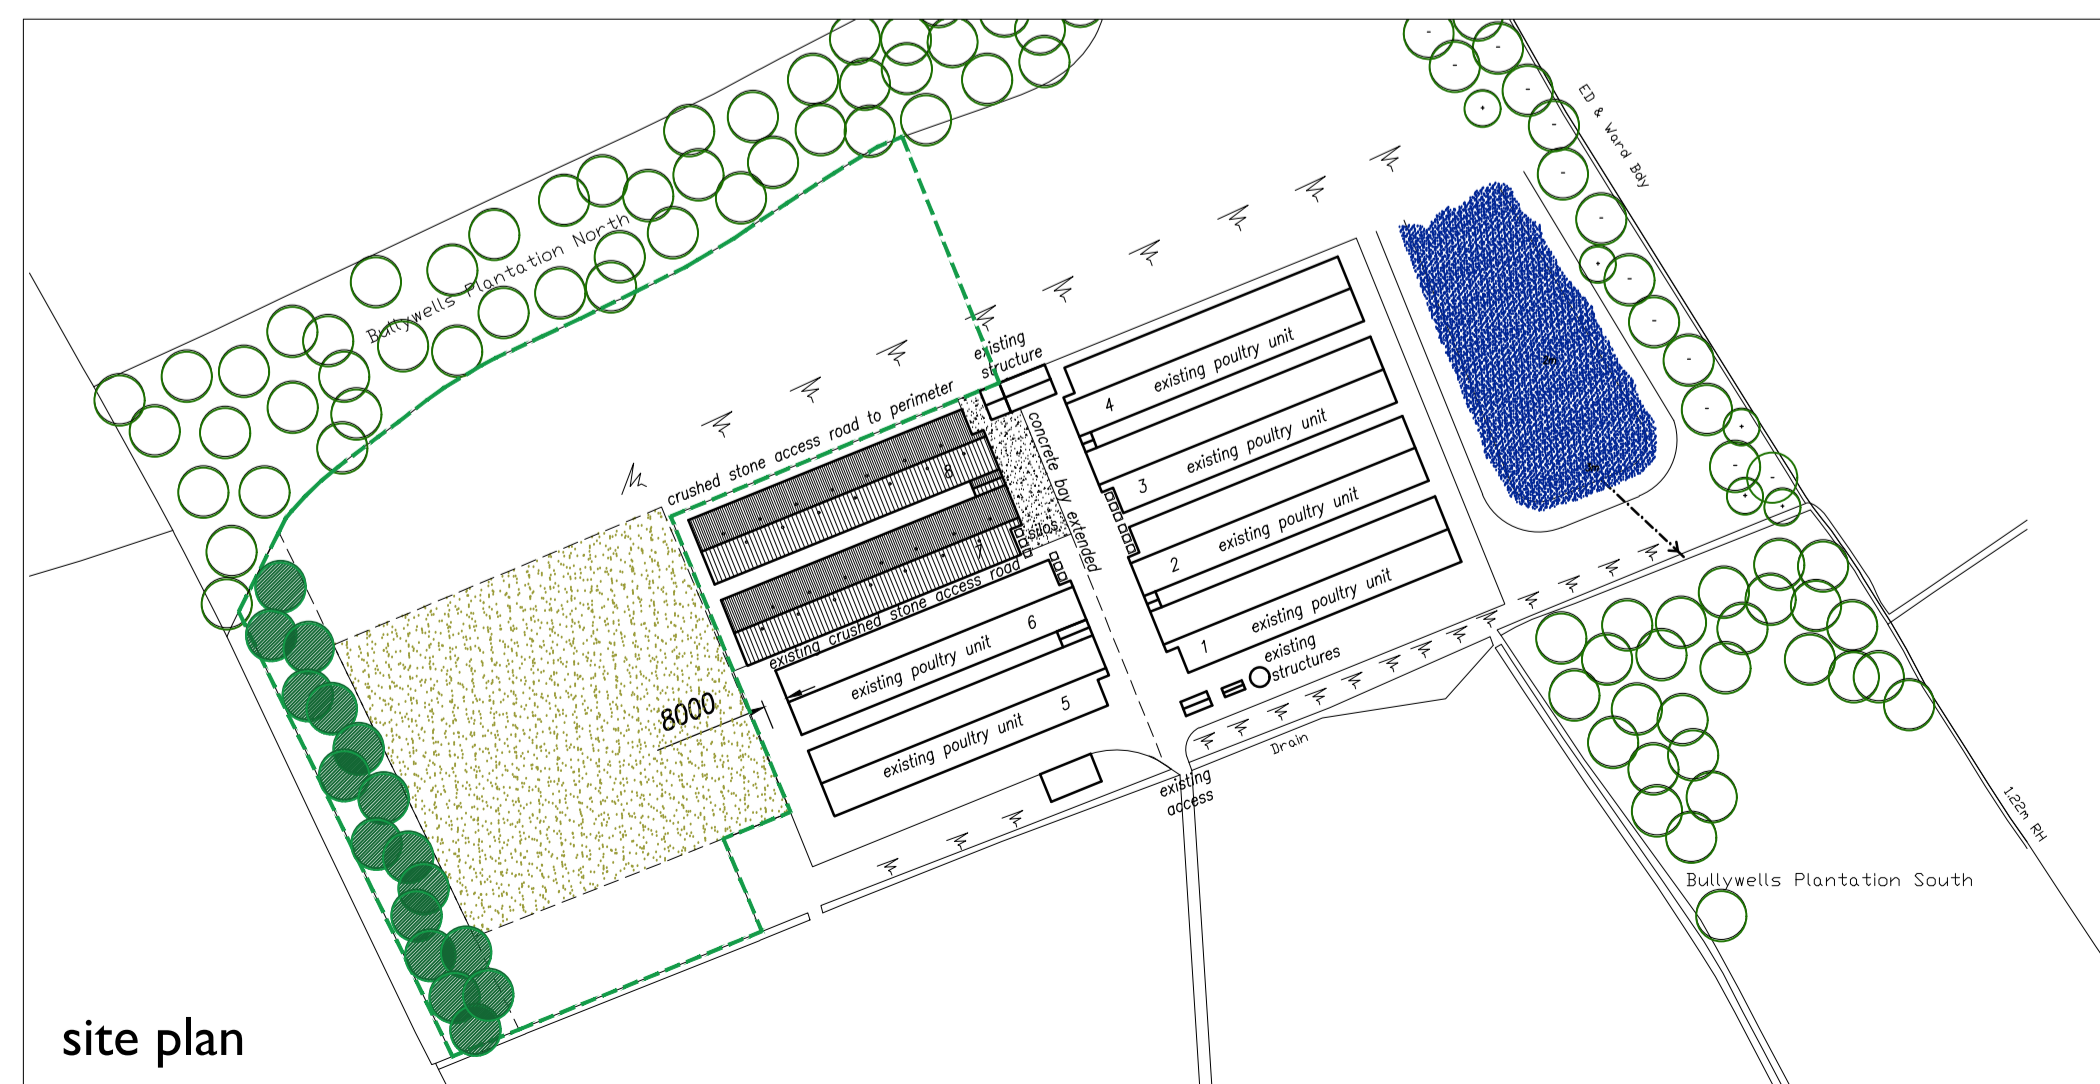


site plan

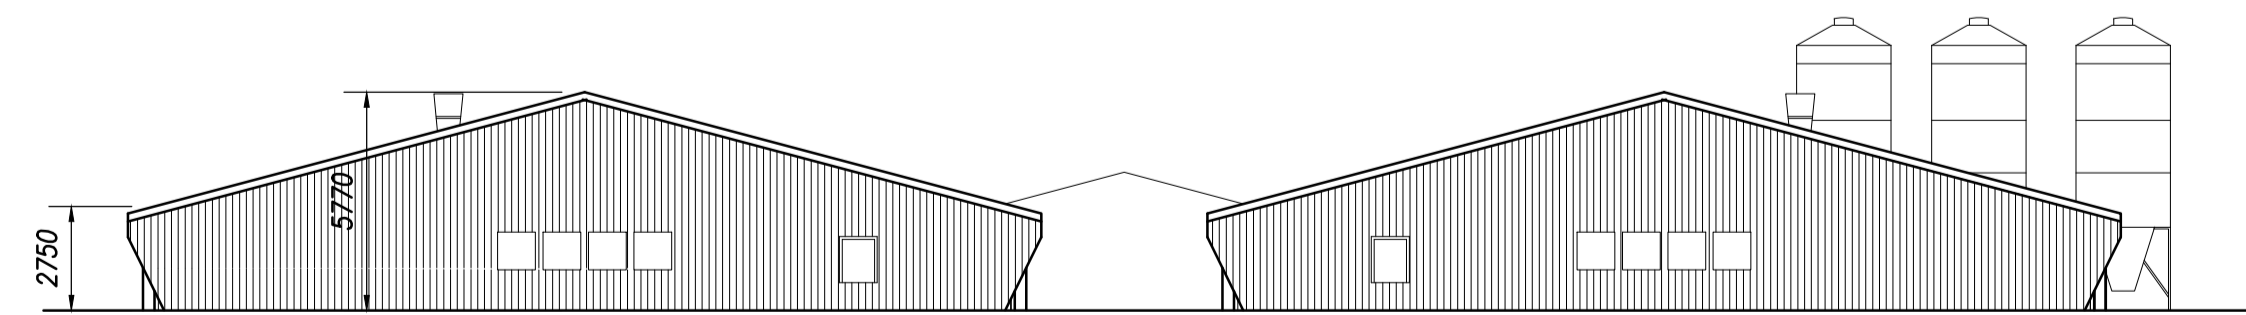

west elevation

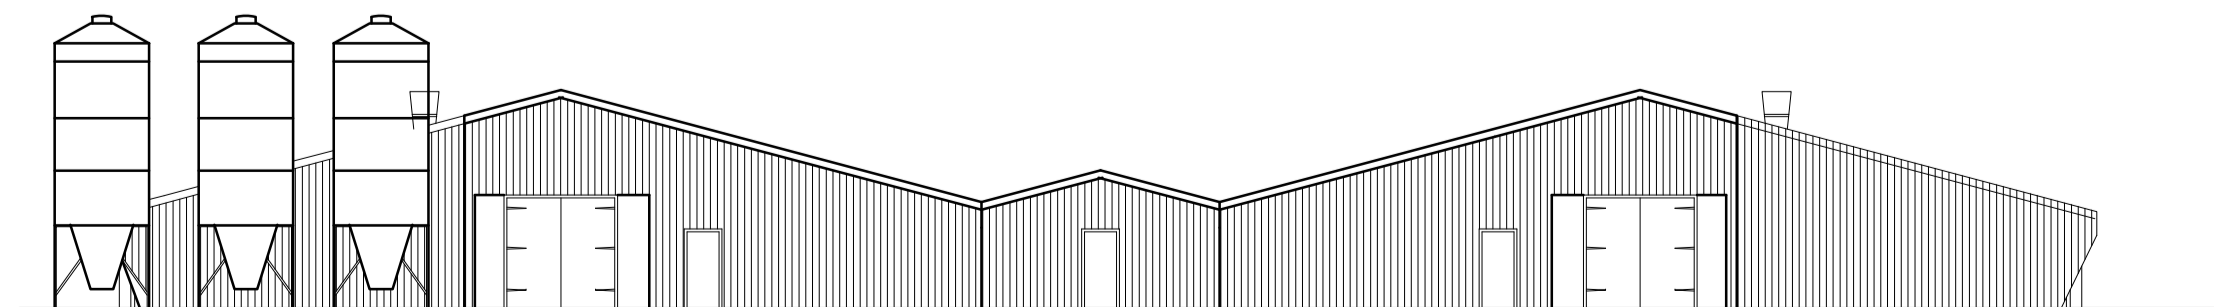

east elevation

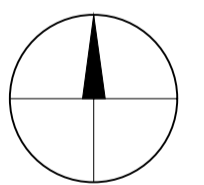

NOTES	This drawing is the copyright of FLARE VISUAL LTD and must not be reproduced without written consent. All dimensions to be verified on site prior to commencement of works. Any measurements are in mm unless otherwise stated.	
	All materials specified on this drawing are to be used in strict accordance with the manufacturers written instructions and current codes of practice.	
Rev.	REV A - Wildflower Meadow and Tree Planting - Dec 2023	
Project	Proposed Development at Boilingwells Farm	Drawing Title Proposal Drawing
Scale	1:200, 1:2500, 1:5000	Drawing No. F3135 - A1 - 01A
Date	May 2023	
flarevisual	JHG PLANNING CONSULTANCY LTD	
	Orchard House, Main Road, Welbourn, Lincs. LN5 0PA	
	Tel: 01400 273997 Email: mail@jhgplanning.com Fax: 01400 279029	