



GROUND FLOOR PLAN.

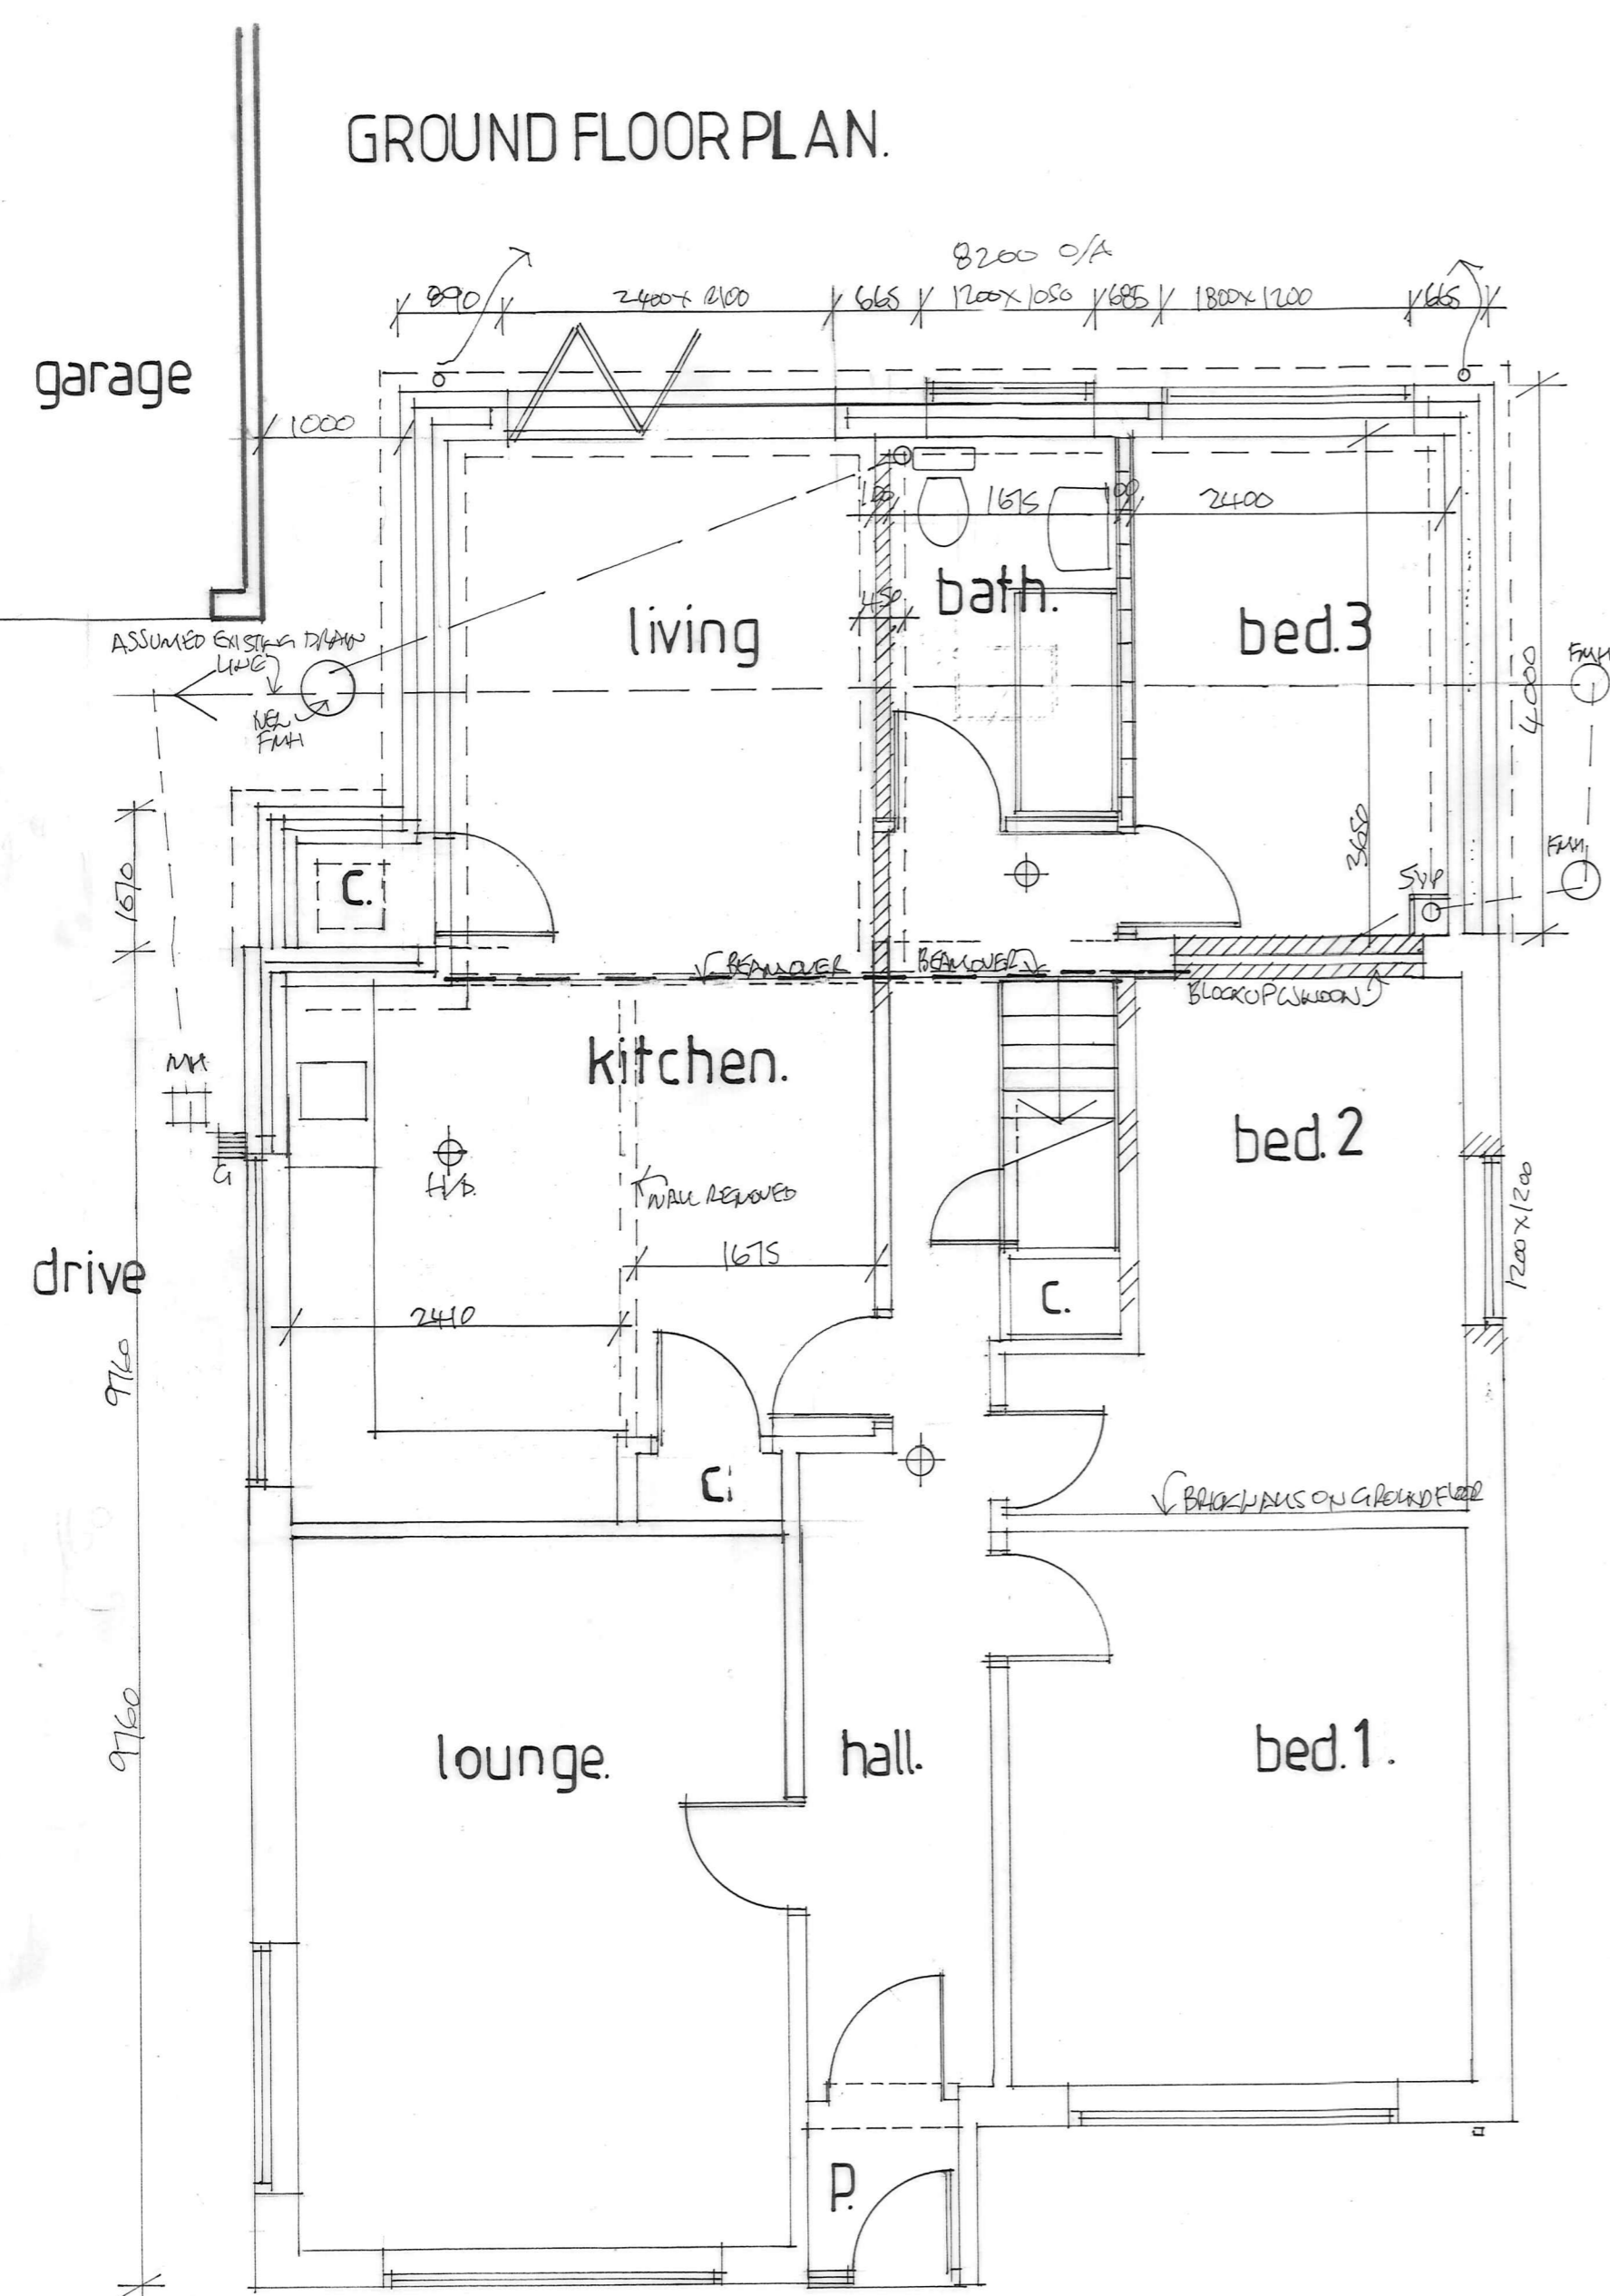


FIRST FLOOR PLAN.

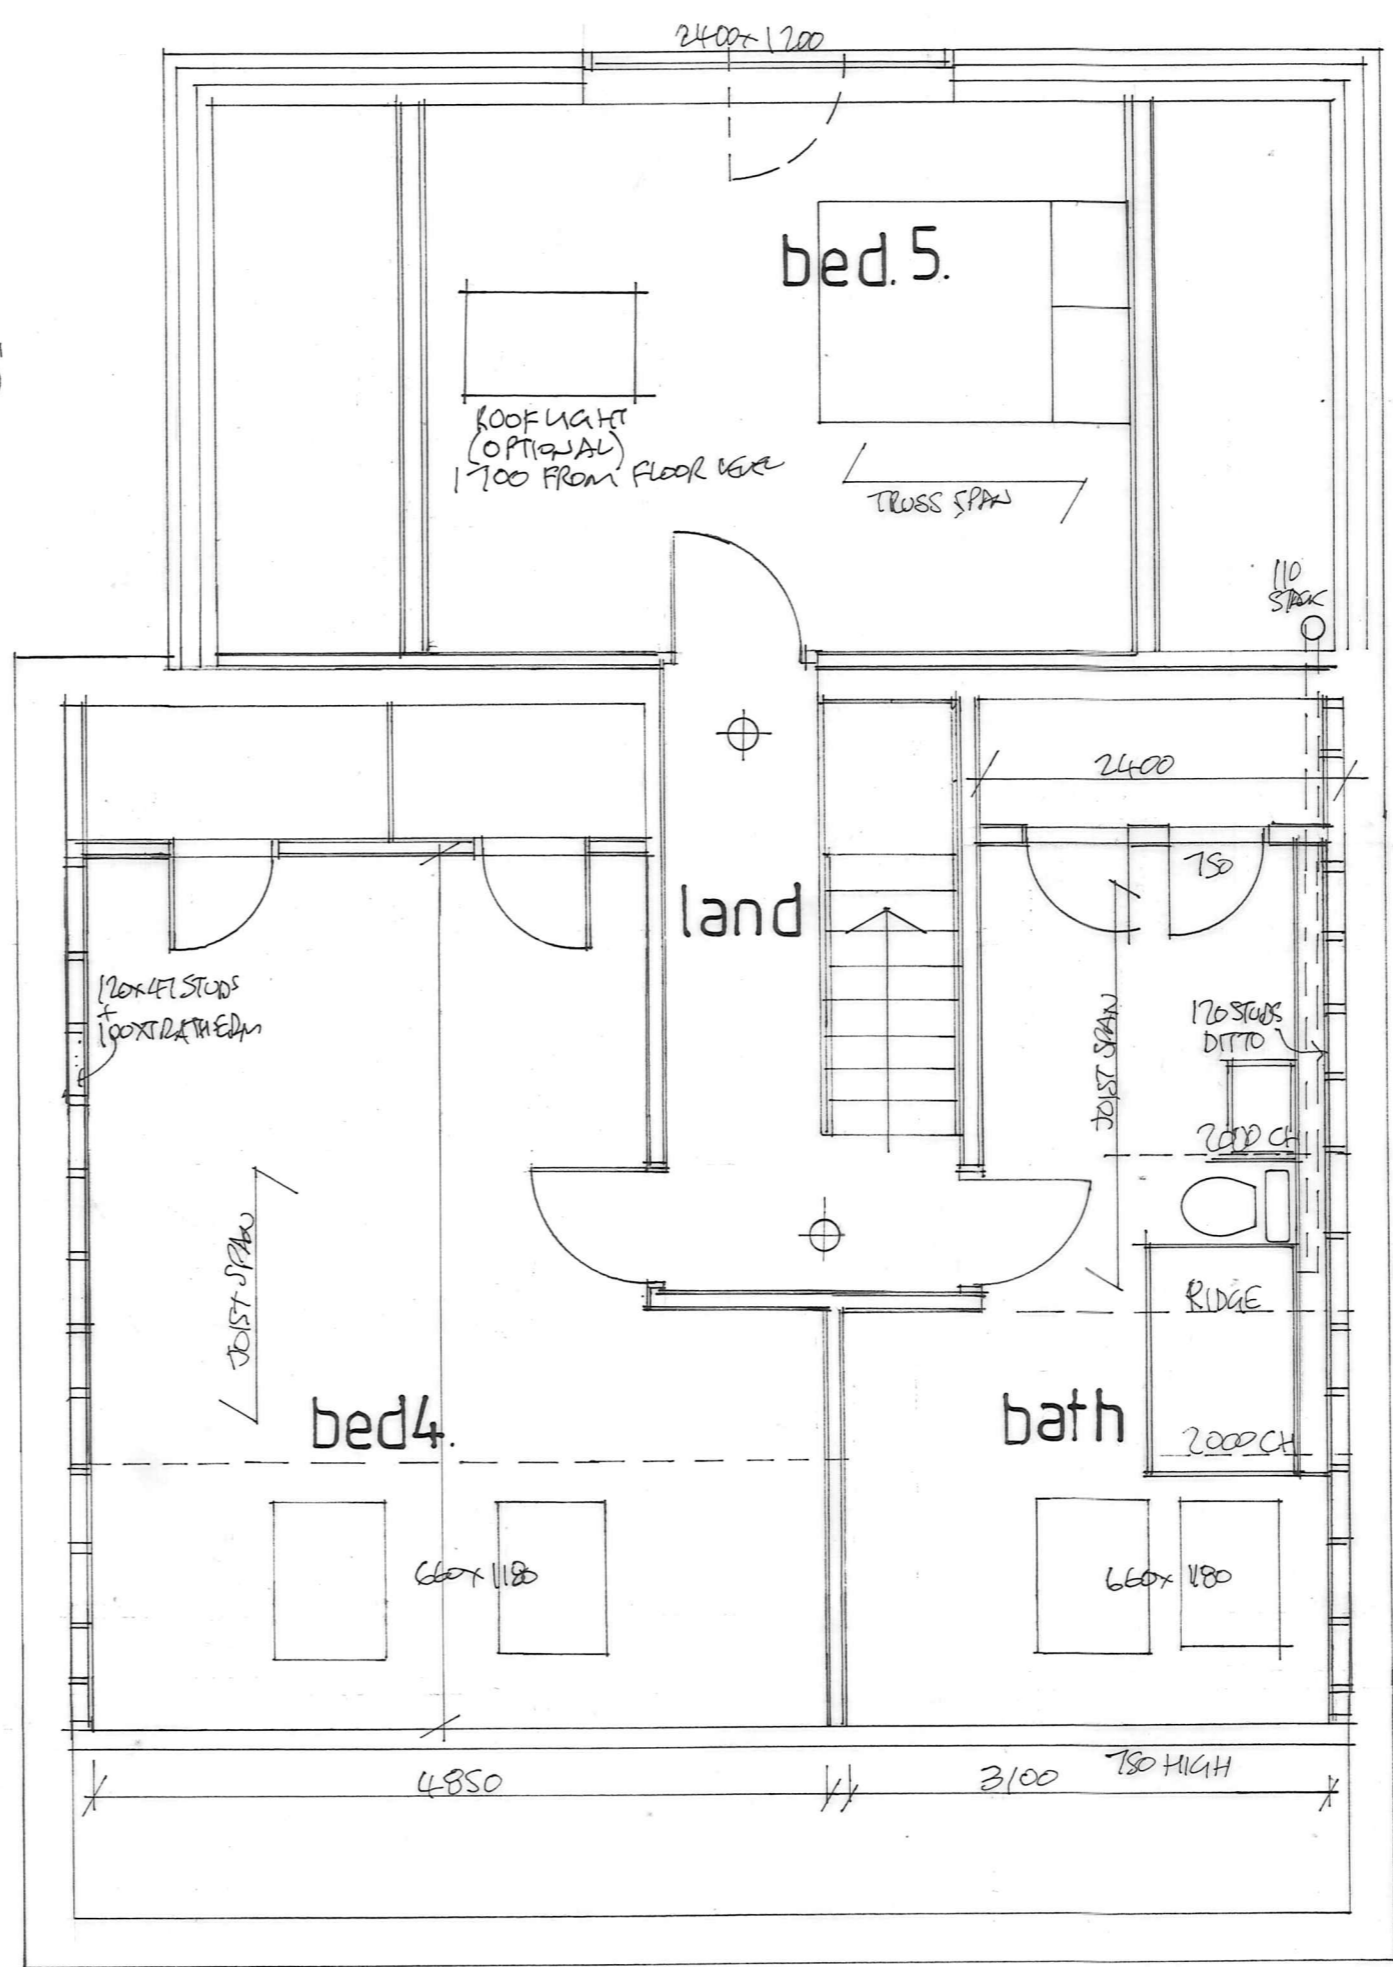

North Elevation.



West Elevation.

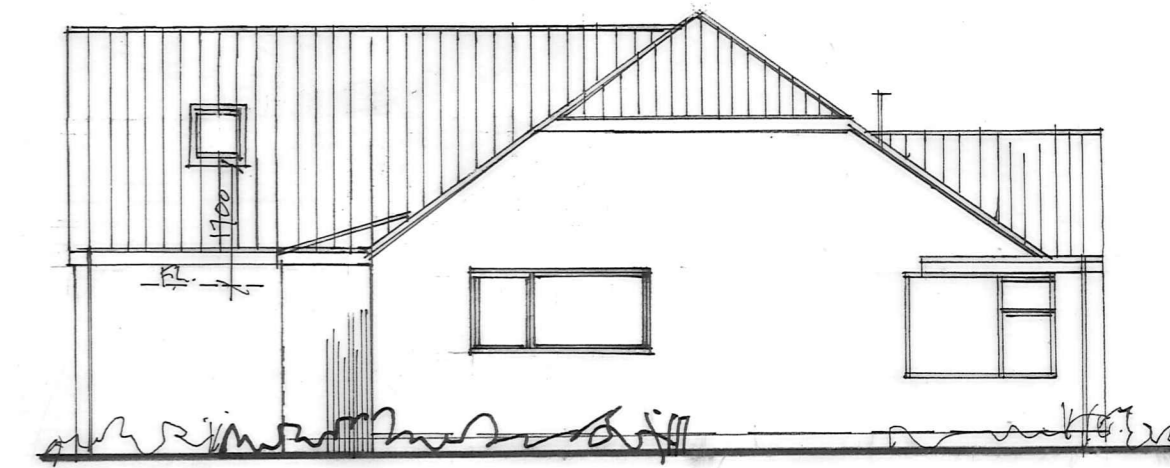

South Elevation.



East Elevation.



ALL EXTERNAL WALLS WILL BE MATCHING FACING BRICK TO THE EXISTING DWELLING
 ALL ROOFING WILL BE MATCHING CONCRETE INTERLOCKING TILES TO THE EXISTING DWELLING.

KING DESIGN LINCOLN LTD. HEIGHINGTON LINCOLN	
PROPOSED REAR EXTENSION AND LOFT CONVERSION TO DWELLING. location 7 SUNBEAM AVENUE, NORH HYKEHAM LINCOLN.	
owner	MR. + MRS. M. PEEL.
drawing title	PROPOSED FLOOR PLANS AND ELEVATIONS.
scale	1:50. + 1:100.
drawing no.	MP/0212/2023/A