


Site Plan 1:500

SCALE 1:500

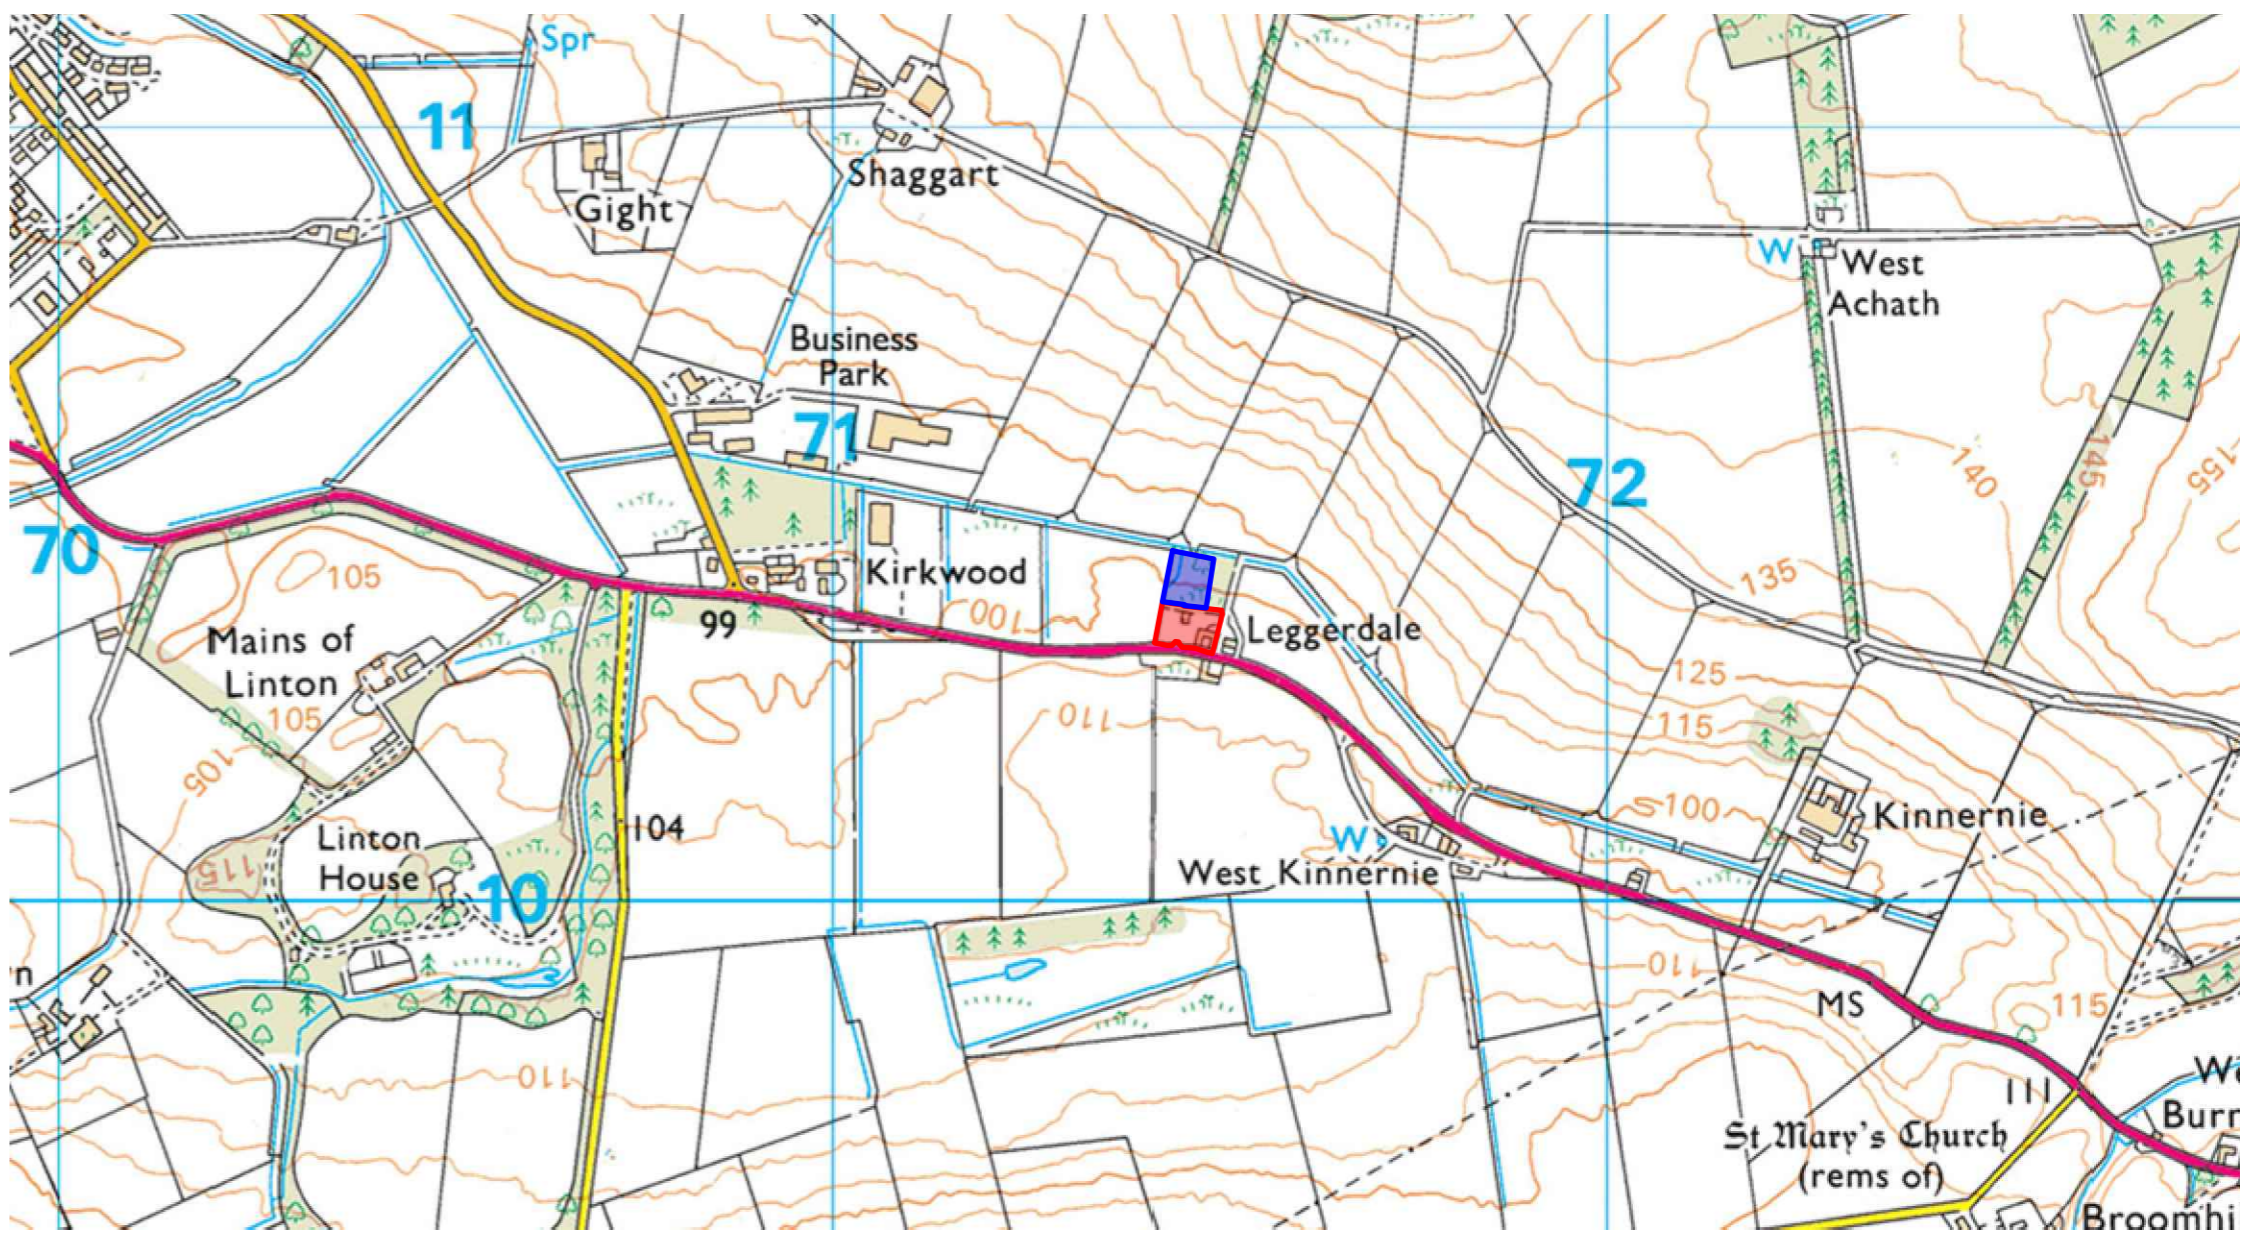

Location Plan 1:10000

SCALE 1:10000



Location Plan 1:1250

SCALE 1:1250

CLIENT	Mr Martin Taylor		
PROJECT	Proposed Installation of Solar Panels and Air Source Heat pump at Leggerdale, Dunecht, Westhill AB32 7EB		
DRAWING TITLE	Site and Location Plans		
SCALE	DATE	DRAWING NUMBER	DRAWN BY
1:200 1:1250	20.04.23	JDC-1510	NR
This drawing is issued for the purpose of the status indicated below			
<input checked="" type="checkbox"/> Listed Building Consent <input type="checkbox"/> Planning Application Submission <input type="checkbox"/> Planning In Principle Application <input type="checkbox"/> Building Warrant Application Submission <input type="checkbox"/> Building Warrant Application <input type="checkbox"/> Tender Issue <input type="checkbox"/> Construction Drawings to be Adhered to on Site			
			A2
Office Address: 72 New Wynd Montrose, Angus, DD10 8RF			
Tel: 01674 672064			
Email: info@crawfordarchitecture.co.uk			
Web: www.crawfordarchitecture.co.uk			