


Notes:


1. Drawings are indicative, contractor to check all measurements on site.

2. Proposed windows are double glazed white uPVC framed construction.

Front Elevation

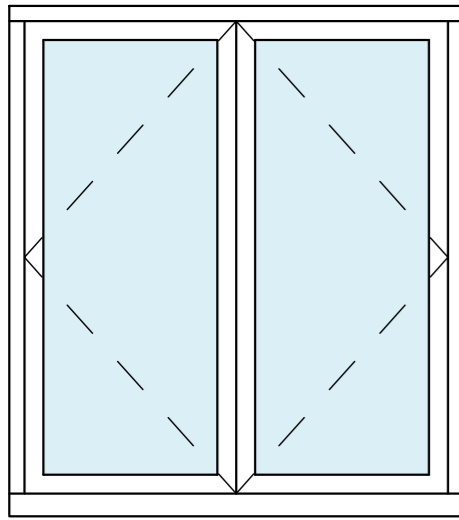


Window - w-01

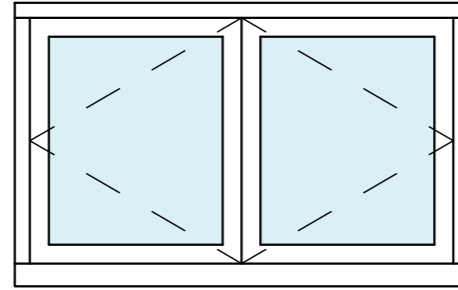


Window - w-02

Entrance Doors

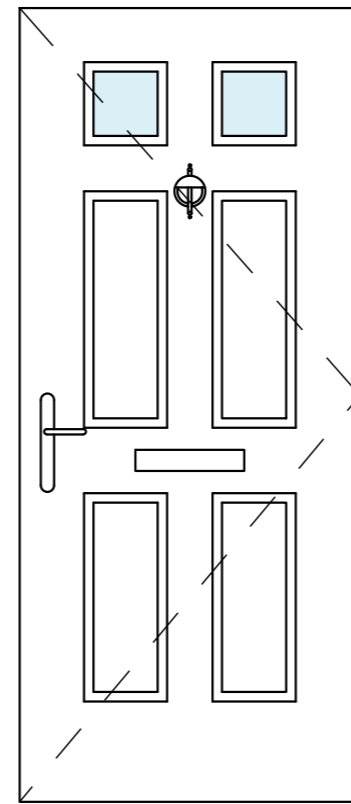


Door - d-01

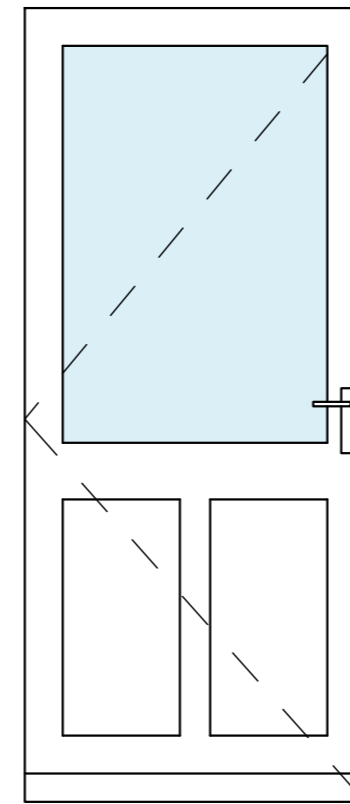


Door - d-02

Flank Elevation

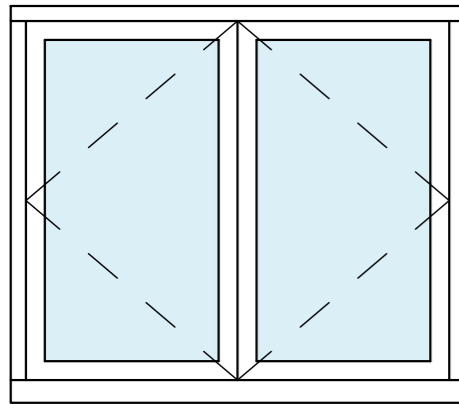


Window - w-03

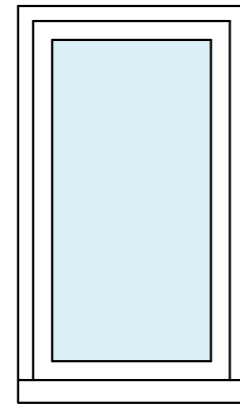

Window - w-04

Rear Elevation

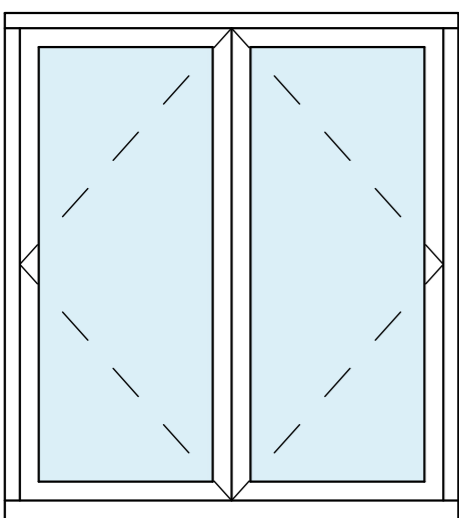

Window - w-05

SCALE 1:20 @ A2



Rev	Description	Date
 ARCHWAY BUILDING CONSULTANCY www.archwaybc.co.uk M: 07553 989 902 T: 0208 670 5877		
Scheme Window Replacement Scheme		
Address 26 Widbrook Brentwood CM15 0LP		
Drawing Title Proposed Window & Door Schedule		
Drawn	N.T.	Date December 2023
Scale	1:20 @ A2	Checked C.B.
Drawing Number	0421/ZF/102	
		Rev .