



Notes:

1. Drawings are indicative, contractor to check all measurements on site.
2. Existing windows are double glazed timber framed construction to be replaced.

Front Elevation

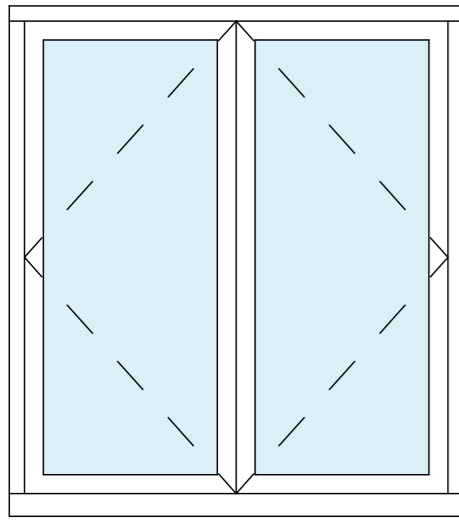


Window - w-01

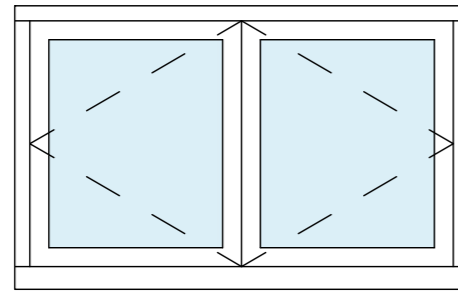


Window - w-02

Entrance Doors

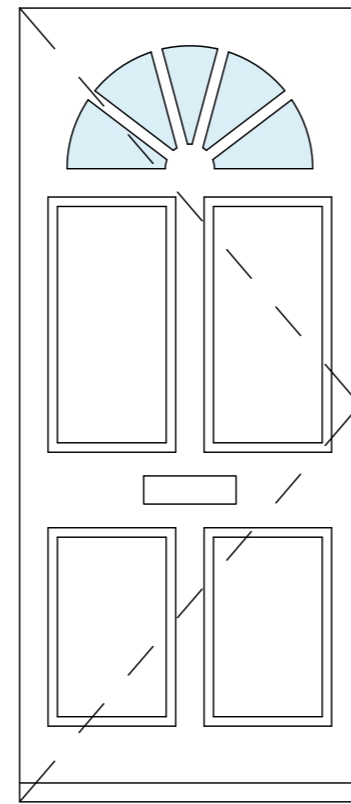


Door - d-01

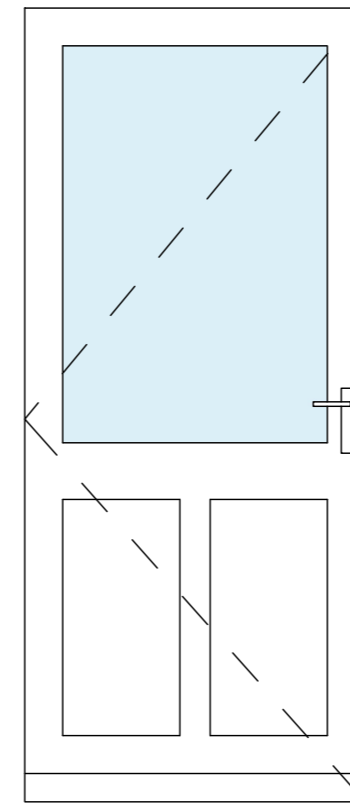


Door - d-02

Flank Elevation

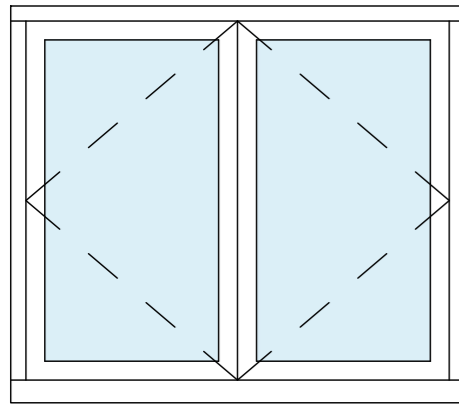


Window - w-03

 


Window - w-04


Rear Elevation

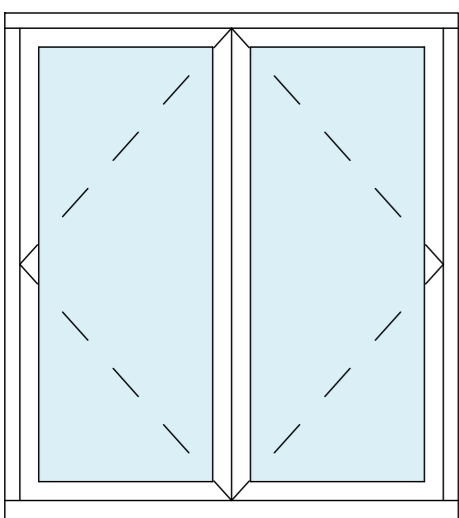

Window - w-05

SCALE 1:20 @ A2

 

Rev	Description	Date
 ARCHWAY BUILDING CONSULTANCY www.archwaybc.co.uk M: 07553 989 902 T: 0208 670 5877		
Scheme Window Replacement Scheme		
Address 26 Widbrook Brentwood CM15 0LP		
Drawing Title Existing Window & Door Schedule		
Drawn	N.T.	Date December 2023
Scale	1:20 @ A2	Checked C.B.
Drawing Number	0421/ZF/002	
		Rev .