



NOTES:
 This drawing is meant for design intent only.
 This drawing should not be scaled from.
 All dimensions are to be checked and confirmed by the contractors prior to construction.
 mwbResidence accepts no responsibility for construction.

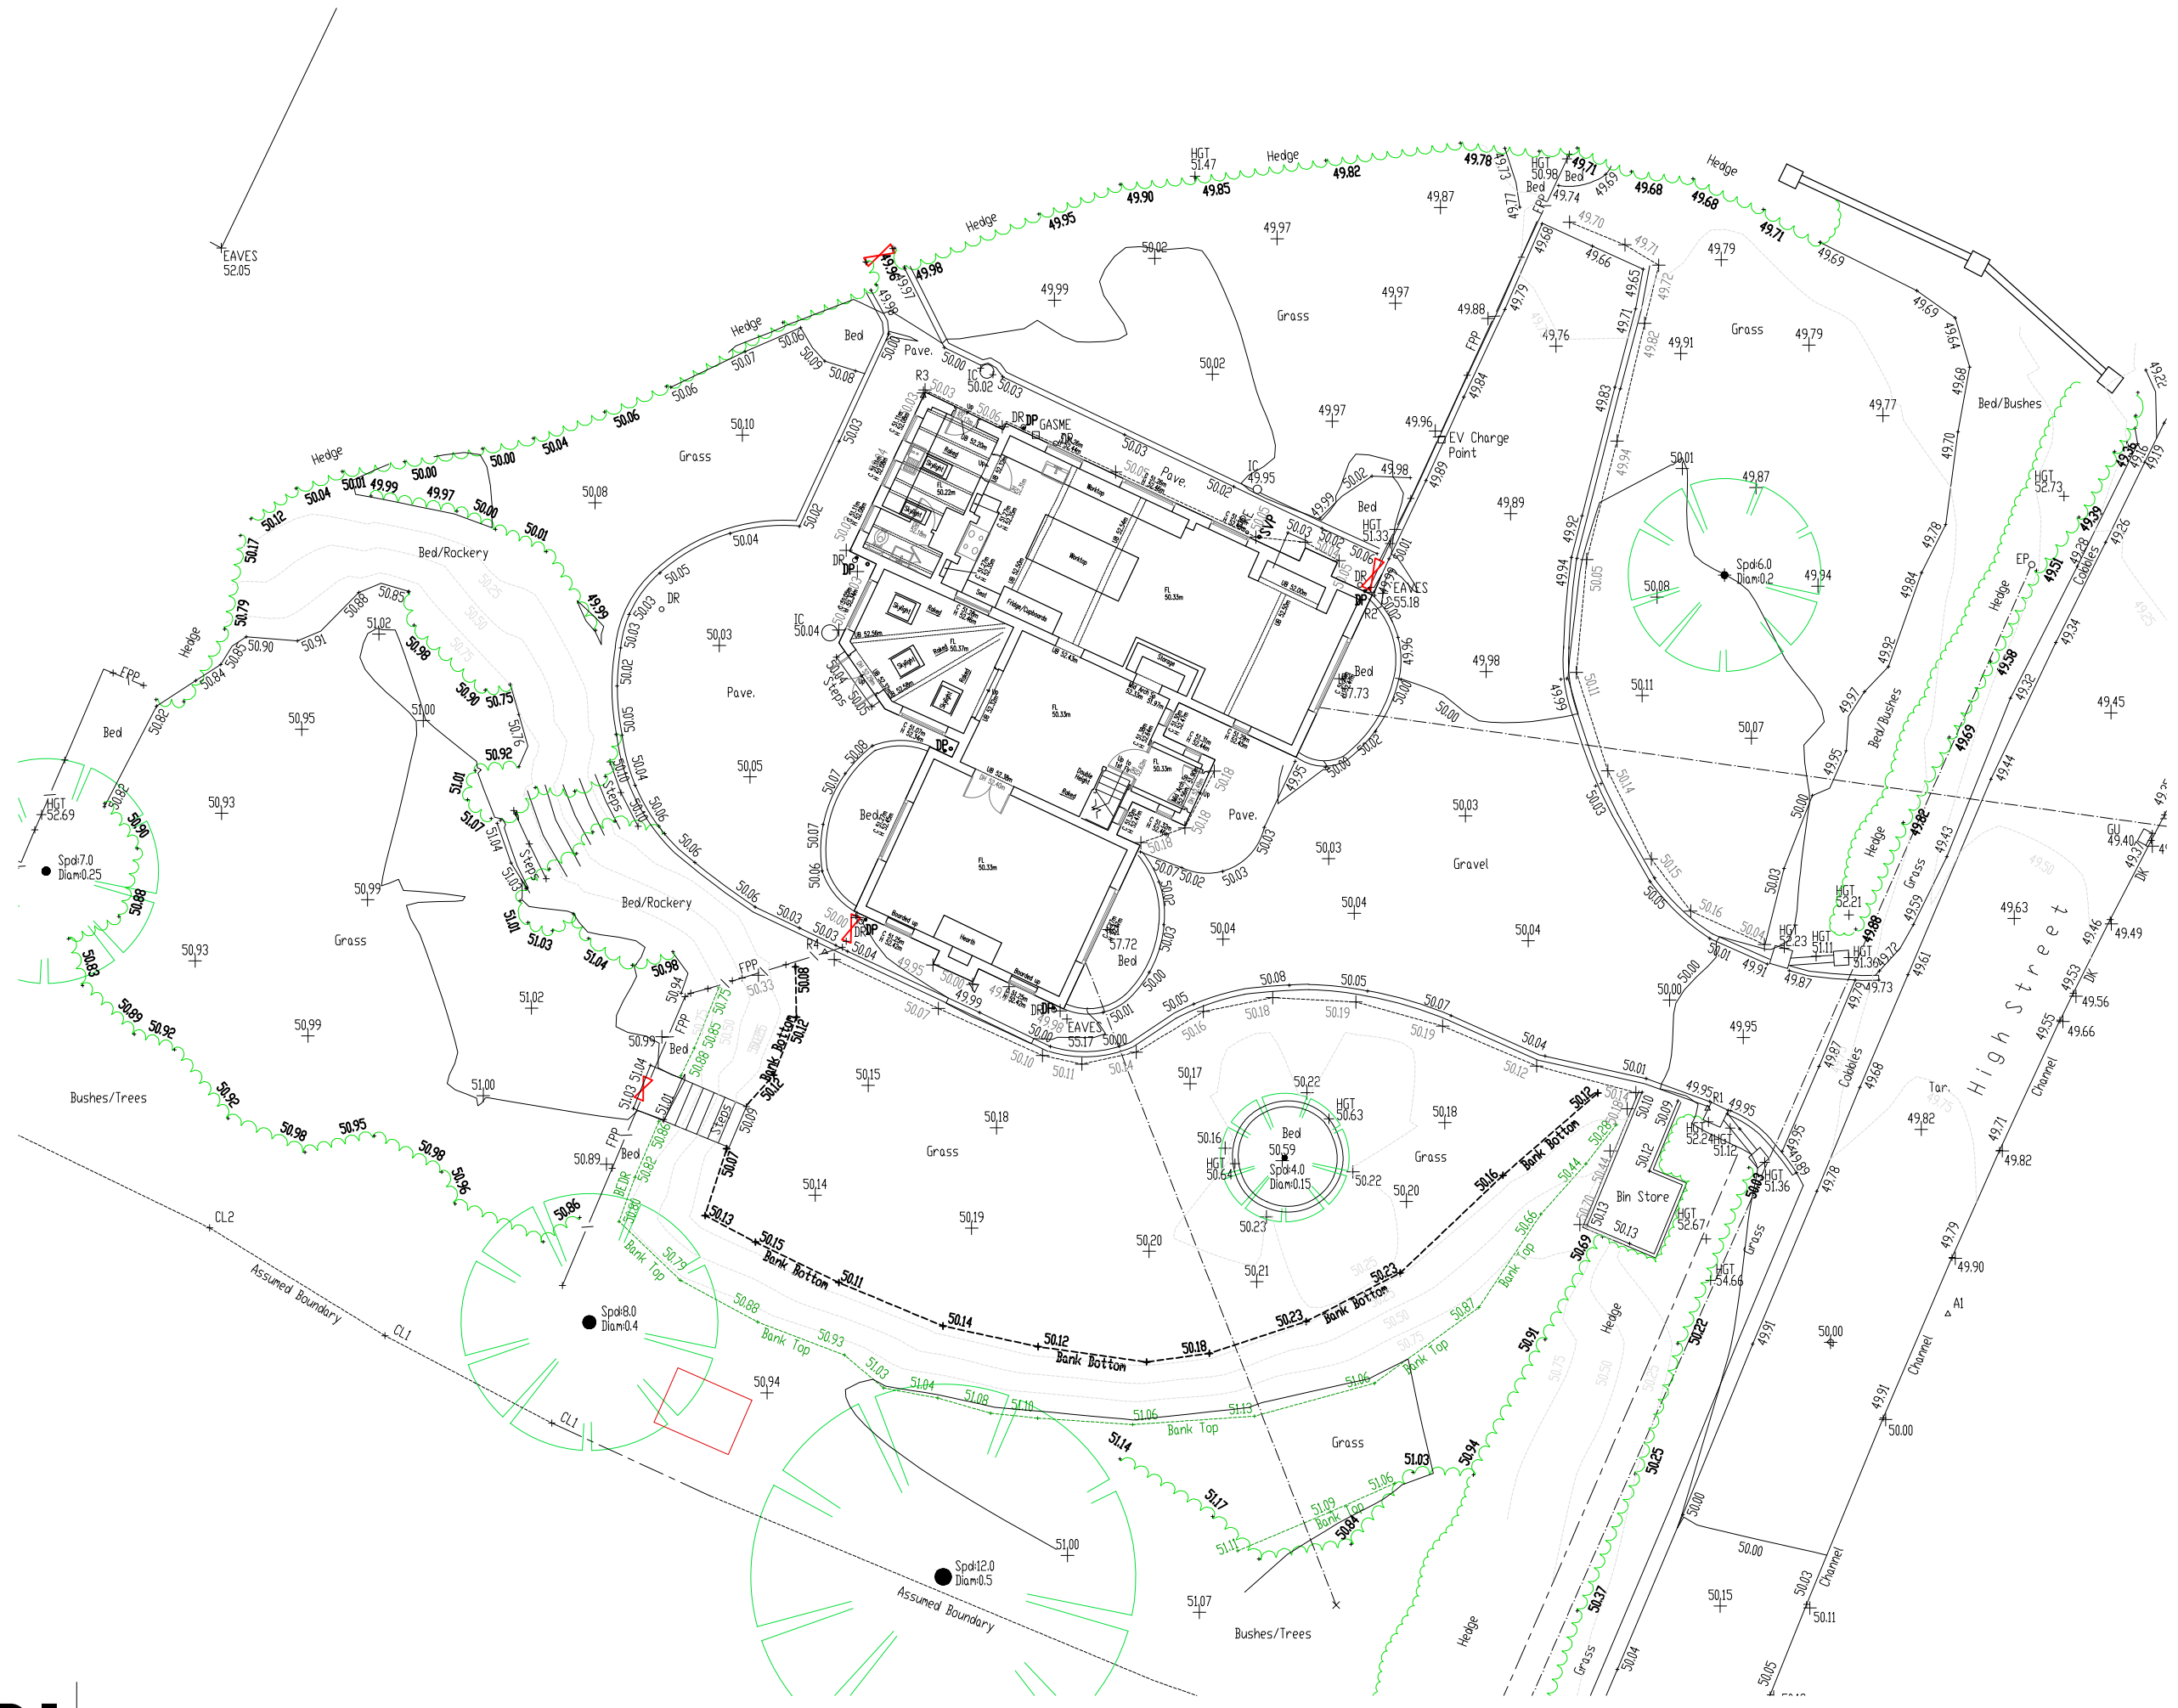

P1 | SITE PLAN

 

REV	DATE	NOTES



MWB Architecture Ltd.
 www.mwbresidence.com t:01704 634372
 Project No: 334
 Client: Markus and Trudi
 Project Address:
 Church Farm, High Street, Mawdesley

Drawing No: **01001**

Date: 22.12.23
 Drawing Title:
 Existing Site Plan
 Scale: 1:200 @ A3
 Drawn: GD
 Checked: MTL
 Status: SO
 Revision: P02