


NOTES:
 This drawing is meant for design intent only. This drawing should not be scaled from. All dimension are to be checked and confirmed by the contractors prior to construction. mwbResidence accepts no responsibility for construction.

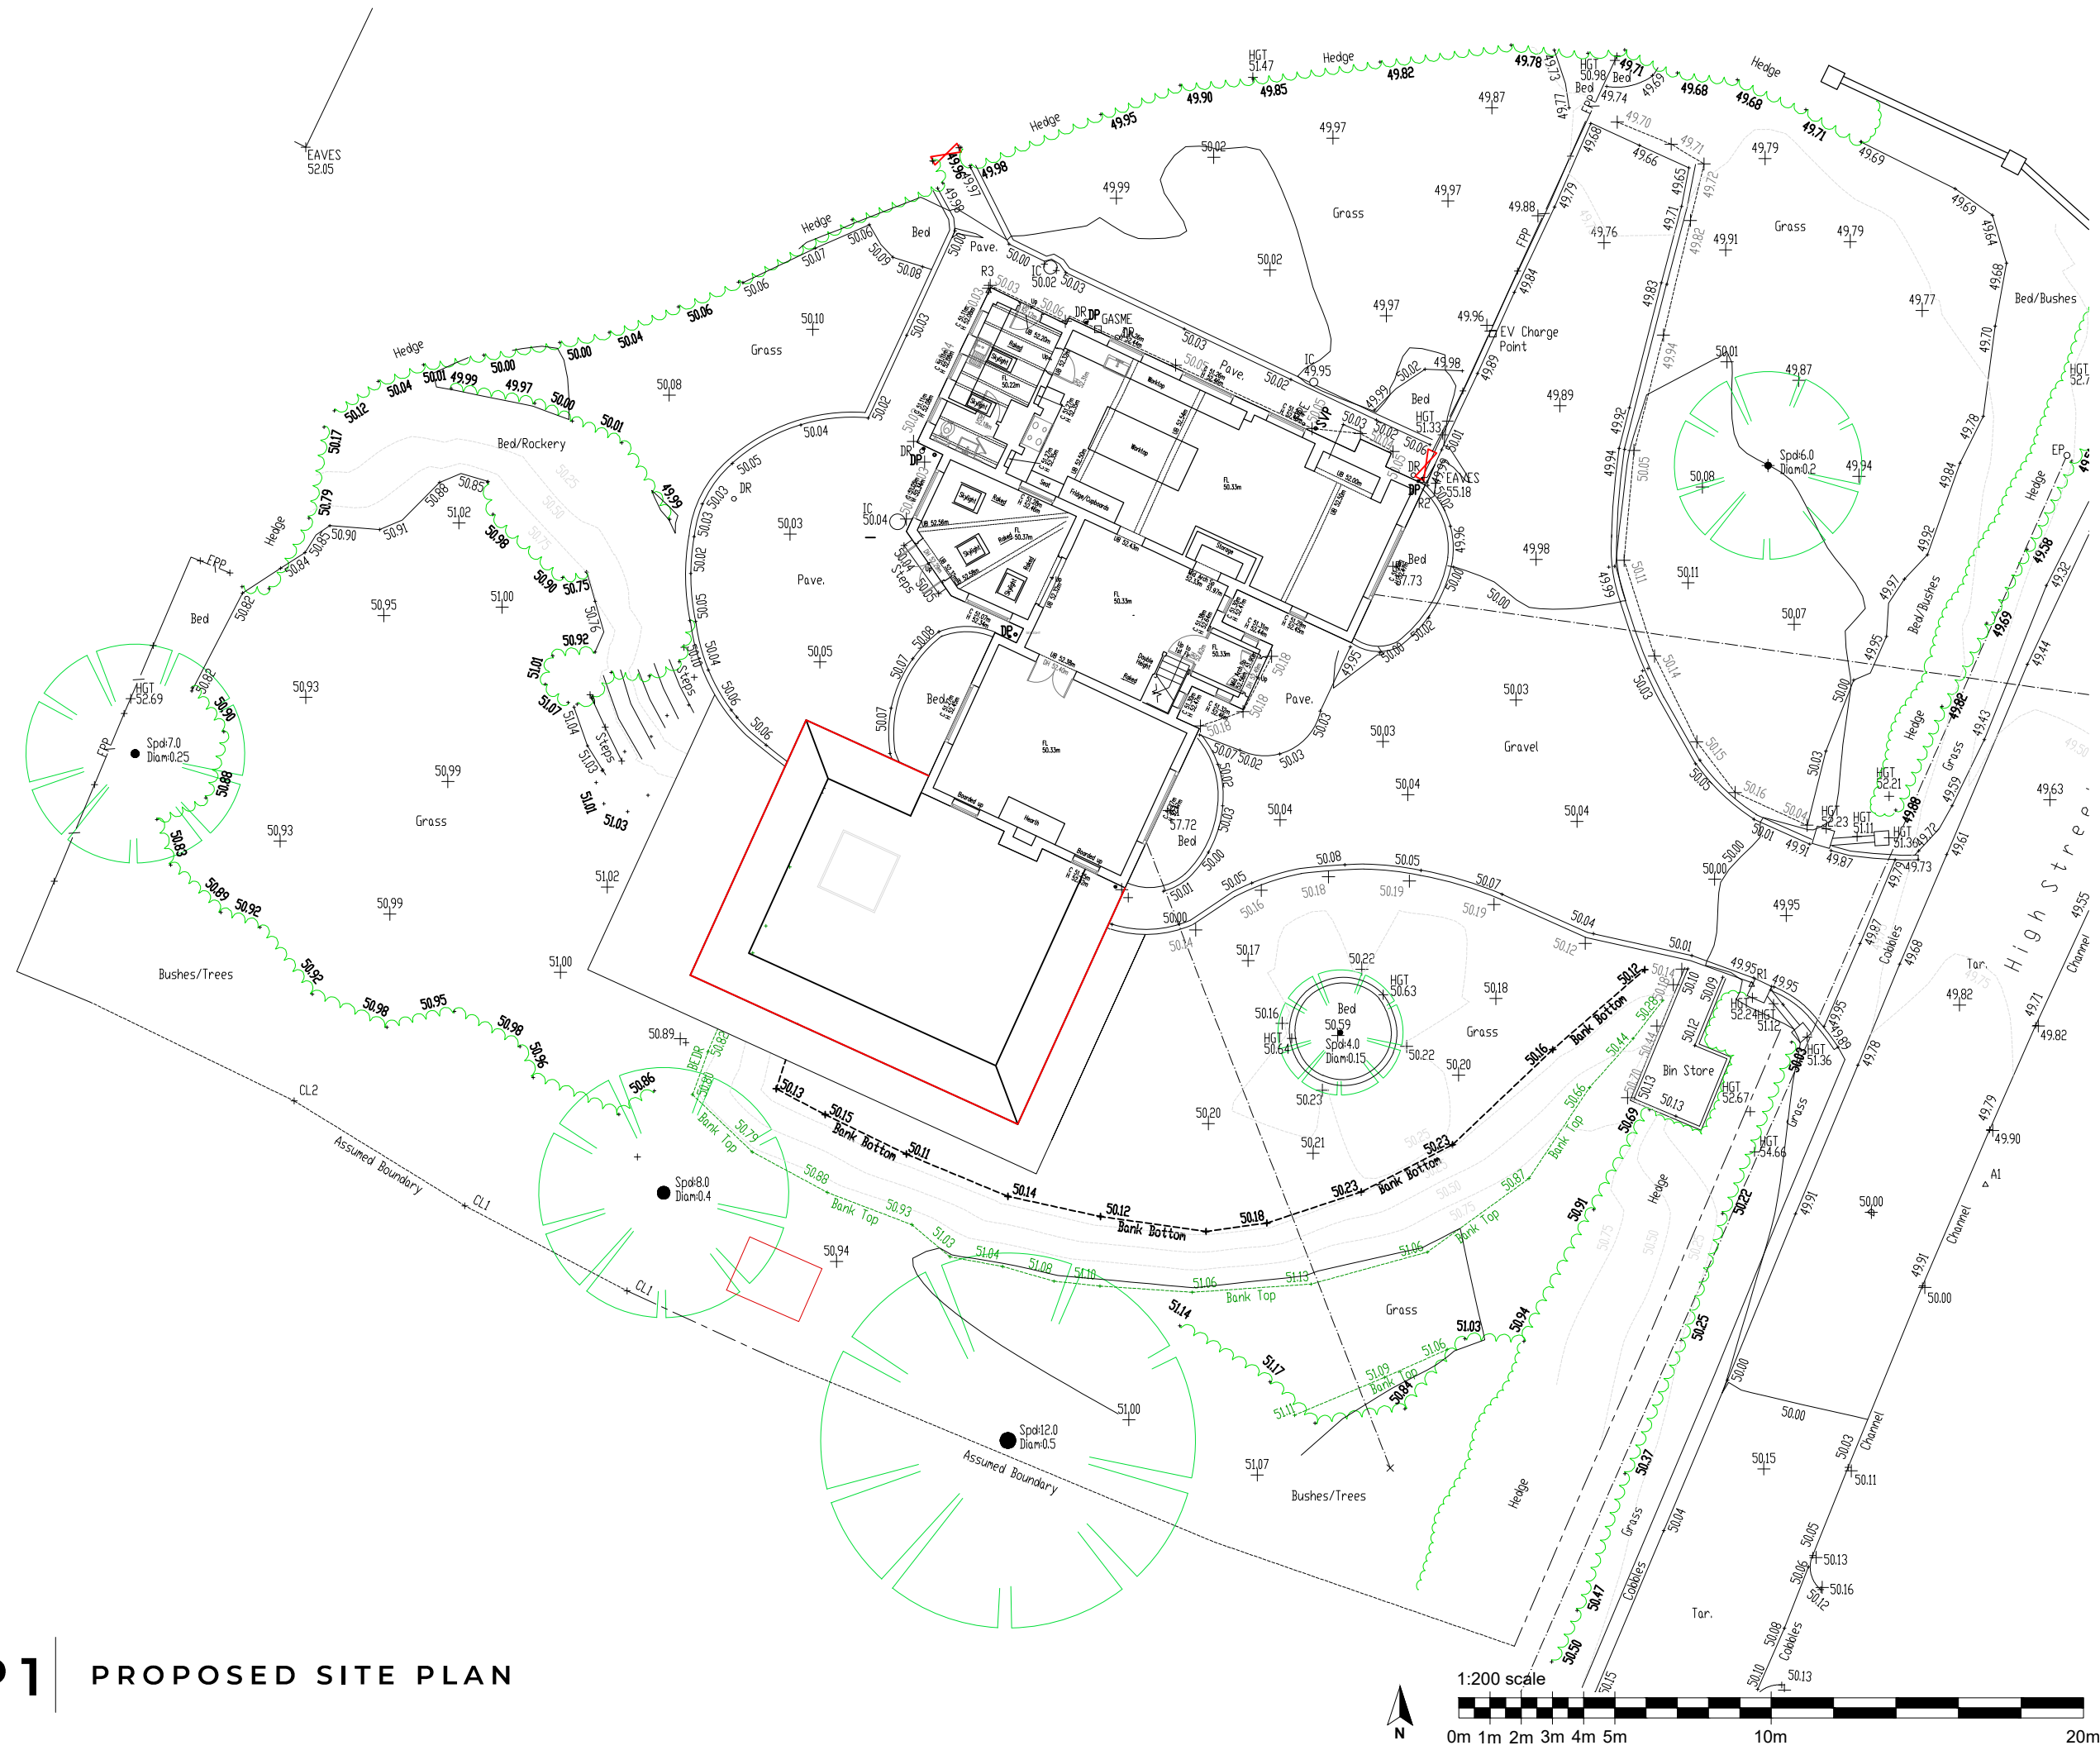

P1 PROPOSED SITE PLAN

REV	DATE	NOTES



MWB Architecture Ltd.
 www.mwbresidence.com t:01704 634372
 Project No: 334
 Client: Markus and Trudi
 Project Address:
 Church Farm, High Street, Mawdesley

Date: 22.12.23
 Drawing Title:
 Proposed Site Plan
 Scale: 1:200 @ A3
 Drawn: GD
 Checked: MTL
 Status: SO
 Revision: P02

Drawing No: 01101

Status: TENDER

