



Proposed Ground Floor

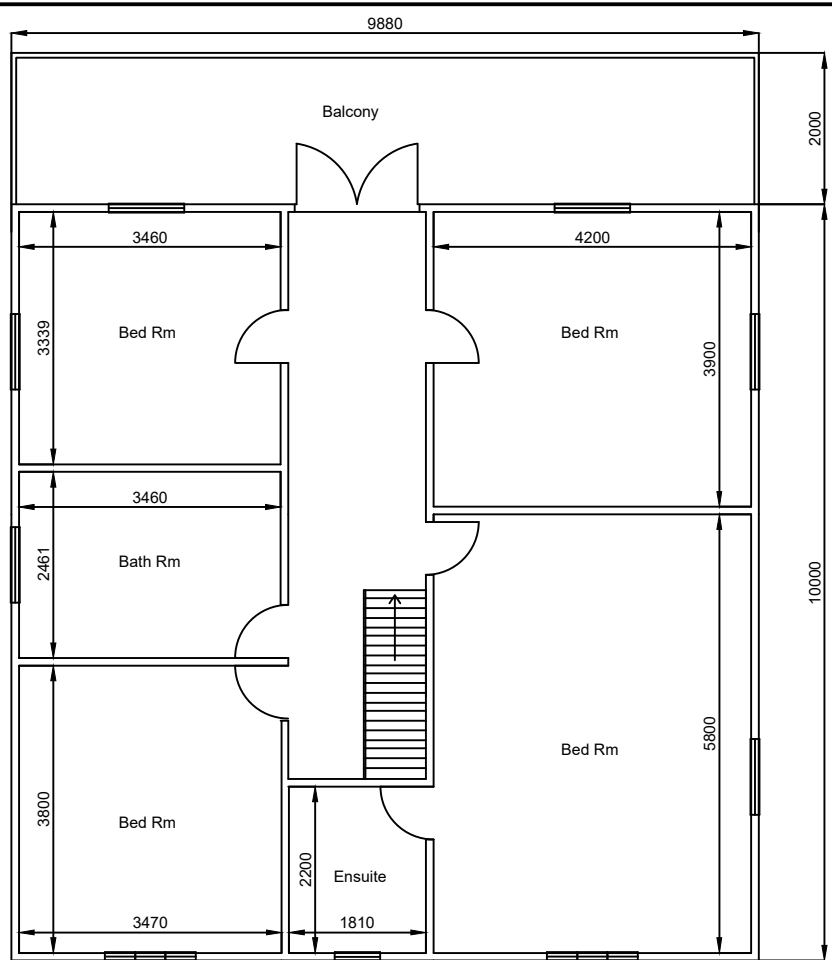


Proposed First Floor

A3 - 1:100

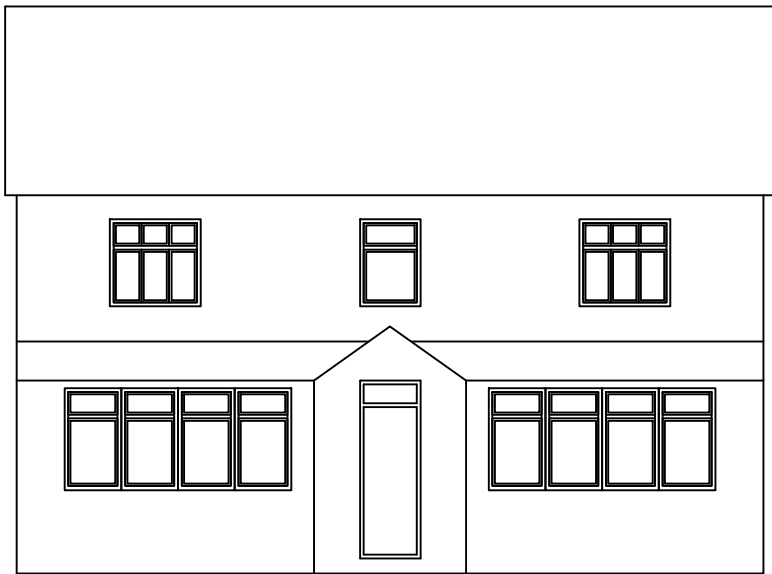


East

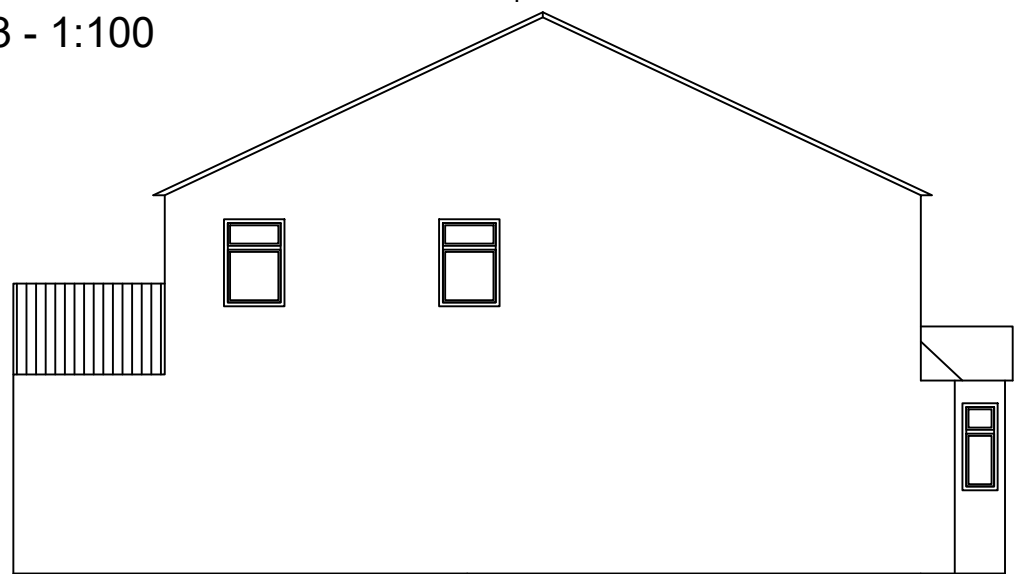

South

PROPOSED ELEVATIONS

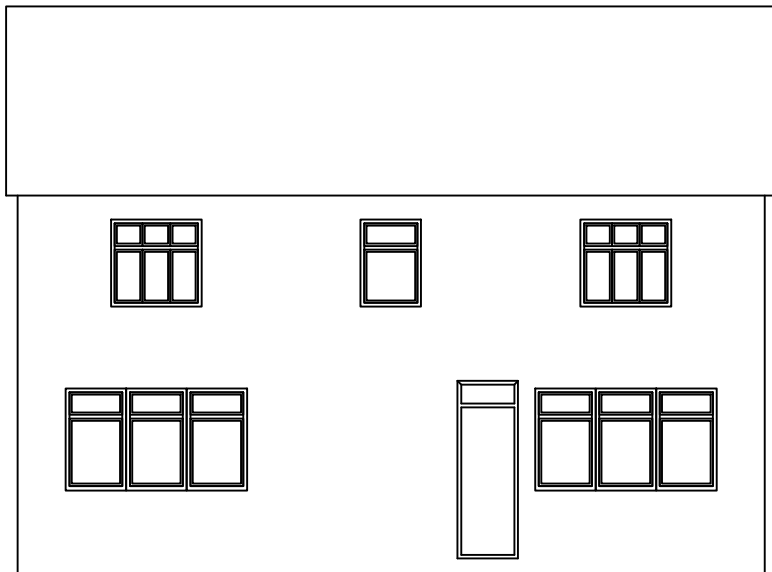

West



North

10000 SCALE

A3 - 1:100



Notes

- A proposal of an extension to the rear ground floor of 6 meters with a further 4 meter extension to the first floor. To the front straightening of the bay windows and an additional porch

Client  
Mr & Mrs

Project  
Ketton Garage, 10 Durham Road  
Coatham Mundeville, Darlington  
DL1 3LZ

Drawing Title  
Proposed Floor Plans & Elevations  
Ketton Garage,  
10 Durham Road  
Coatham Mundeville,  
Darlington  
DL1 3LZ

Project Status: Preliminary

Date: 02 JAN 2024	Scale: Print A3 Scale as Noted
Drawn By: LJC	Checked By: LJC
Drawing Number: JFN-3841	Revision: B1