



A3 - 1:100
EXISTING Ground Floor Plan



A3 - 1:100
EXISTING First Floor Plan

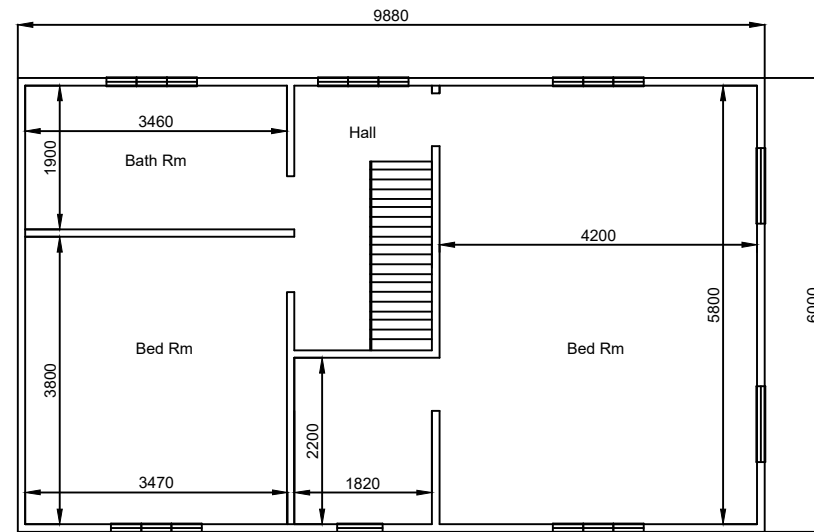

EXISTING ELEVATION

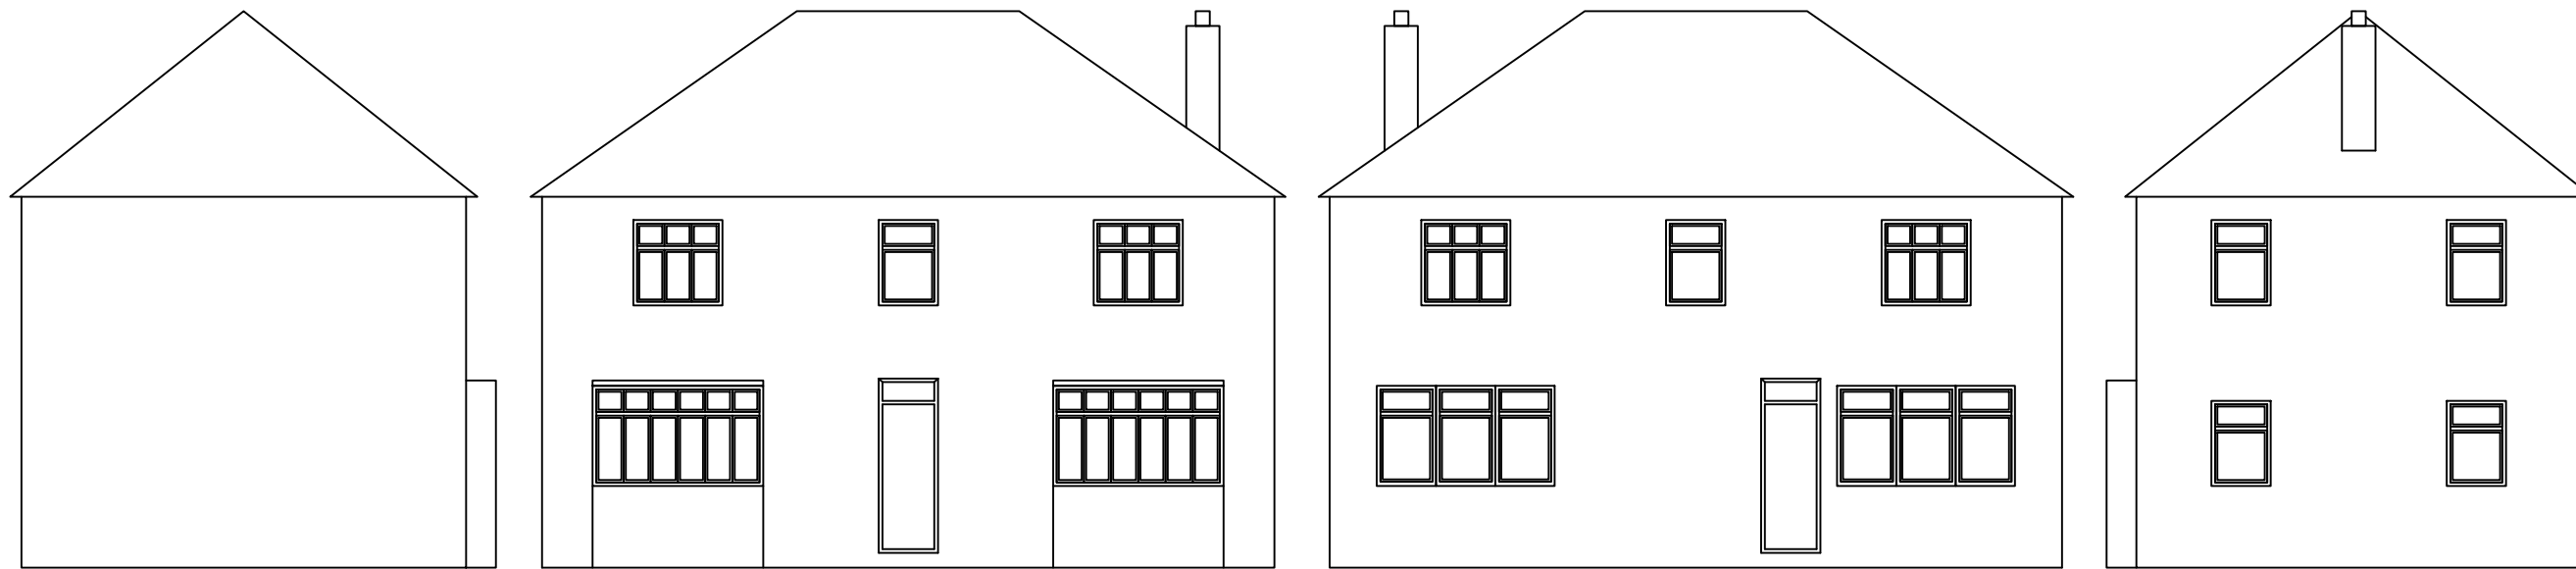


South

East

A3 - 1:100

West

North

 

Notes:
-H.M. Land Registry OS plan attached

Client:
Mr & Mrs

Project:
Ketton Garage, 10 Durham Road
Coatham Mundeville, Darlington
DL1 3LZ

Drawing Title:
Existing Floor Plans & Elevations
Ketton Garage,
10 Durham Road
Coatham Mundeville,
Darlington
DL1 3LZ

Project Status: Preliminary

Date: 02.JAN.2024 Scale: Print A3 - Scale as Noted

Drawn By: LJC Checked By: LJC

Drawing Number: Revision:

JFN-3842

B1